



12/22/99

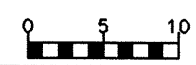

PROJECT REFERENCE NO. R-0513A	SHEET NO. X-94
----------------------------------	-------------------

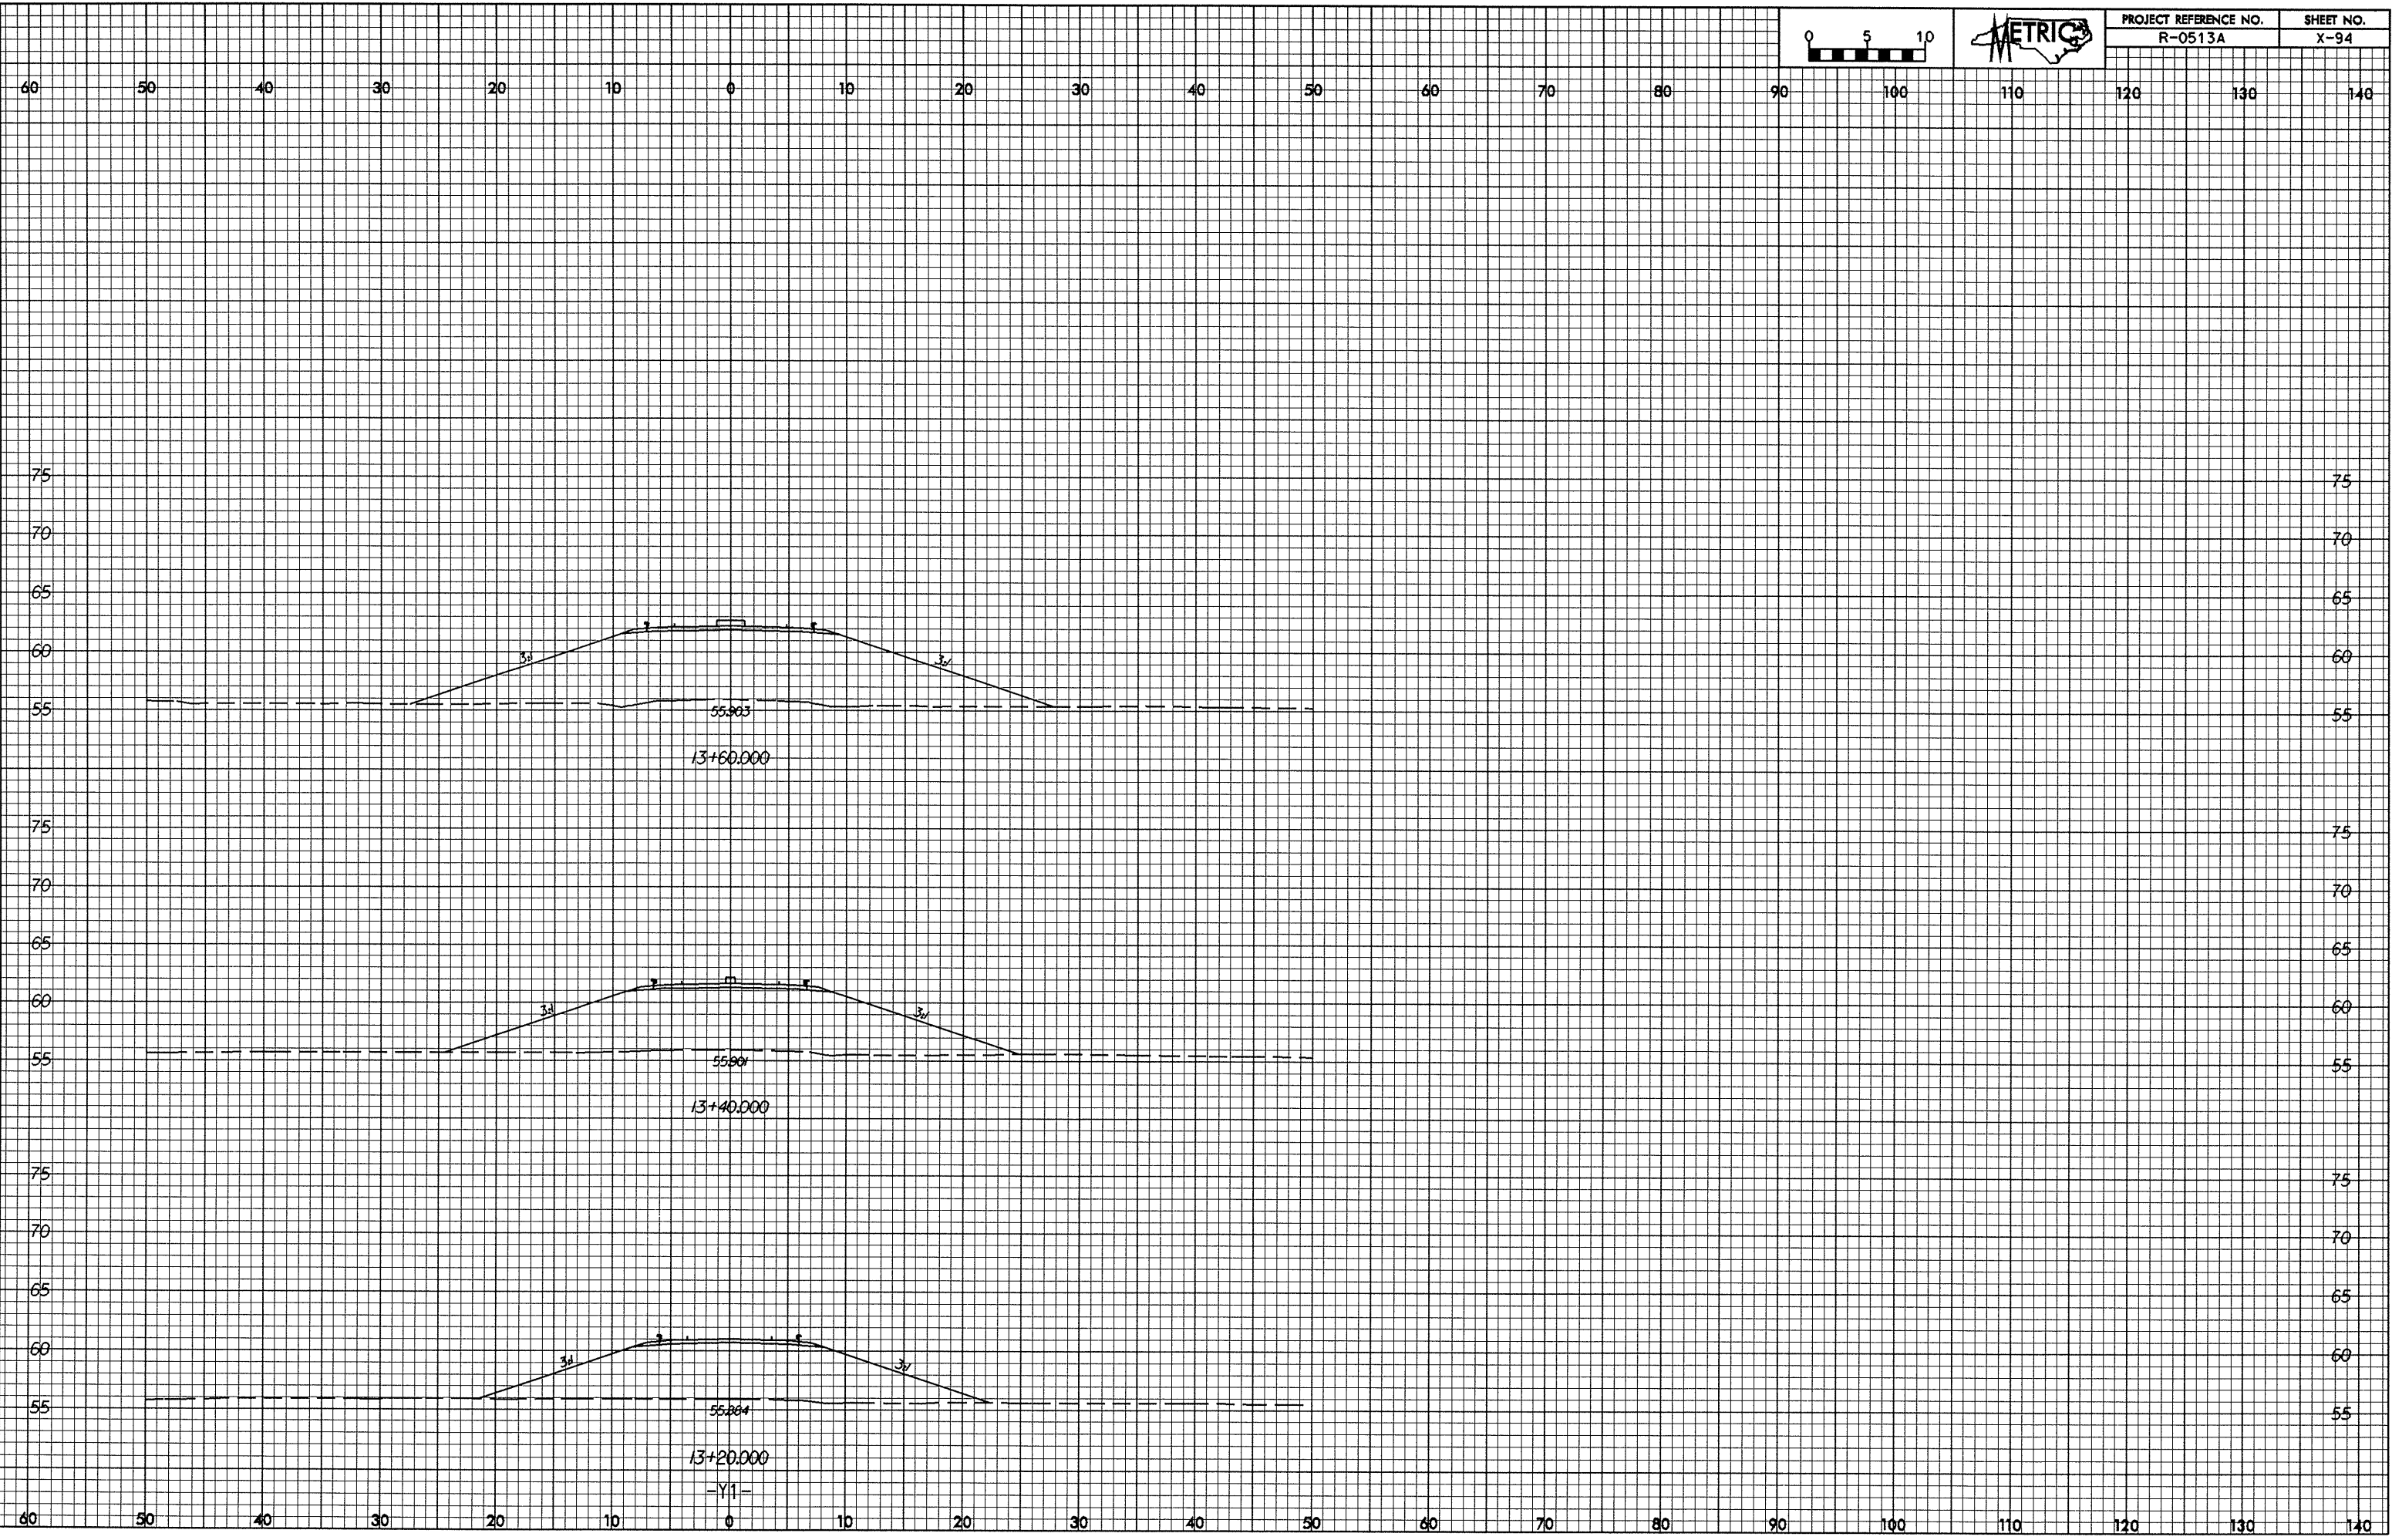

06-111-2004 1648  
17 Dec 2004 11:00 AM  
17 Dec 2004 11:00 AM