

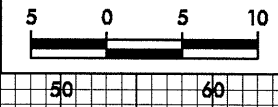
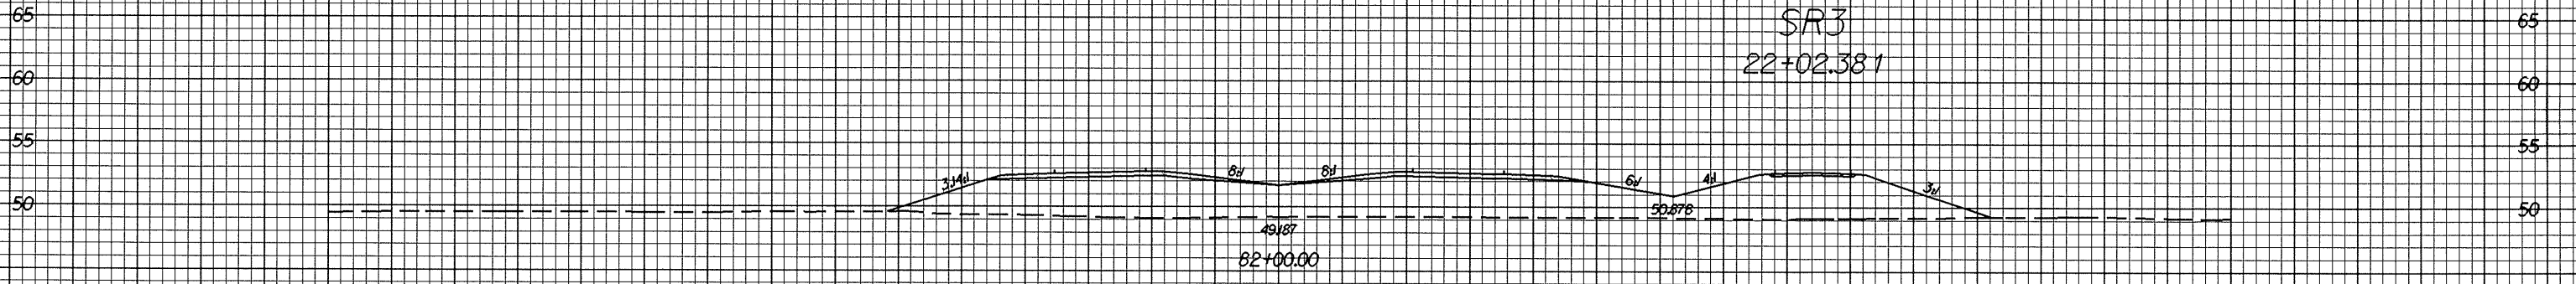
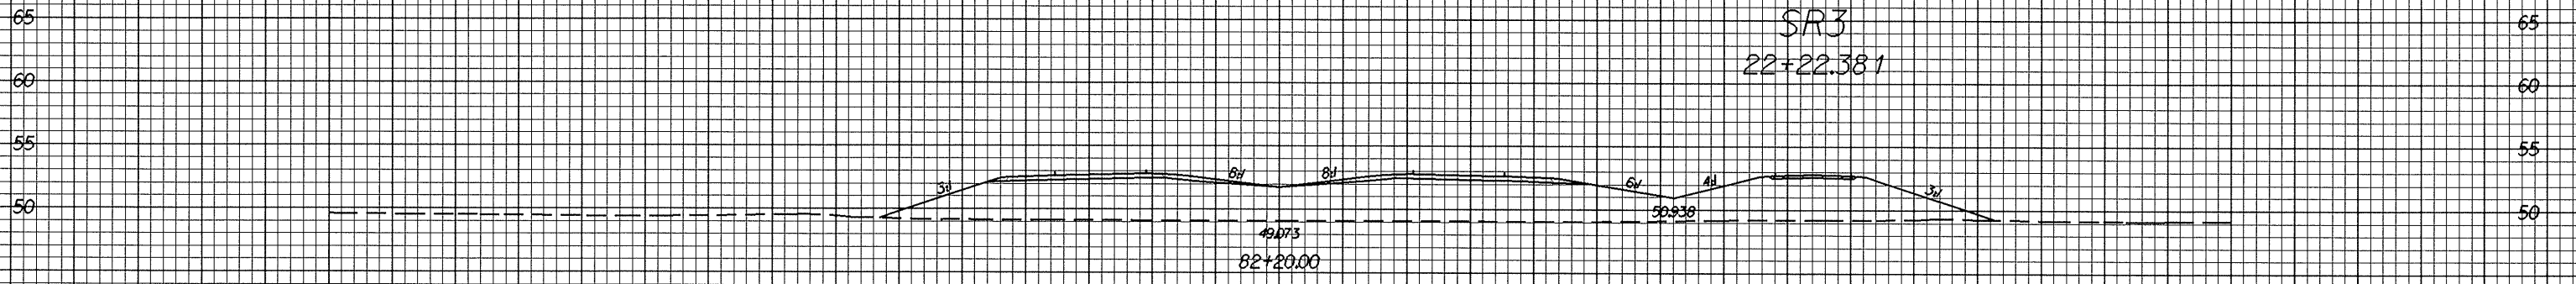


10/26/08

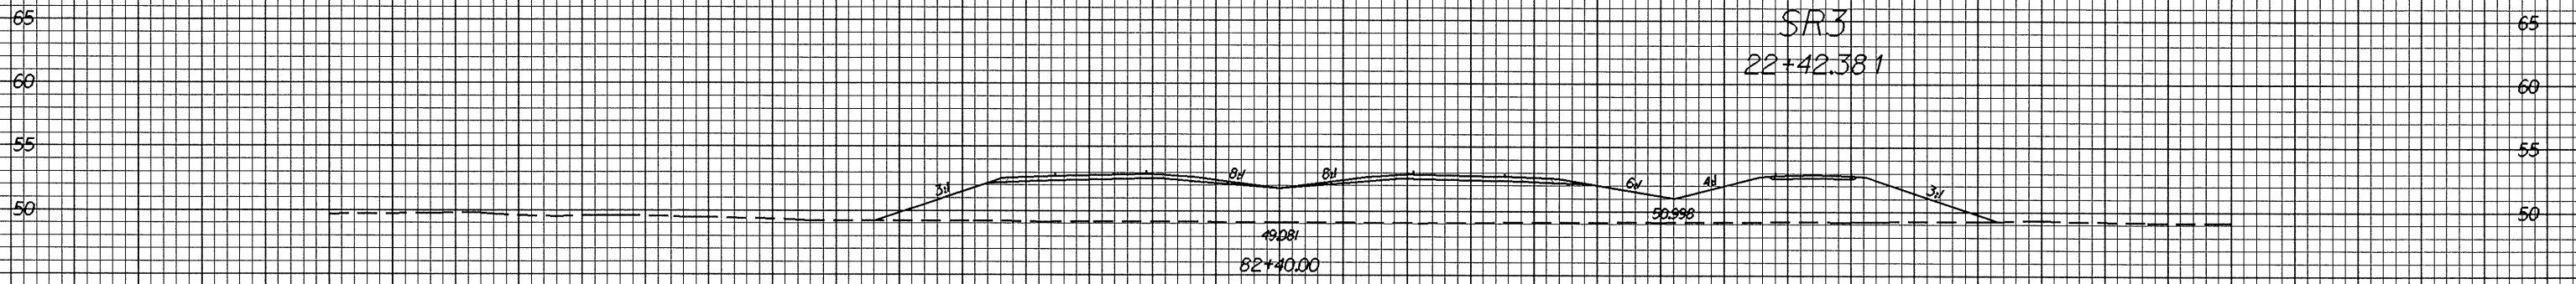

100 90 80 70 60 50 40 30 20 10 0 10 20 30 40 50 60 70 80 90 100

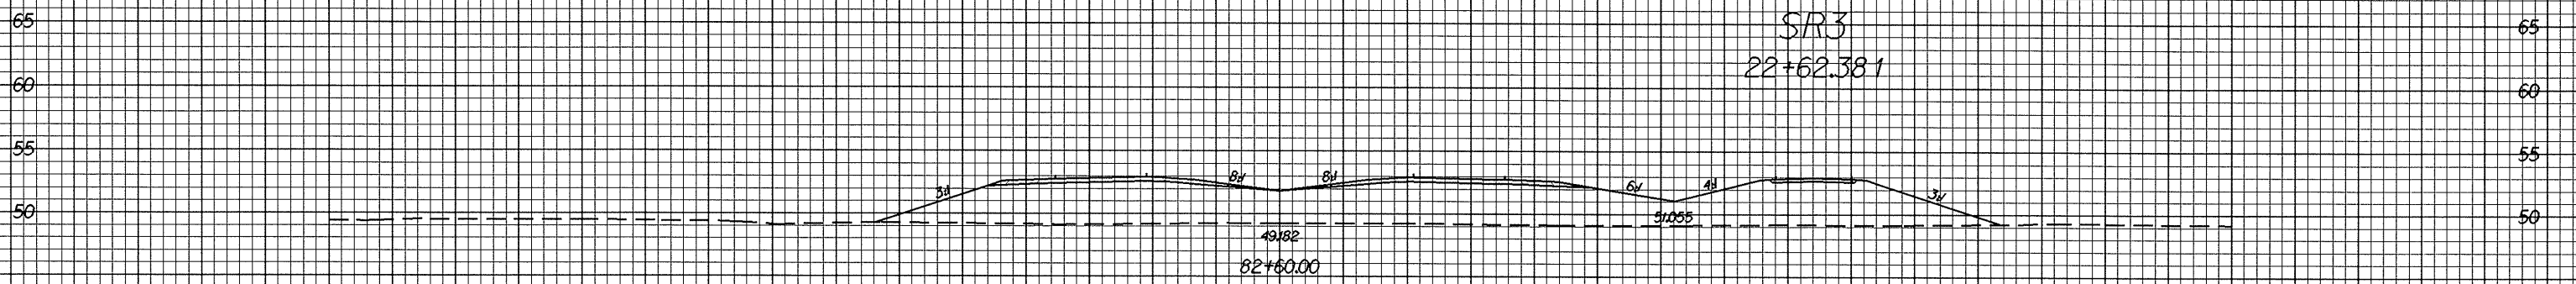

100 90 80 70 60 50 40 30 20 10 0 10 20 30 40 50 60 70 80 90 100

09-118-2001-1505
modular 11/20/08 11:12:03, v1.4.dwg