

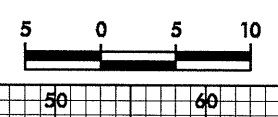
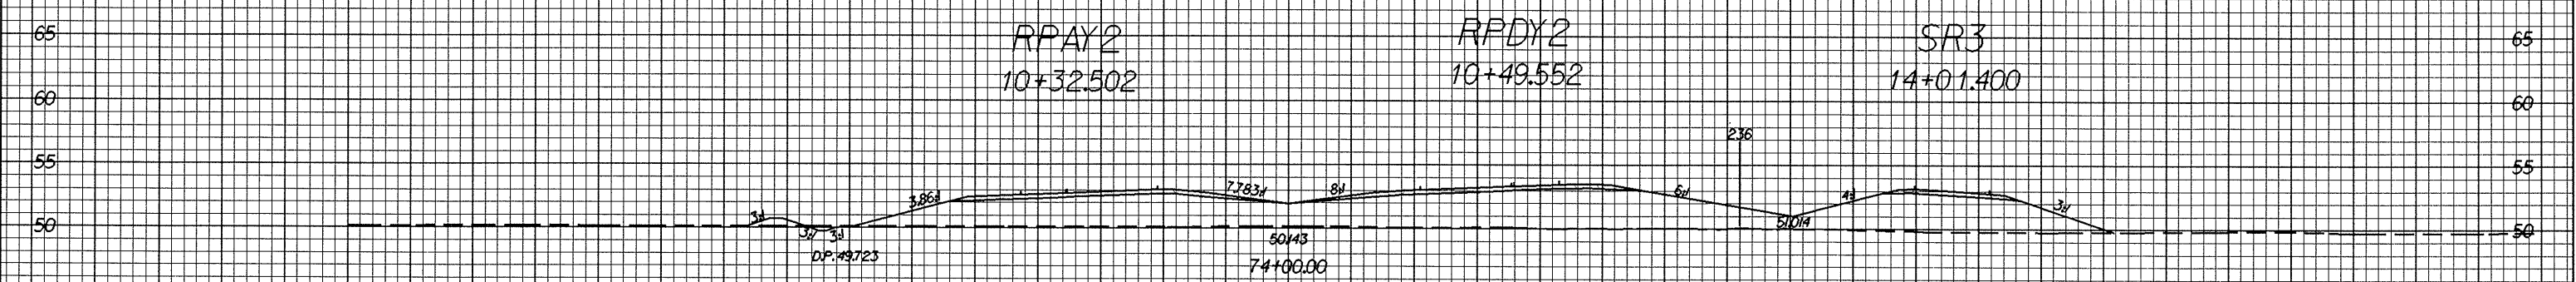


0.26.29

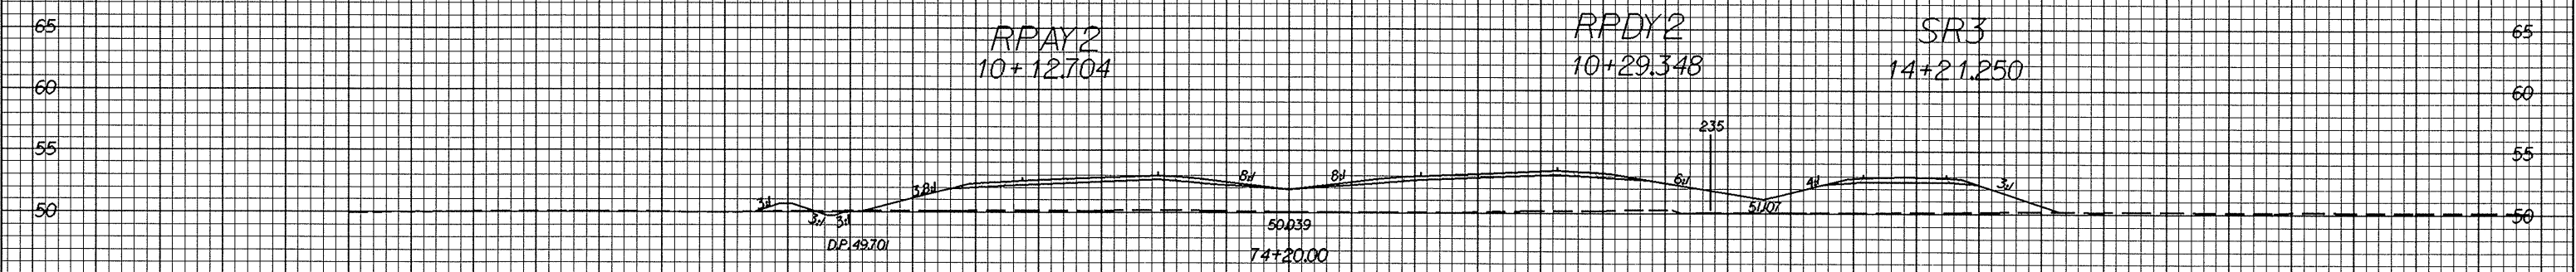

PROJECT REFERENCE NO. R-0513A	SHEET NO. X-73
----------------------------------	-------------------

100 90 80 70 60 50 40 30 20 10 0 10 20 30 40 50 60 70 80 90 100

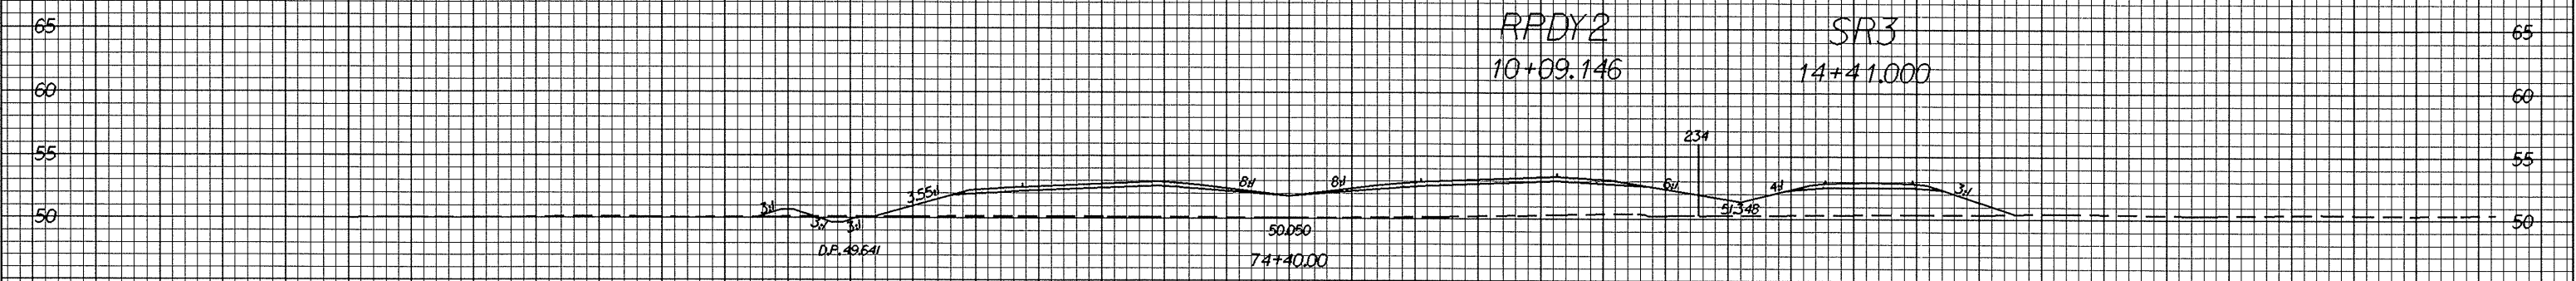

06-11-2004 15:00
w:\research\12183.vol.dgn

100 90 80 70 60 50 40 30 20 10 0 10 20 30 40 50 60 70 80 90 100