



10/25/23

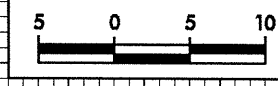

PROJECT REFERENCE NO.	SHEET NO.
R-0513A	X-63

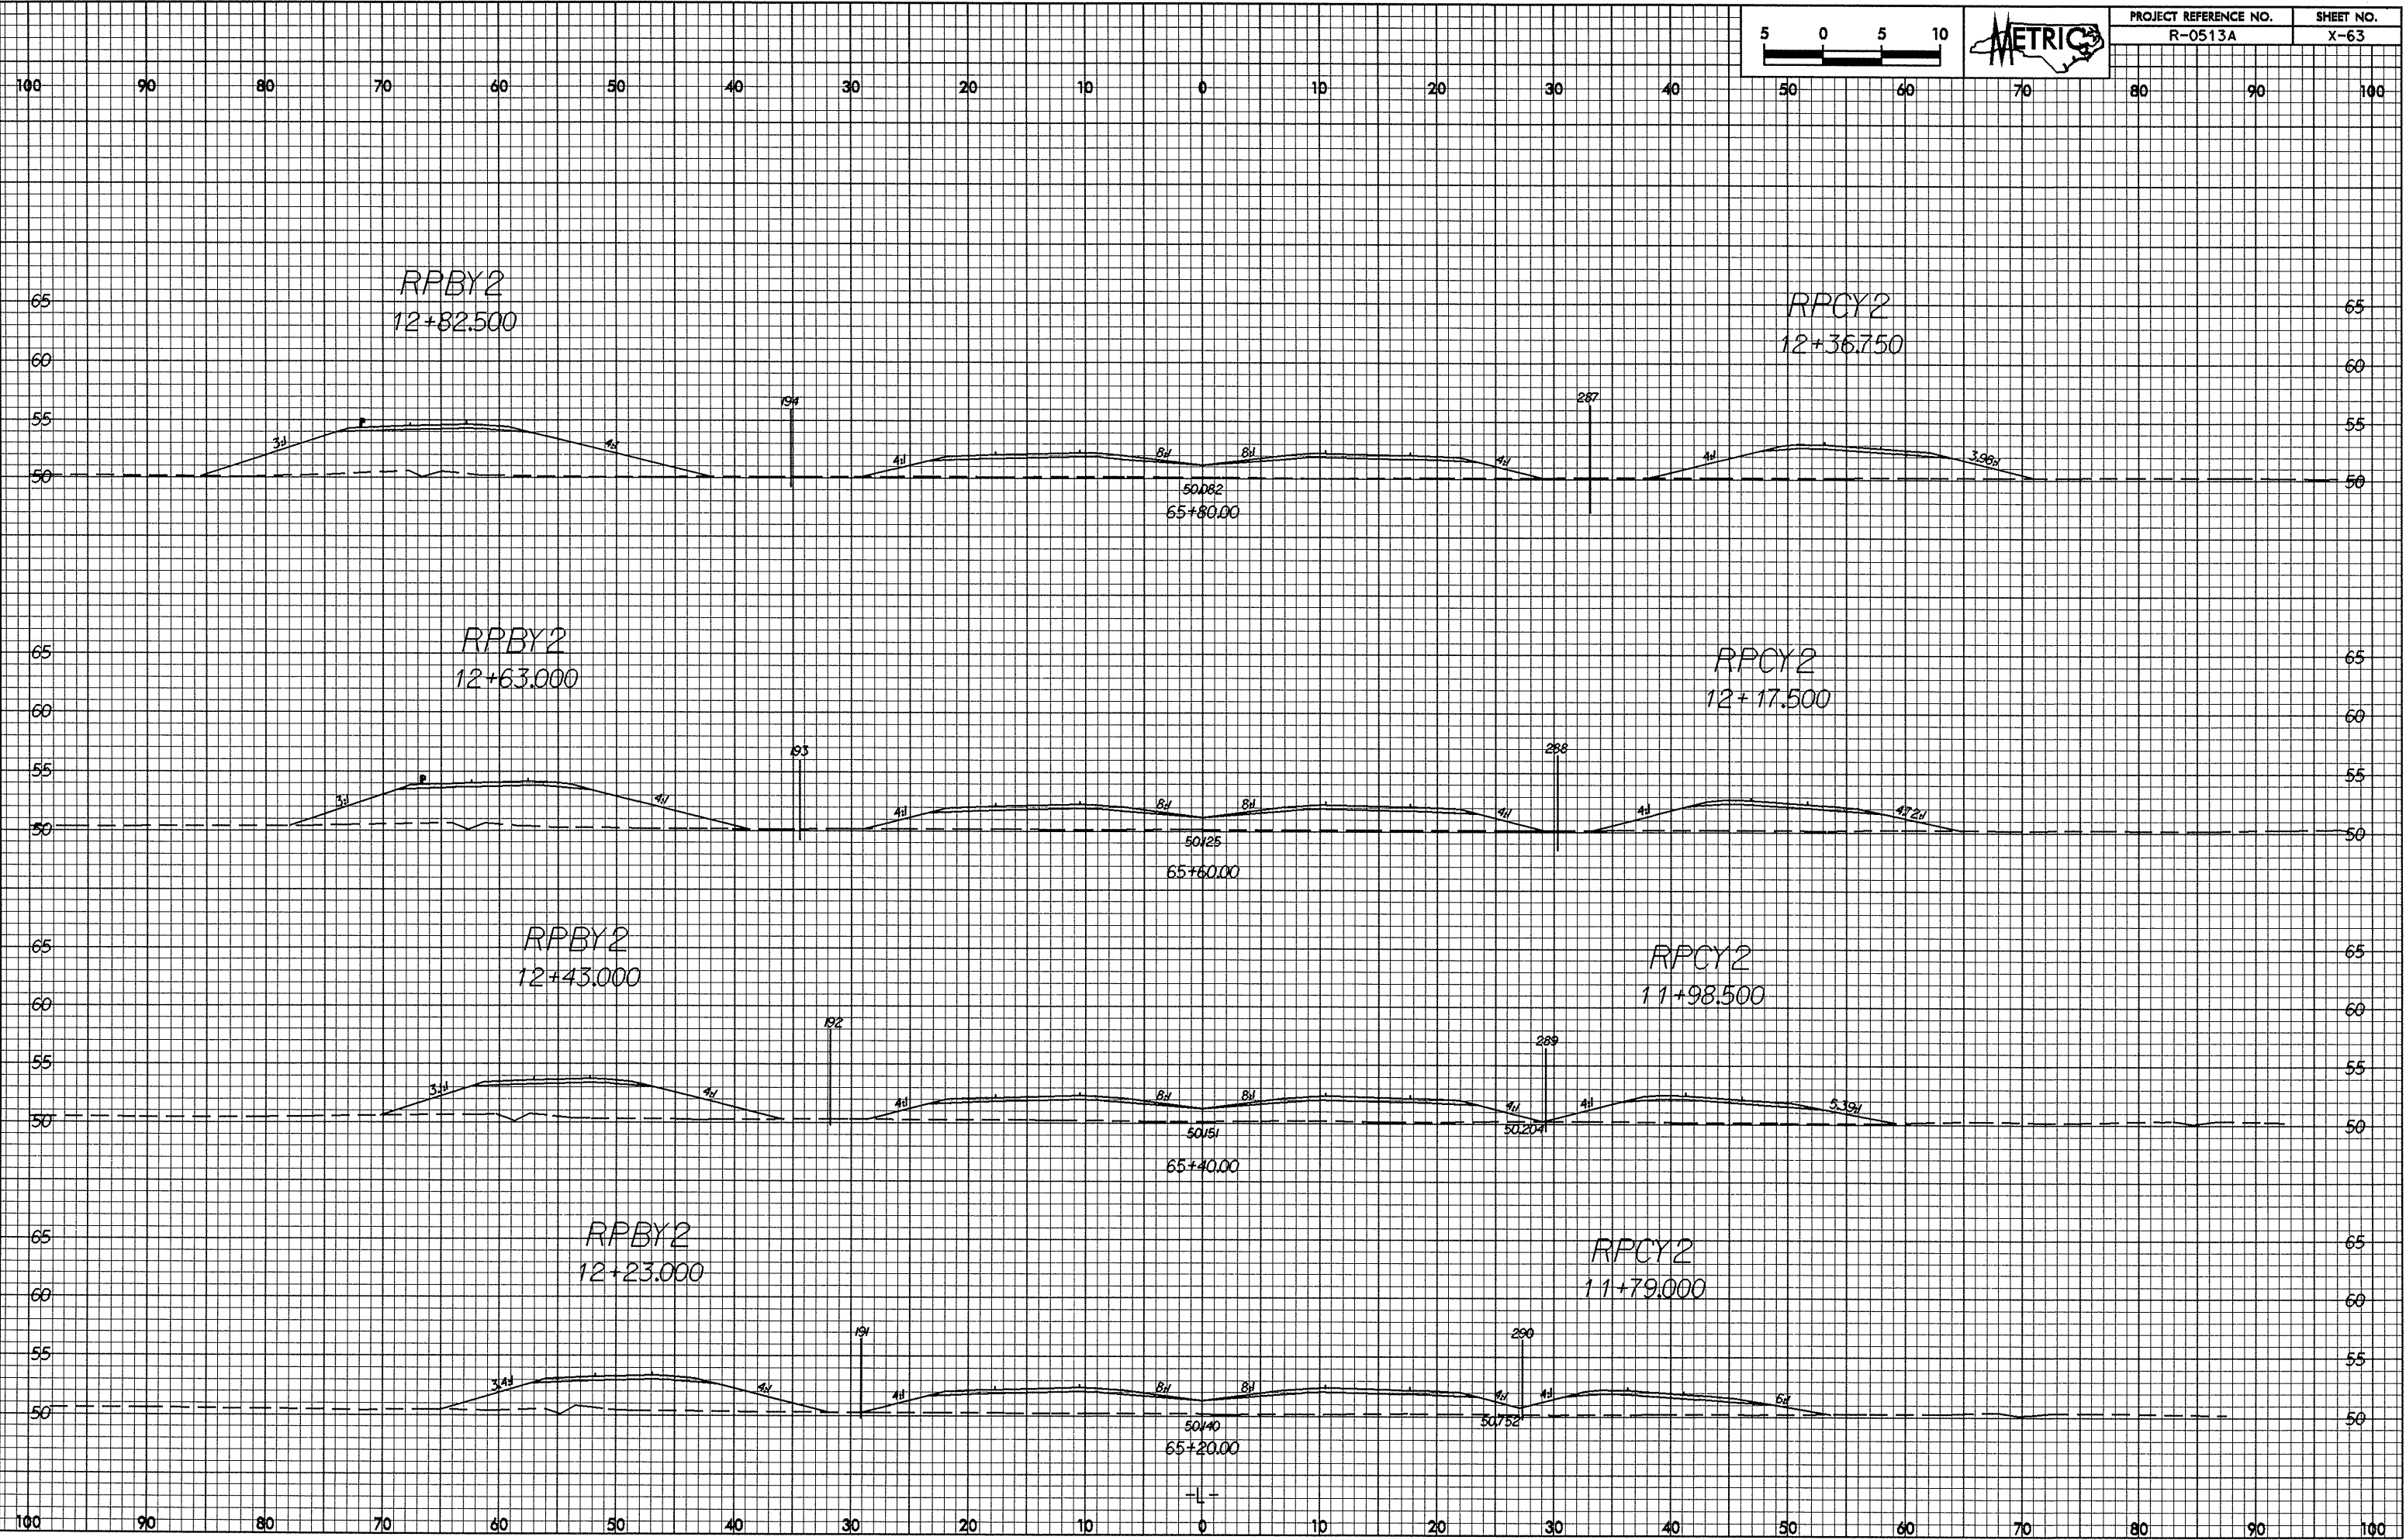

06-11-2024 15:55
C:\Research\12183\12183.rvt.dwg