



0.2/26.98

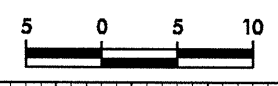

PROJECT REFERENCE NO. R-0513A	SHEET NO. X-60
----------------------------------	-------------------

100 90 80 70 60 50 40 30 20 10 0 10 20 30 40 50 60 70 80 90 100

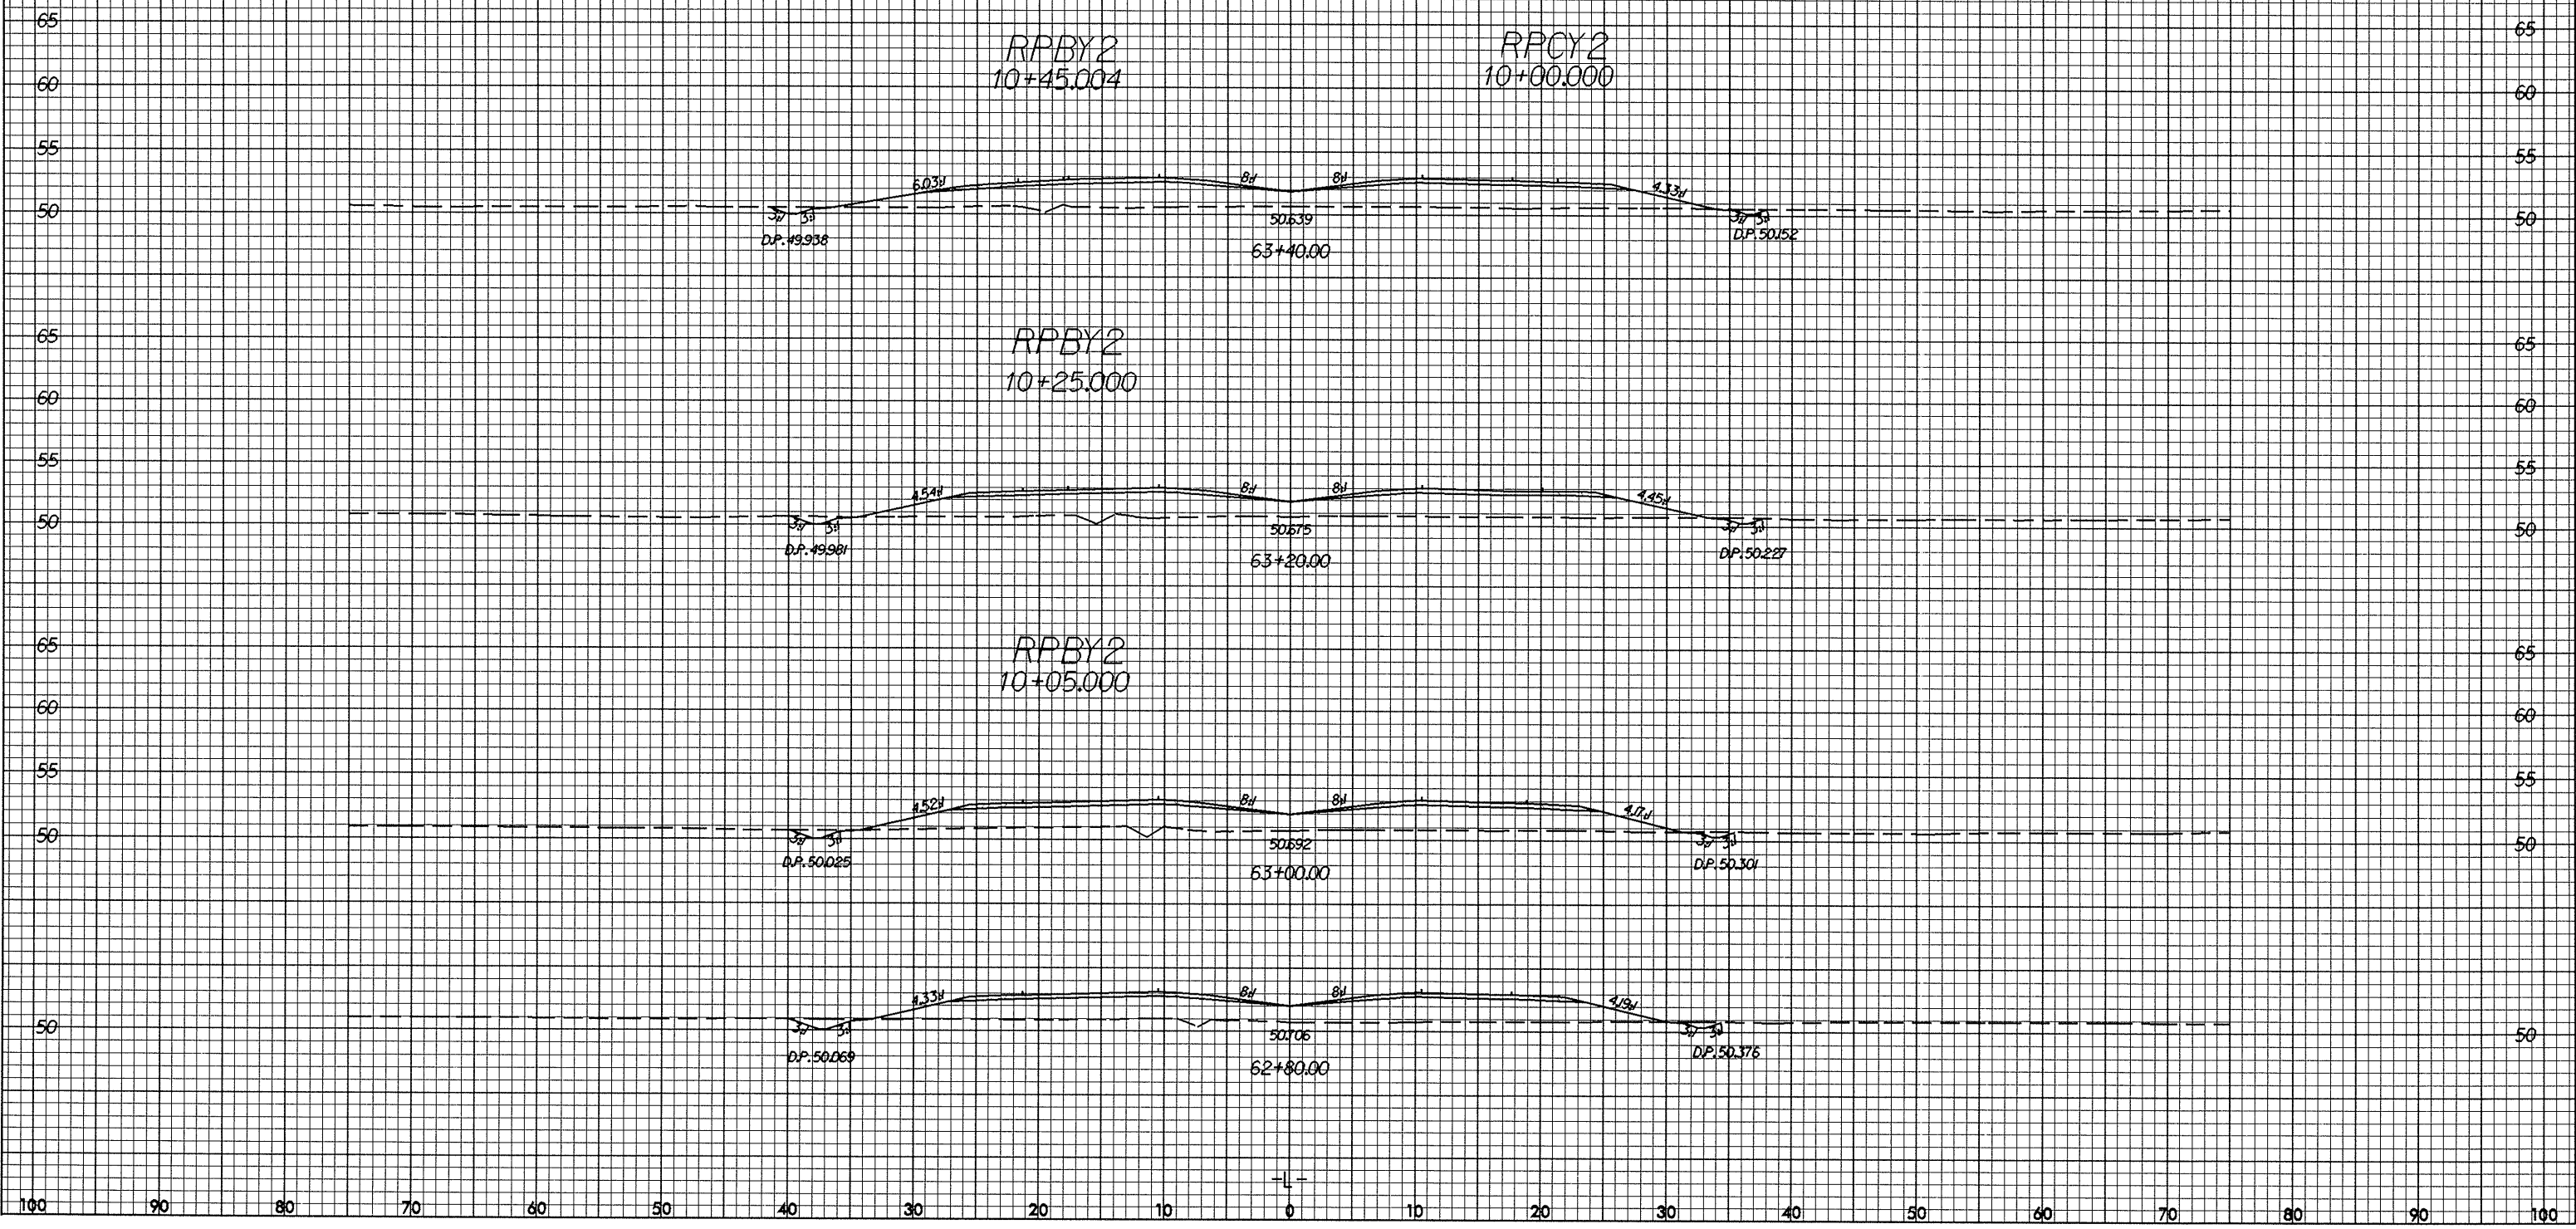

06-11-2004 15:52
C:\Project\AT\RPBY2ES