



06-11-2004 15:49
Project: 112183 - vol.09
Sheet: 1018165

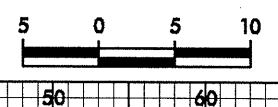

PROJECT REFERENCE NO. R-0513A
SHEET NO. X-51

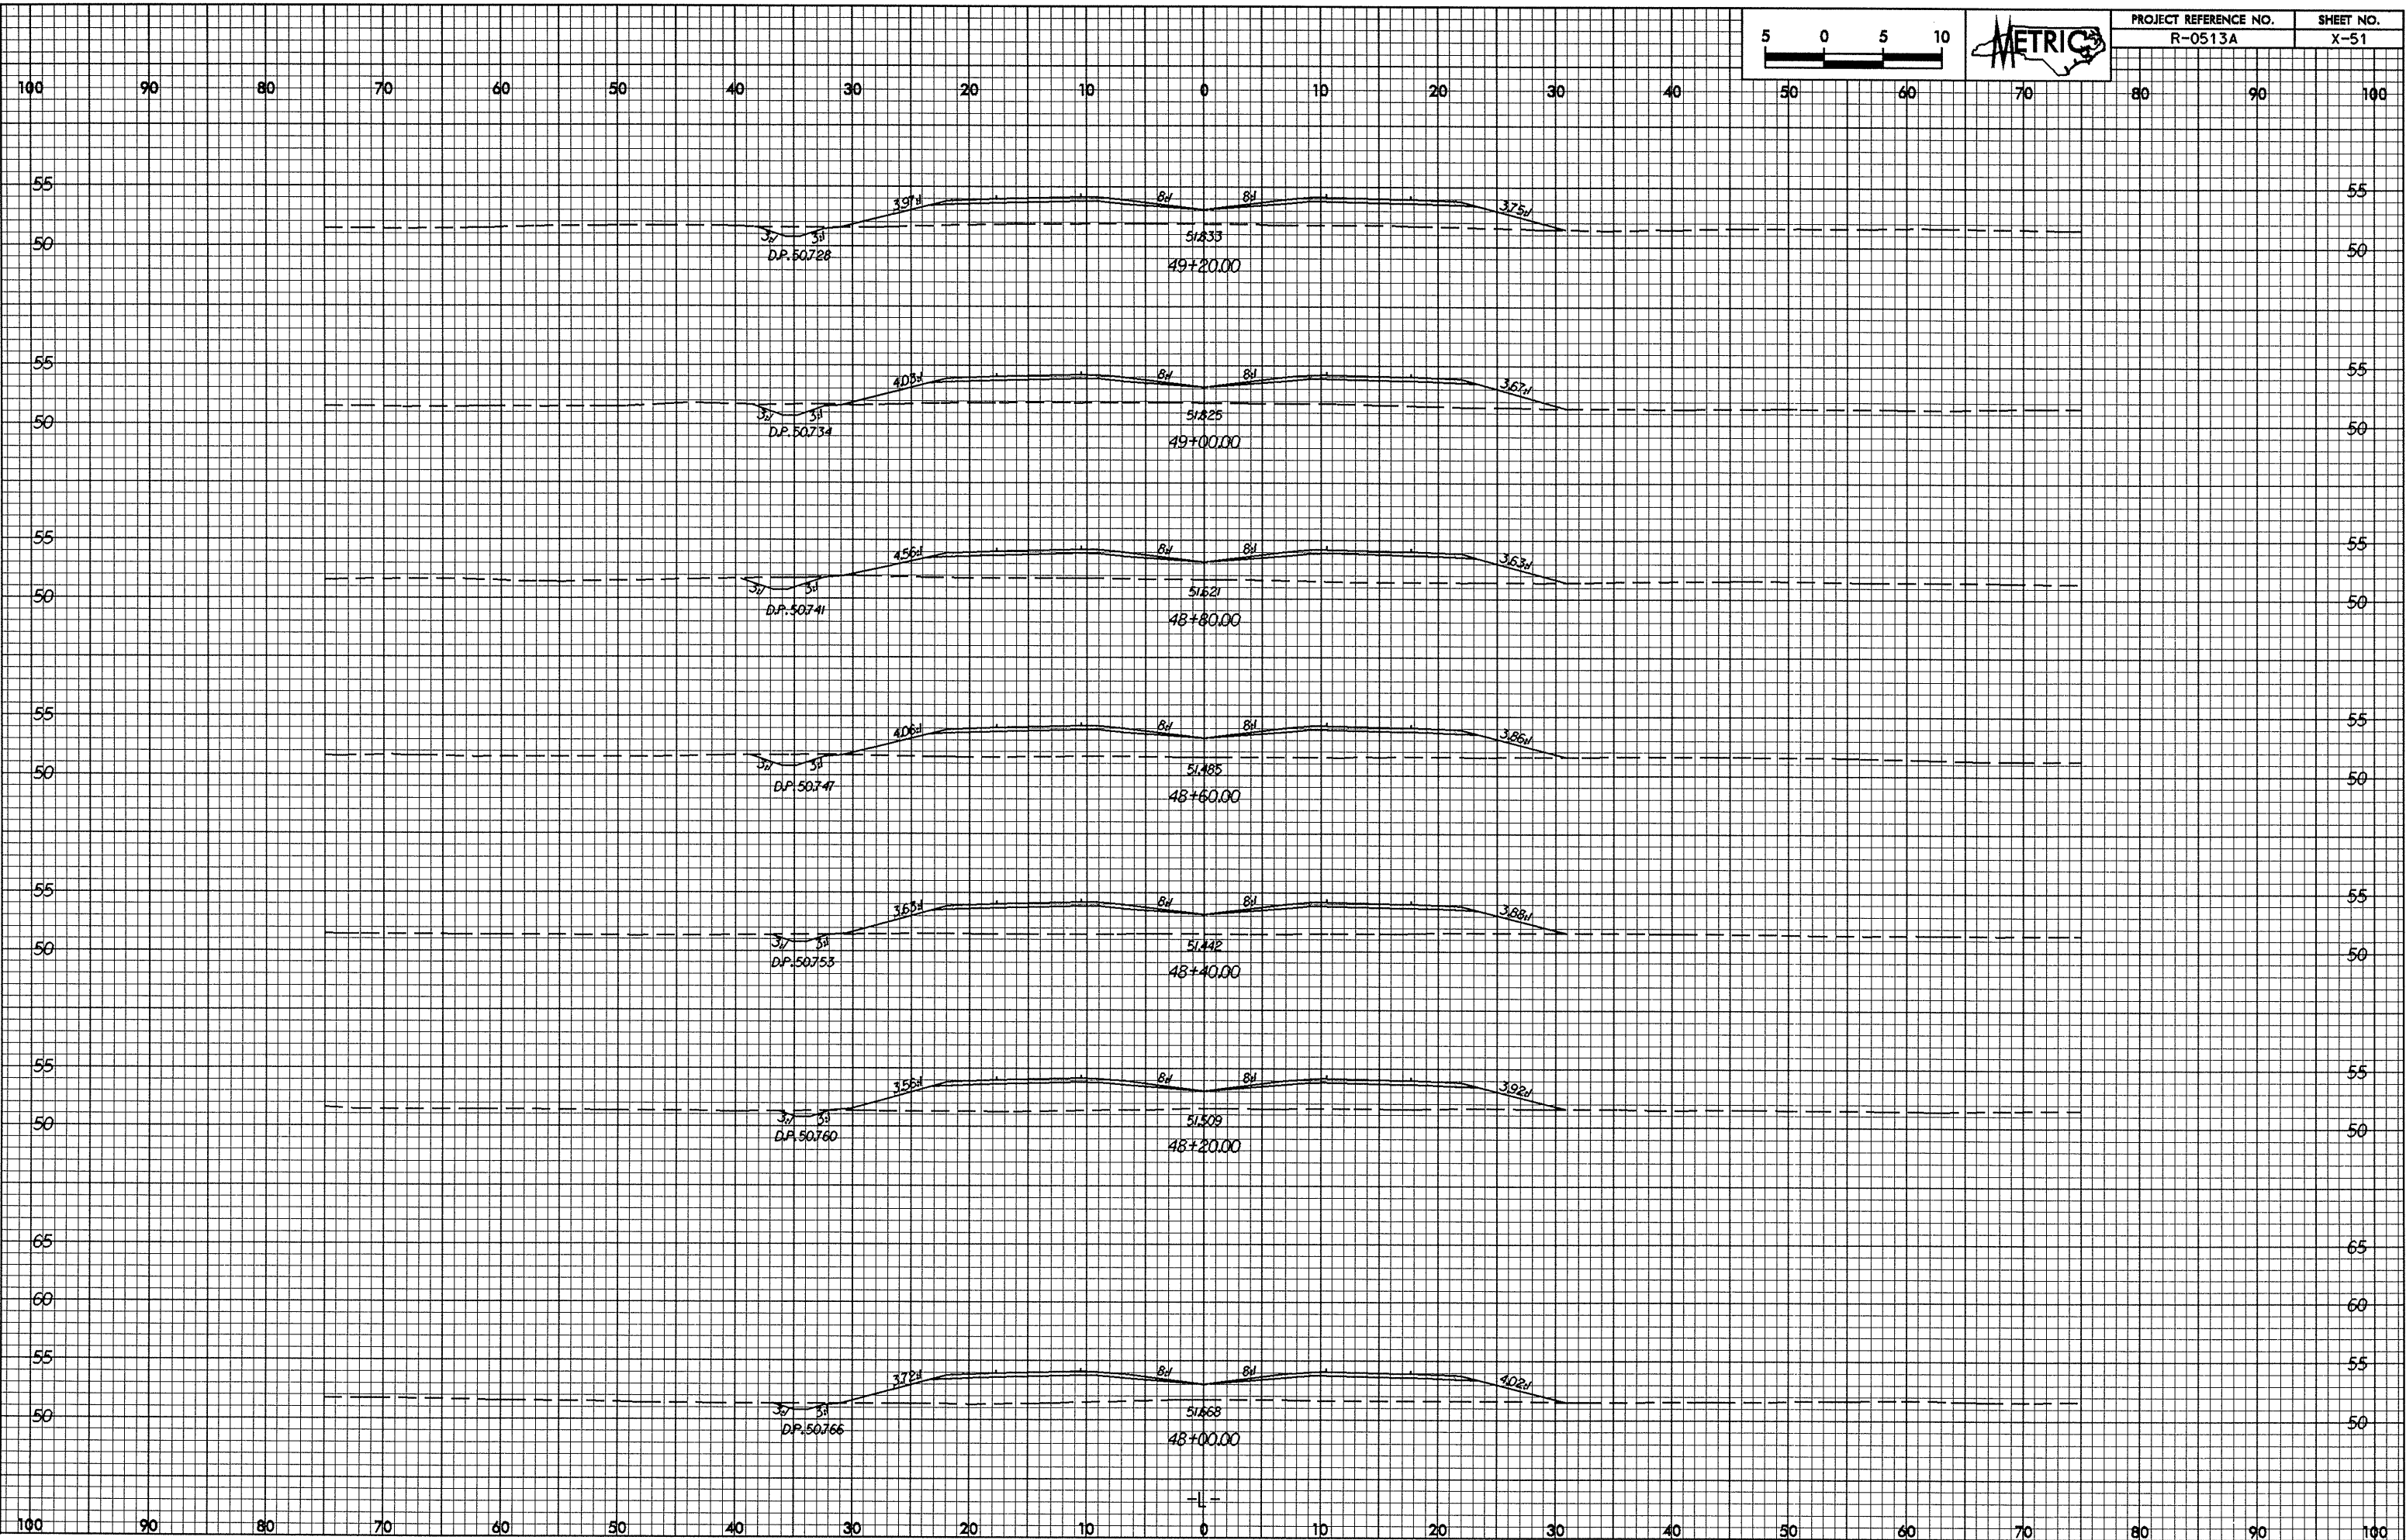

-||-