

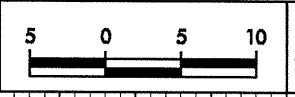
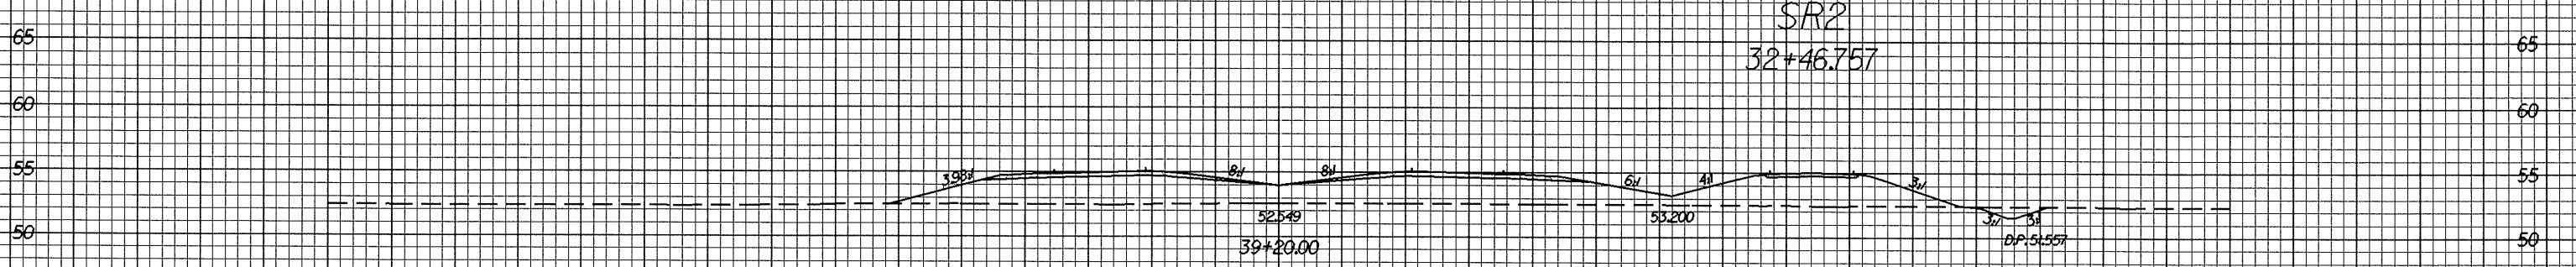
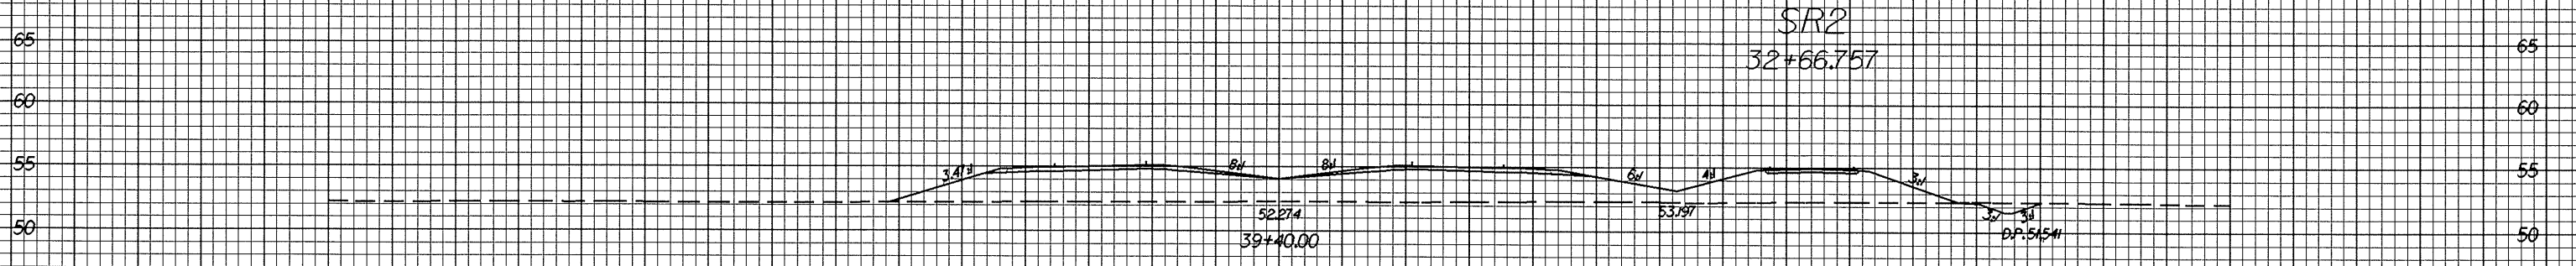


0.25/28

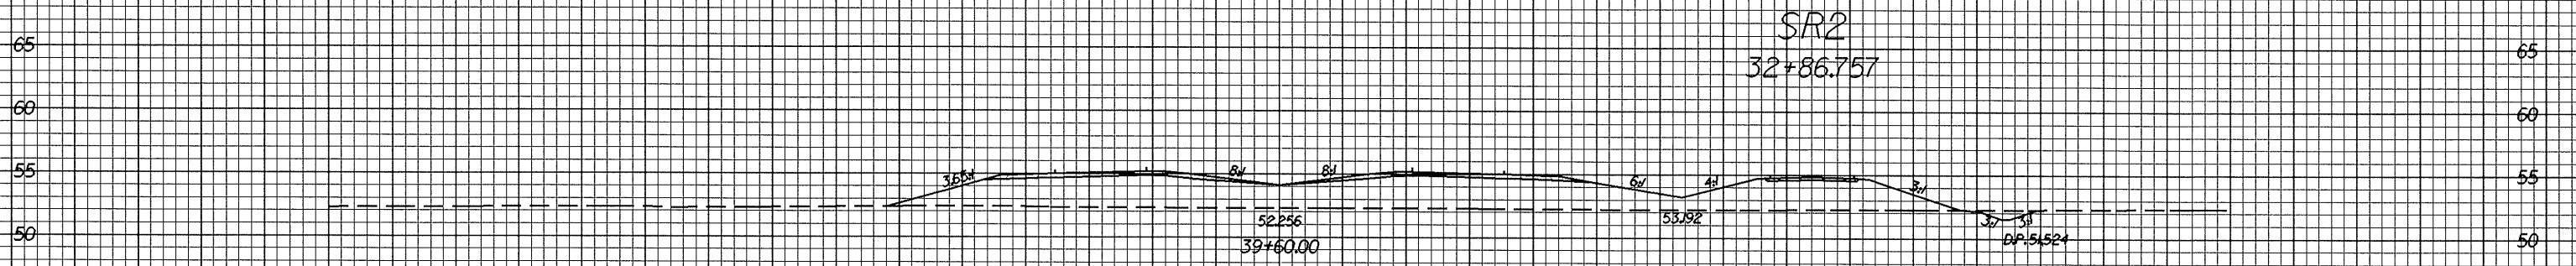

100 90 80 70 60 50 40 30 20 10 0 10 20 30 40 50 60 70 80 90 100

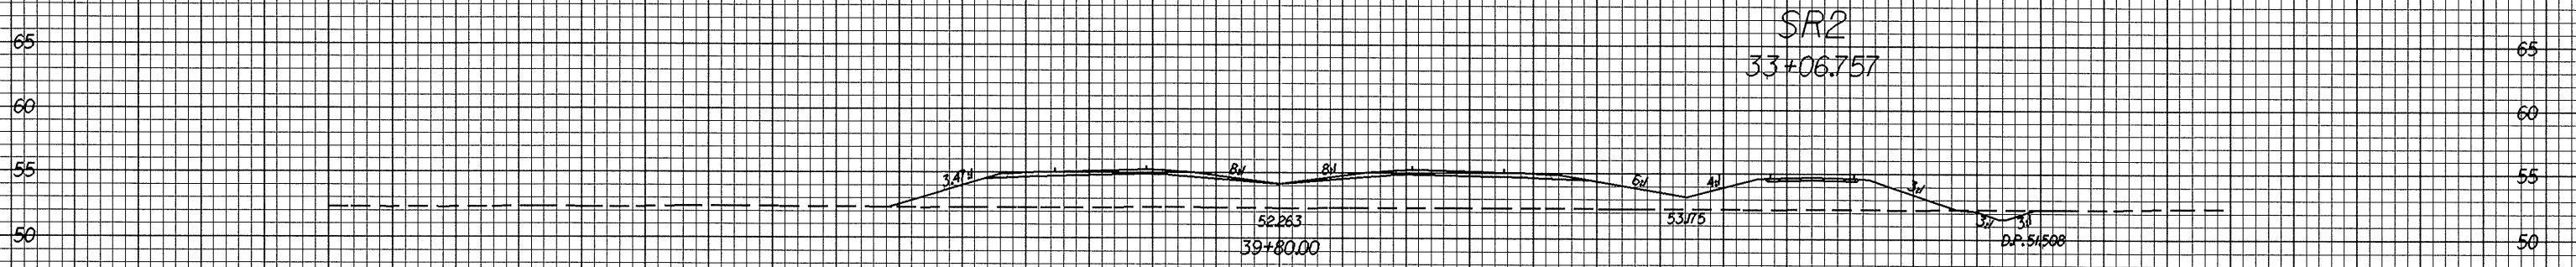

100 90 80 70 60 50 40 30 20 10 0 10 20 30 40 50 60 70 80 90 100

05-11-2011 10:57 AM
C:\Users\jg\Documents\1121103.tbl.dgn