



07/26/23
07-11-2023 11:55
Project: 112183-01.dgn
User: JF 10/18/15

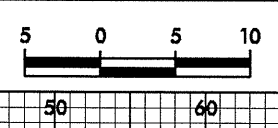

PROJECT REFERENCE NO.	SHEET NO.
R-0513A	X-38

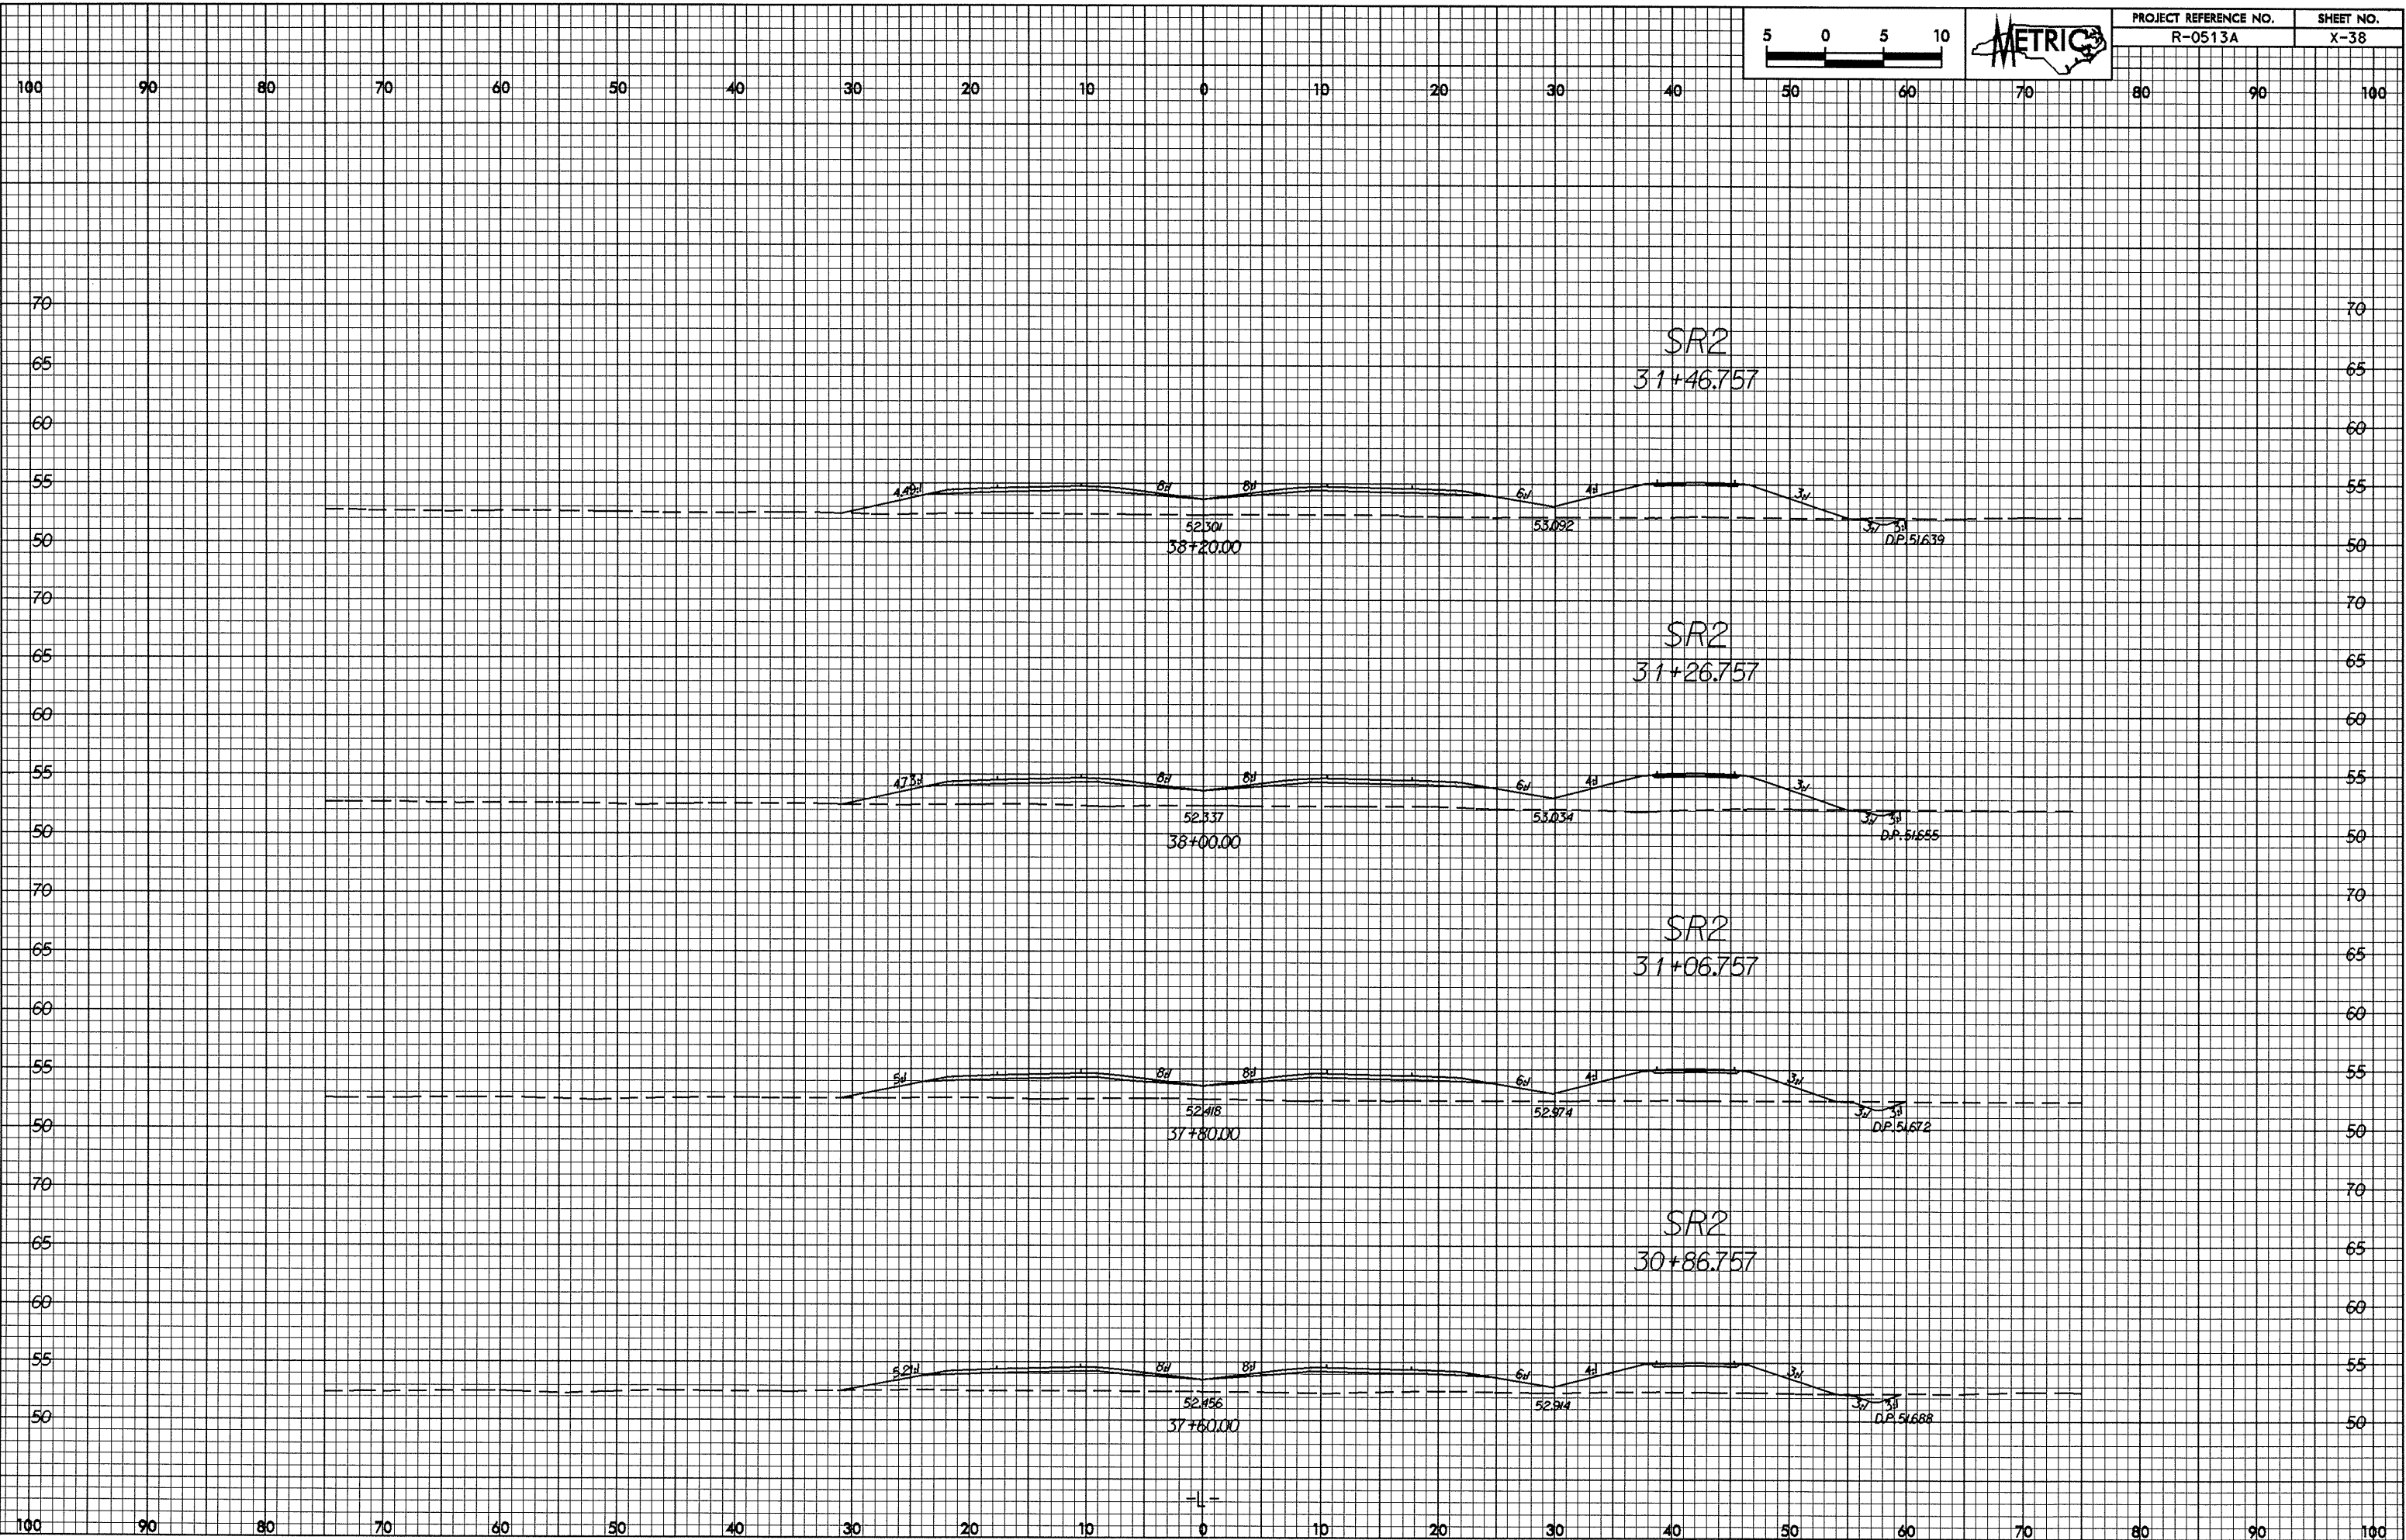

-||-