

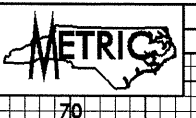
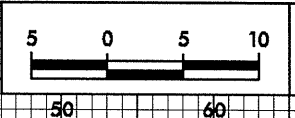
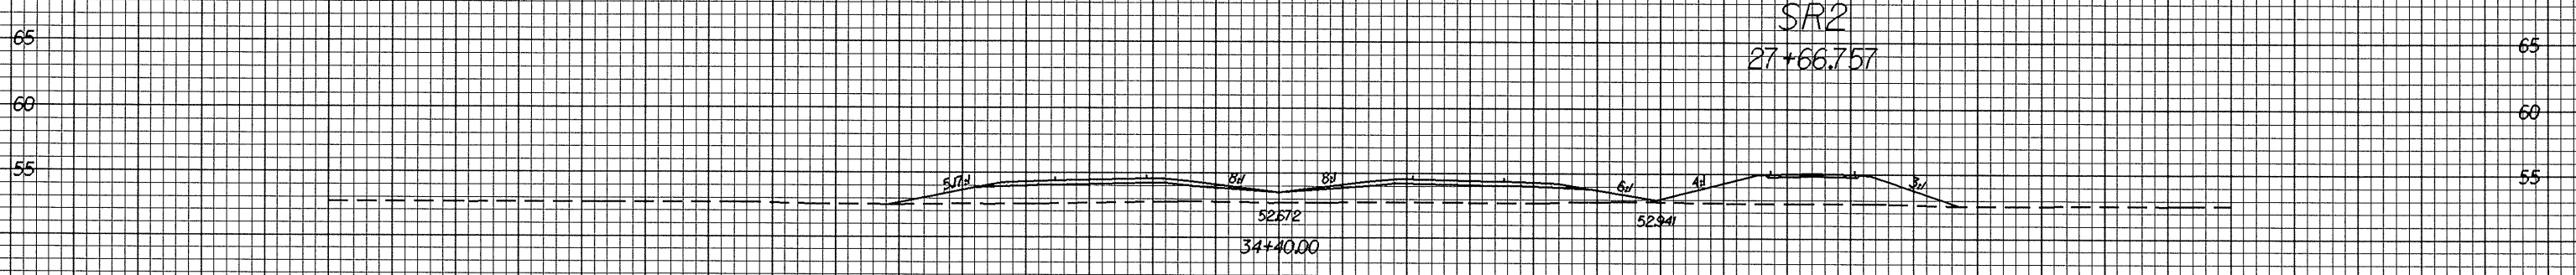
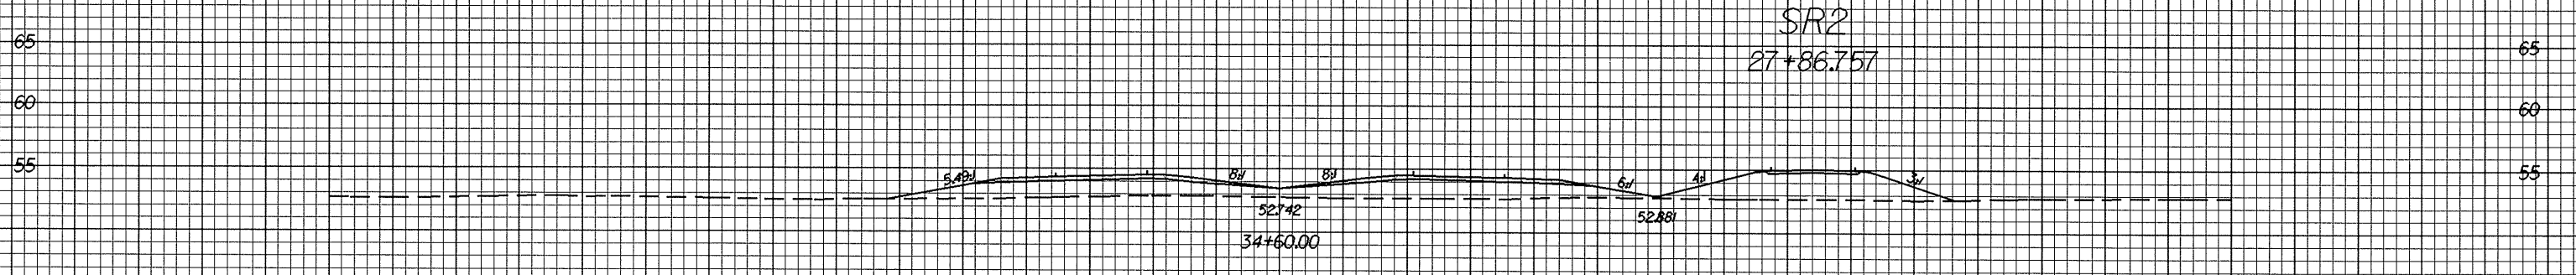


0.26/98

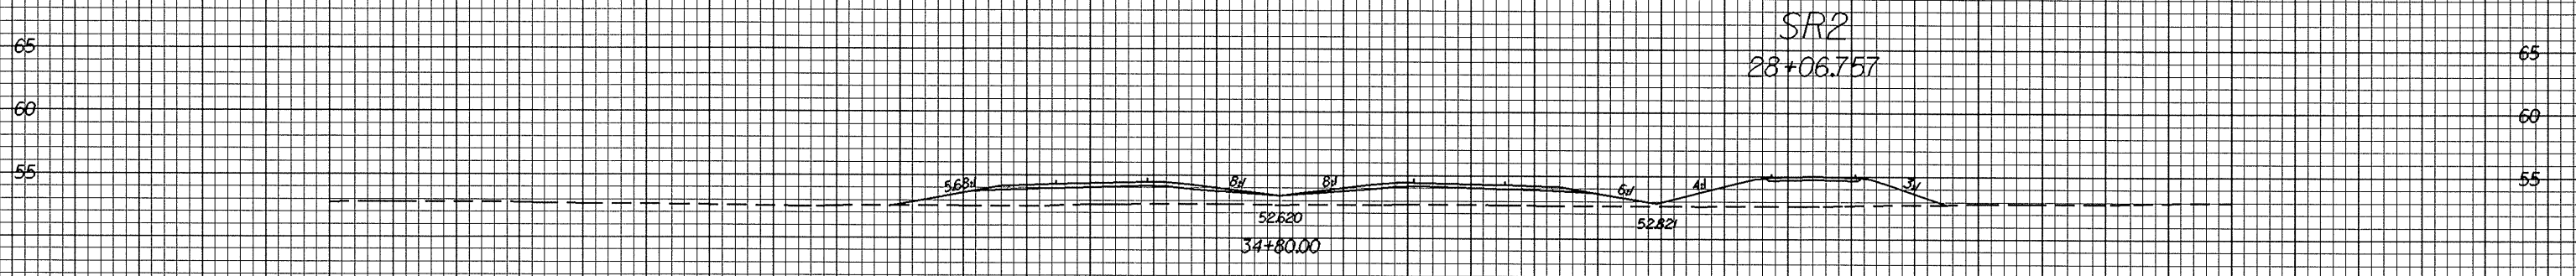

PROJECT REFERENCE NO.	SHEET NO.
R-0513A	X-34

100 90 80 70 60 50 40 30 20 10 0 10 20 30 40 50 60 70 80 90 100

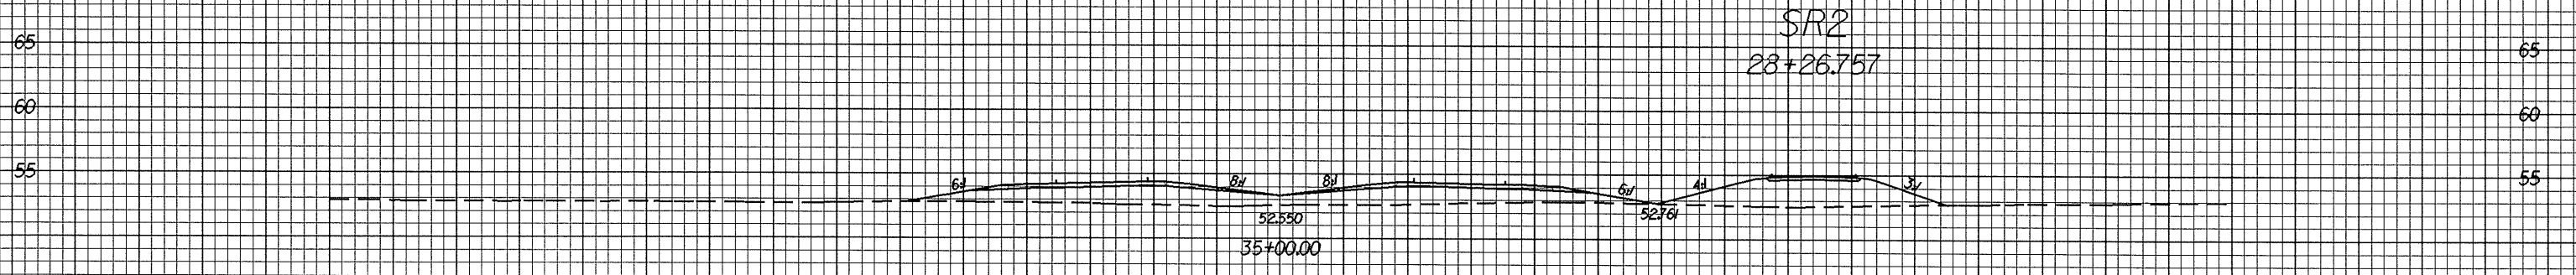

100 90 80 70 60 50 40 30 20 10 0 10 20 30 40 50 60 70 80 90 100

89-JUN-2004 10:54 AM
C:\p0513a\p0513a.dgn