



10/26/98  
06-11A-3984 13.25  
v:Chasch AT RD18/185

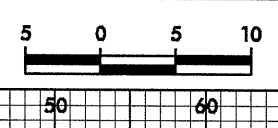

PROJECT REFERENCE NO.	SHEET NO.
R-0513A	X-18

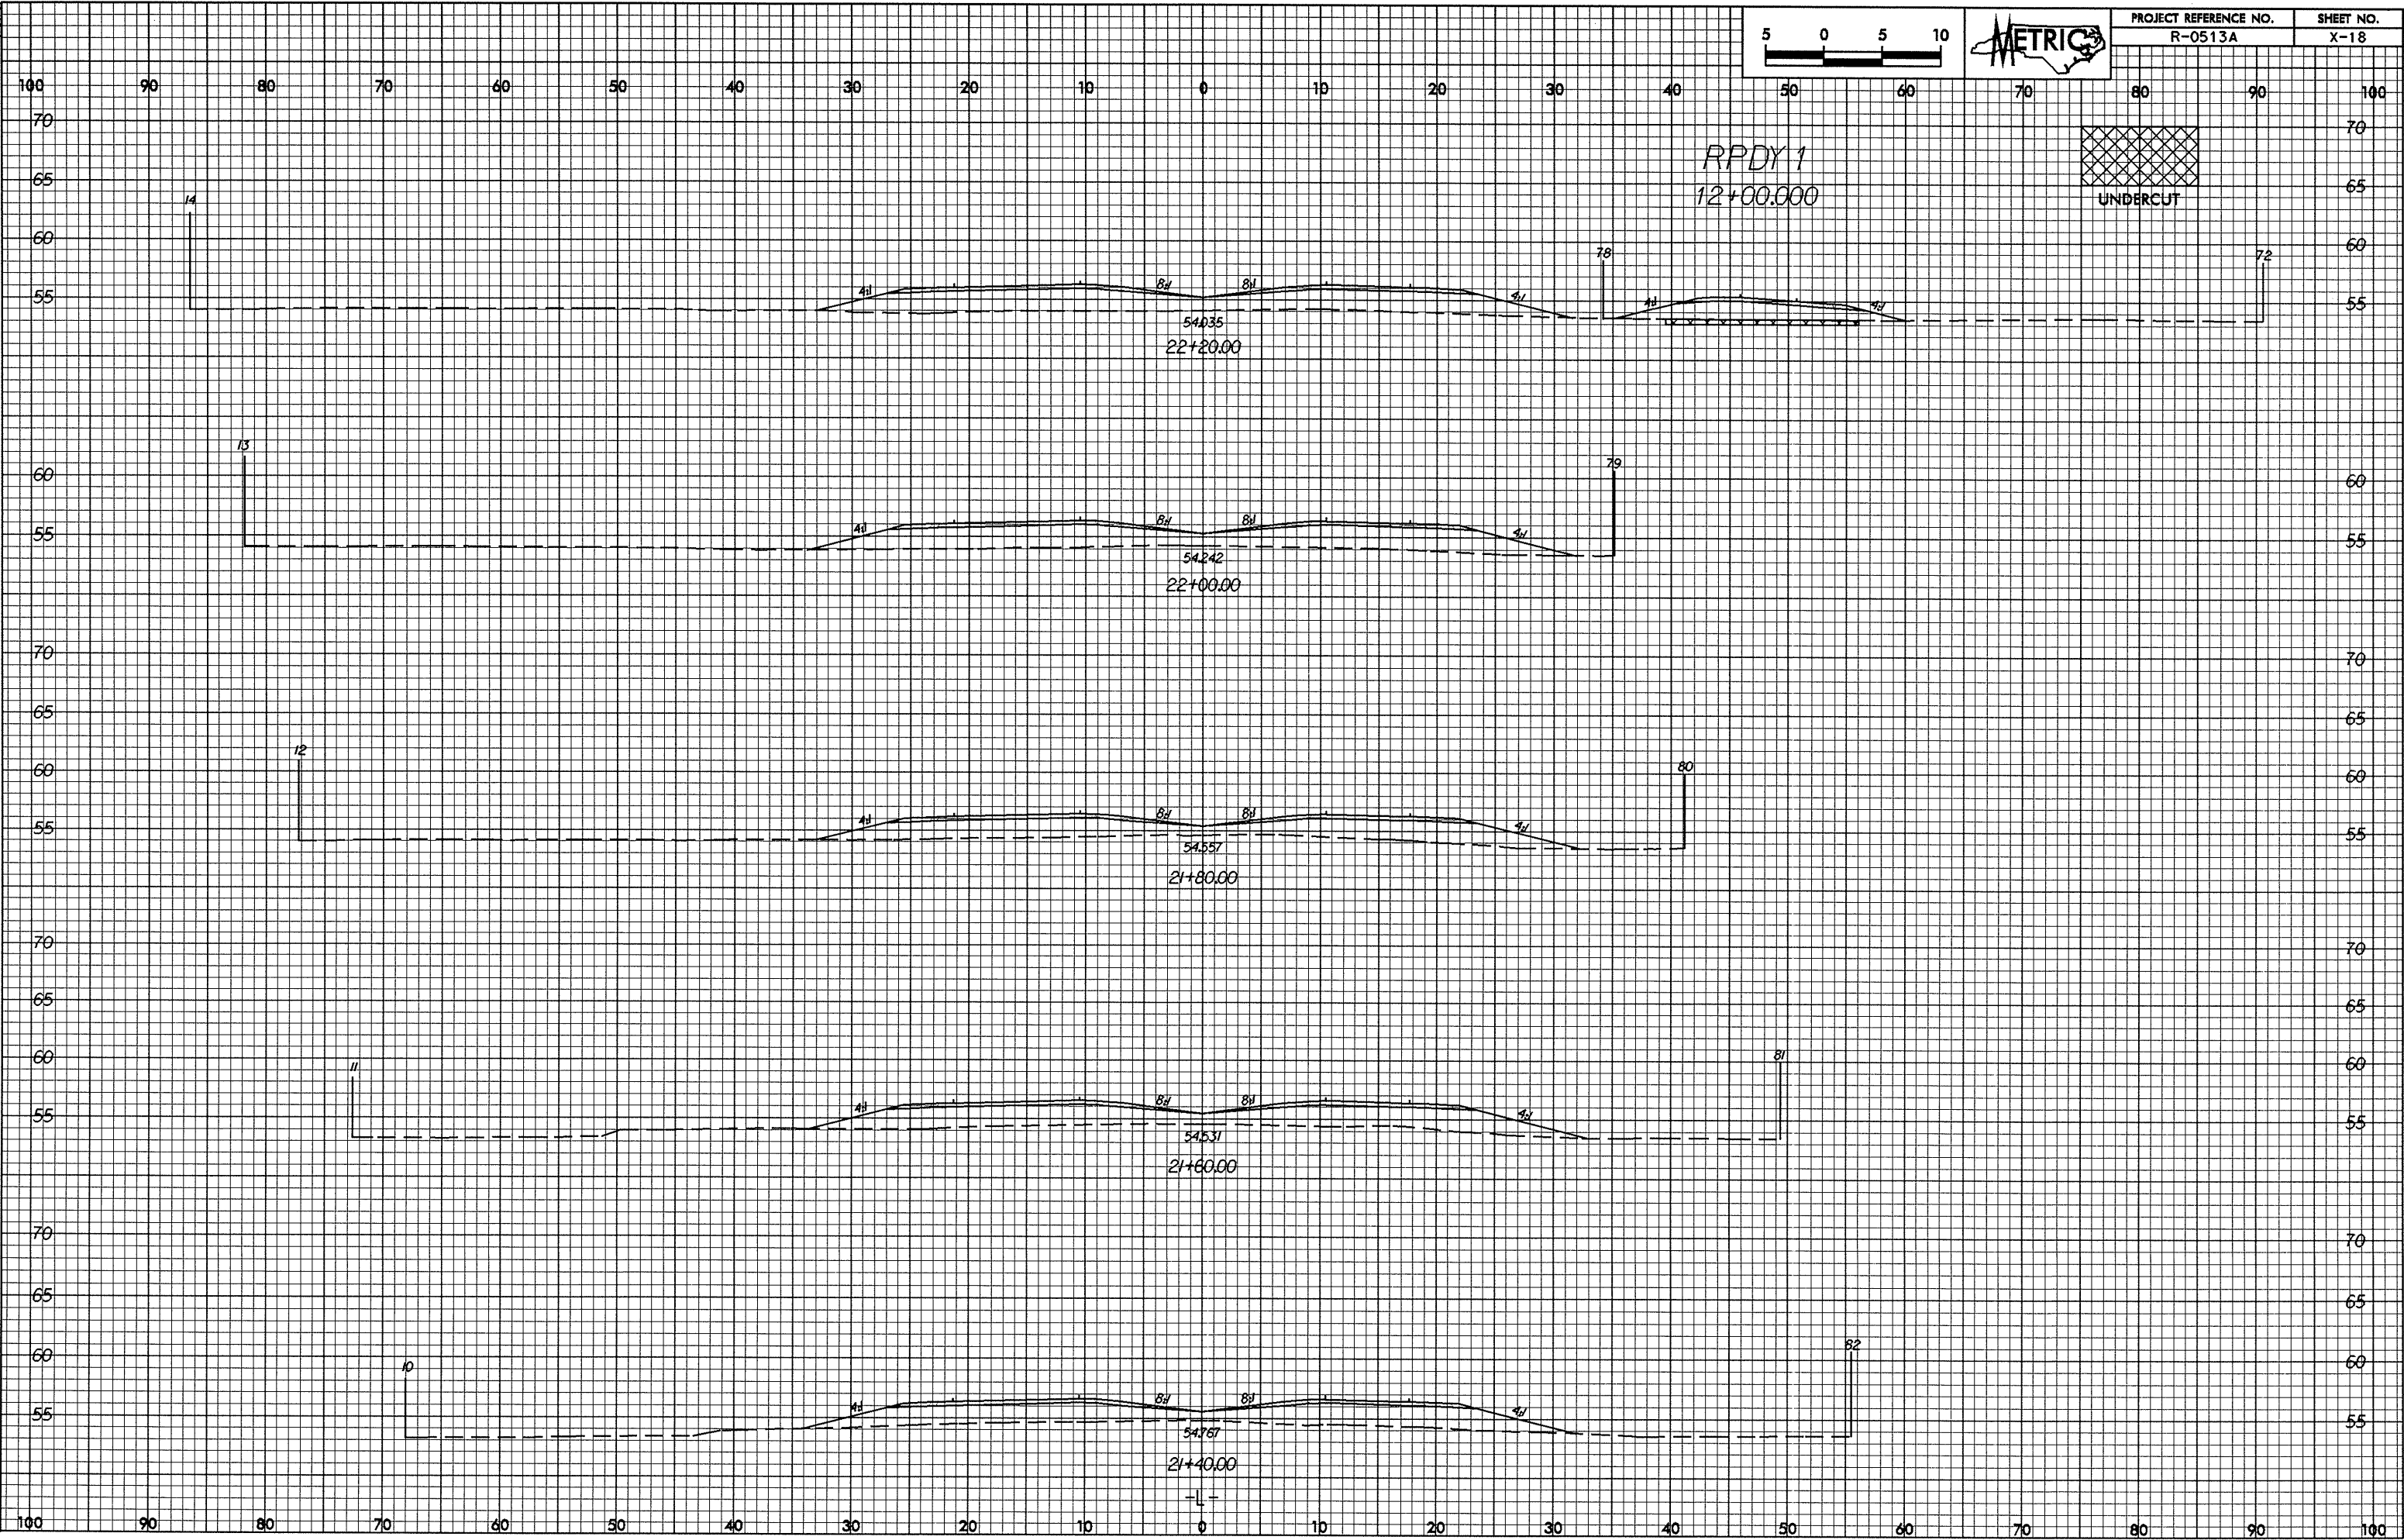

RPDY 1  
12+00.00

UNDERCUT

54.035  
22+20.00

54.242  
22+00.00

54.557  
21+80.00

54.531  
21+60.00

54.767  
21+40.00

-L-