

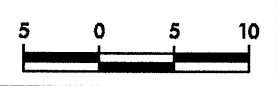


02.26.98

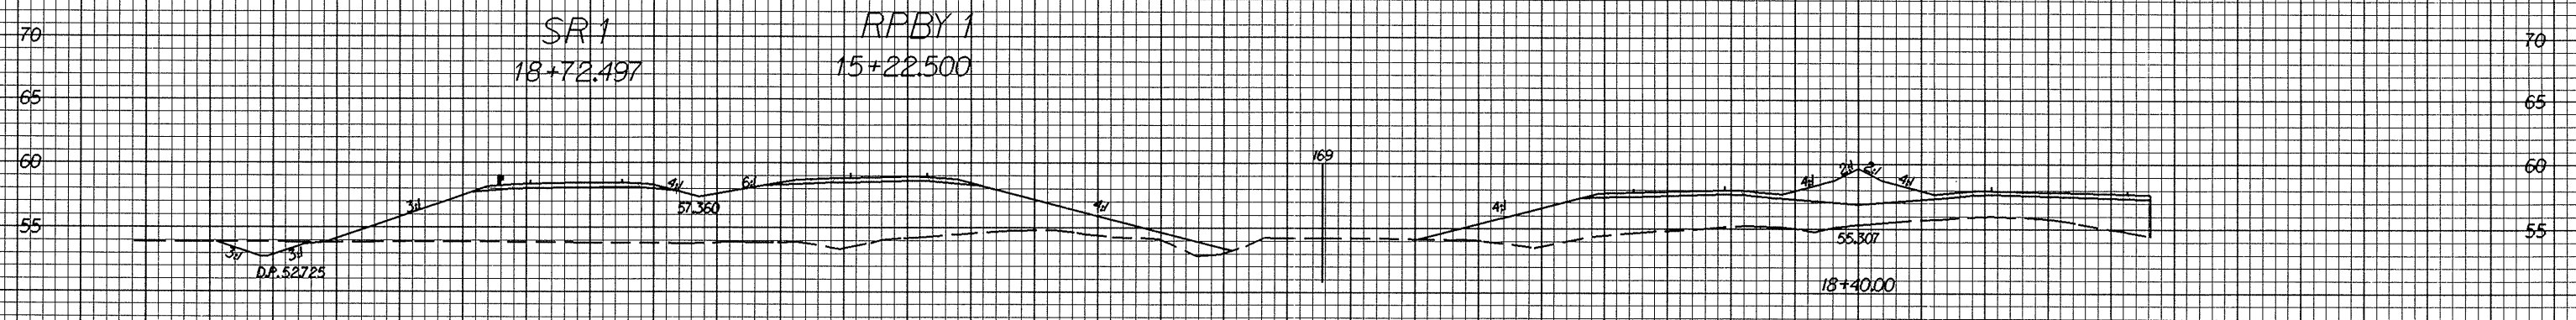

PROJECT REFERENCE NO.	SHEET NO.
R-0513A	X-14

140 130 120 110 100 90 80 70 60 50 40 30 20 10 0 10 20 30 40 50

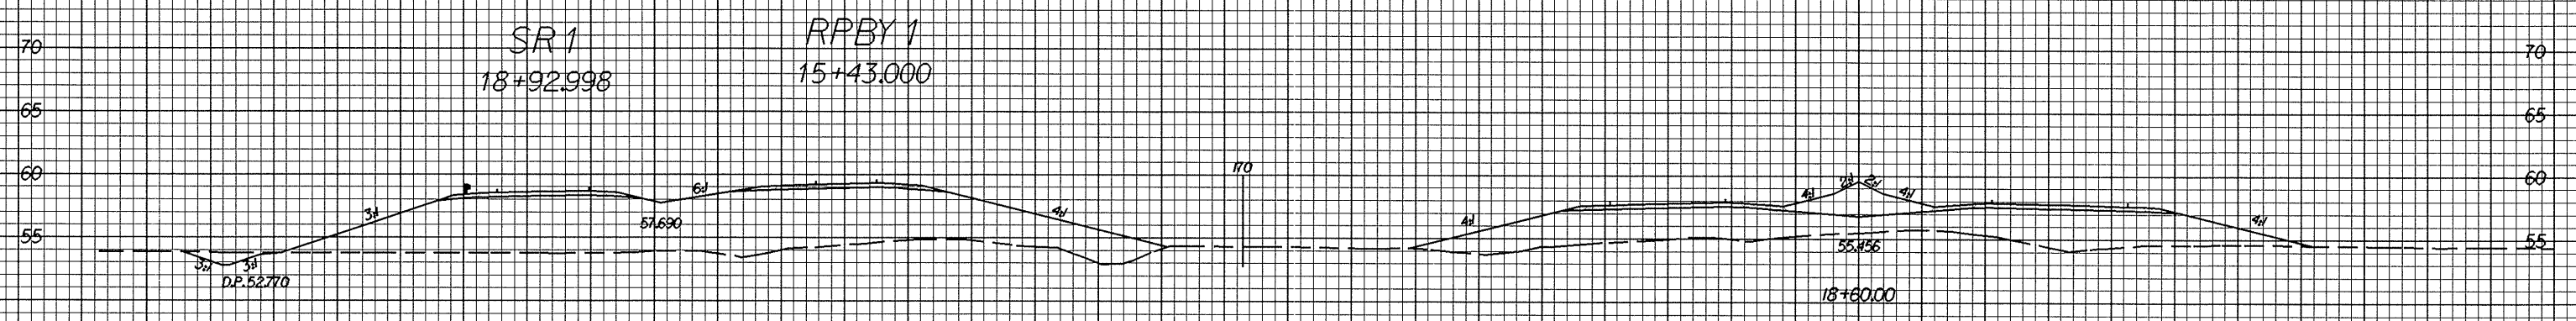

140 130 120 110 100 90 80 70 60 50 40 30 20 10 0 10 20 30 40 50

06-118-2984 12/23  
 W:\Research  
 112183.rvt.dgn  
 10/18/05