

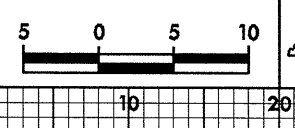
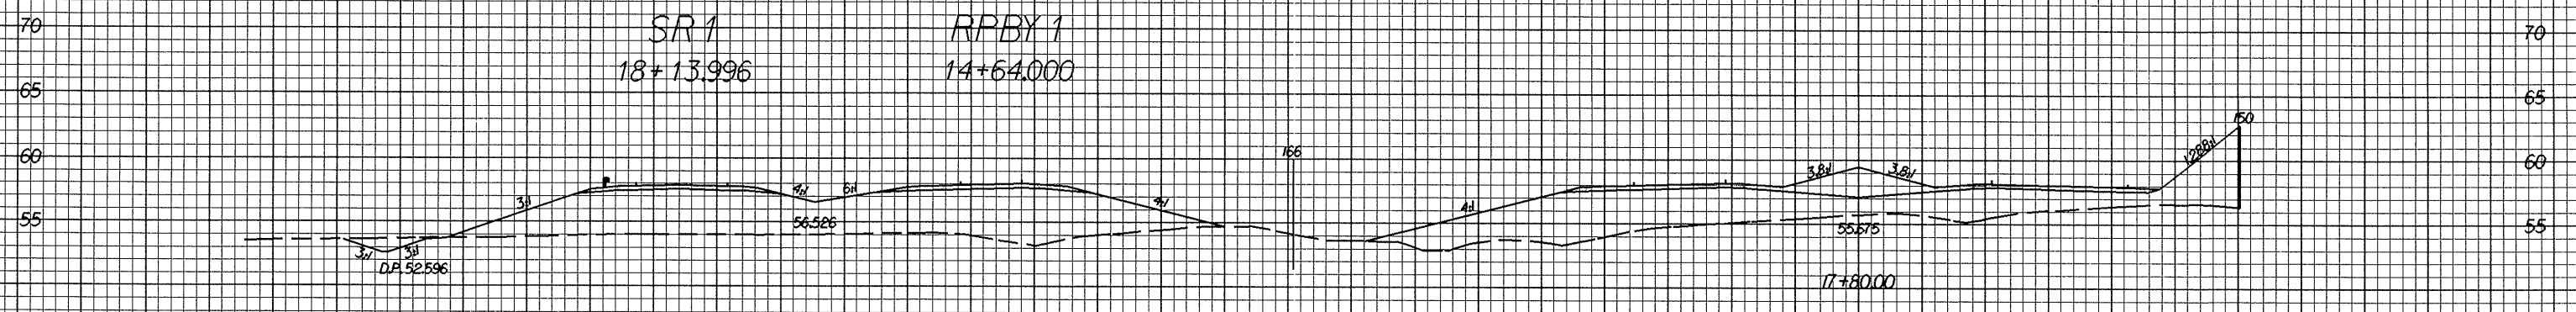


0.25:29
06-11-2004 13:32
w:\research\112183_xpl.dwg

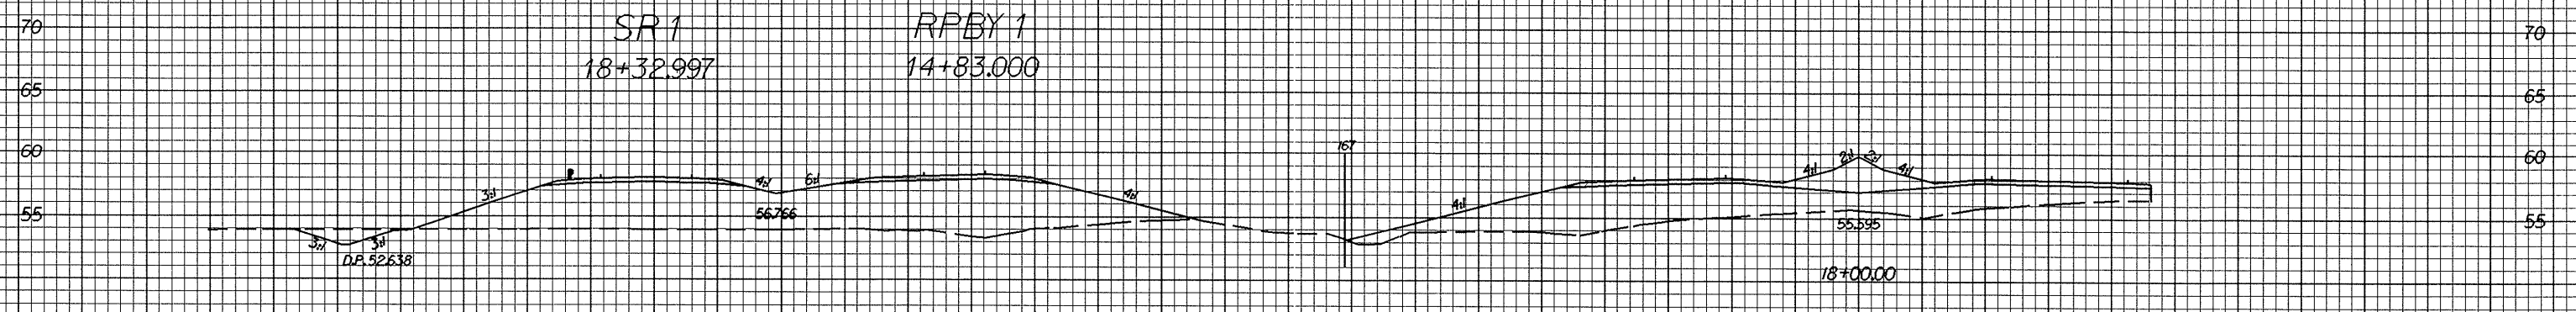

PROJECT REFERENCE NO.	SHEET NO.
R-0513A	X-13

140 130 120 110 100 90 80 70 60 50 40 30 20 10 0 10 20 30 40 50

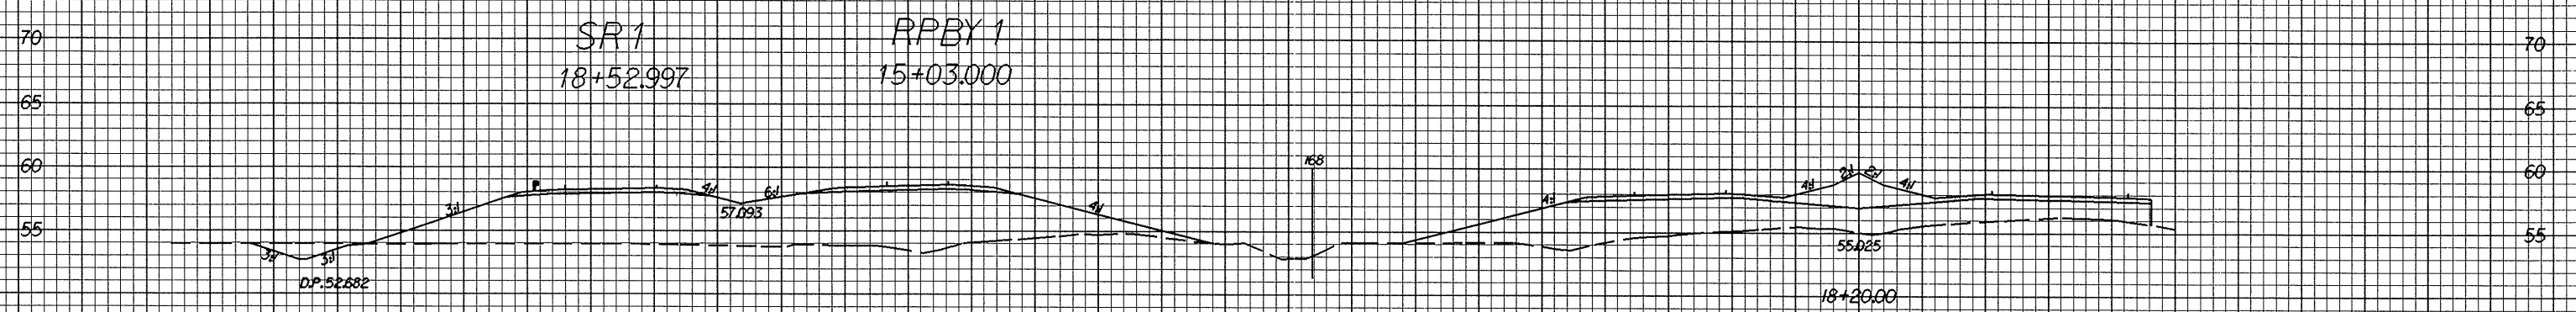

140 130 120 110 100 90 80 70 60 50 40 30 20 10 0 10 20 30 40 50