

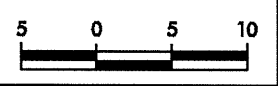
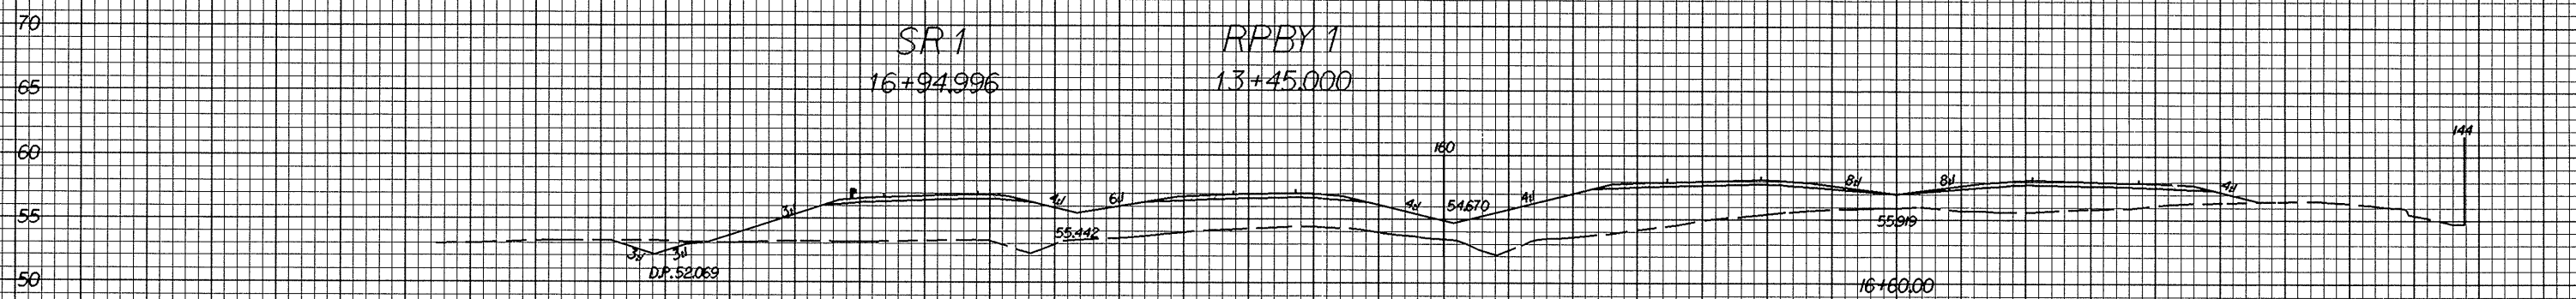


0.262/29

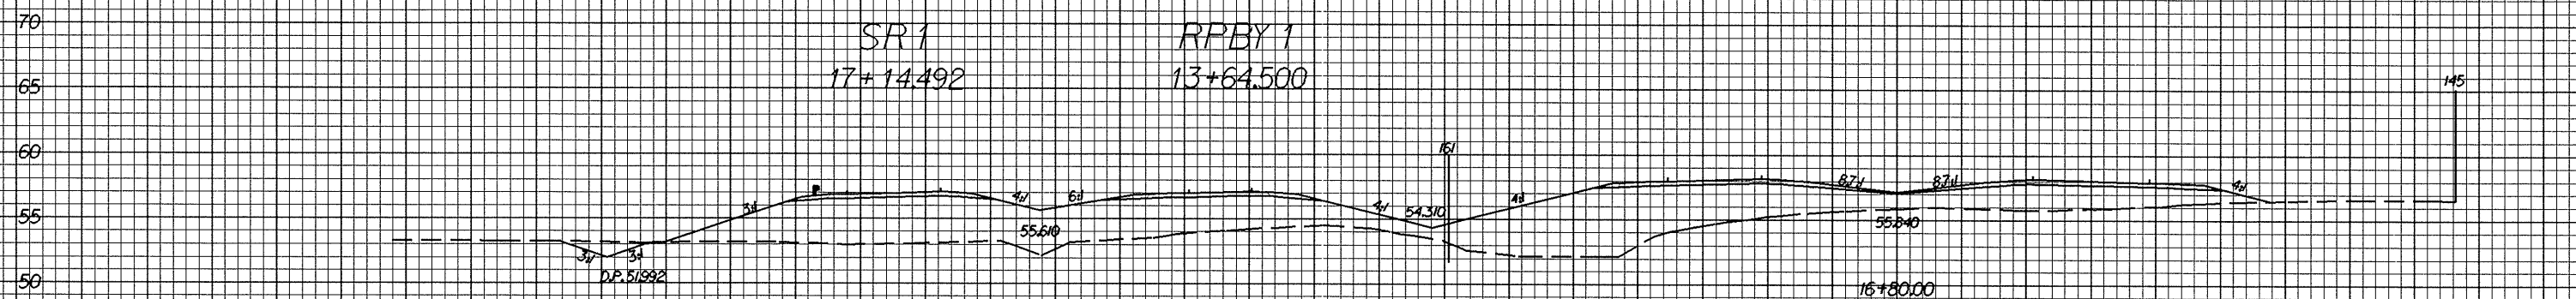

PROJECT REFERENCE NO. R-0513A	SHEET NO. X-11
----------------------------------	-------------------

140 130 120 110 100 90 80 70 60 50 40 30 20 10 0 10 20 30 40 50

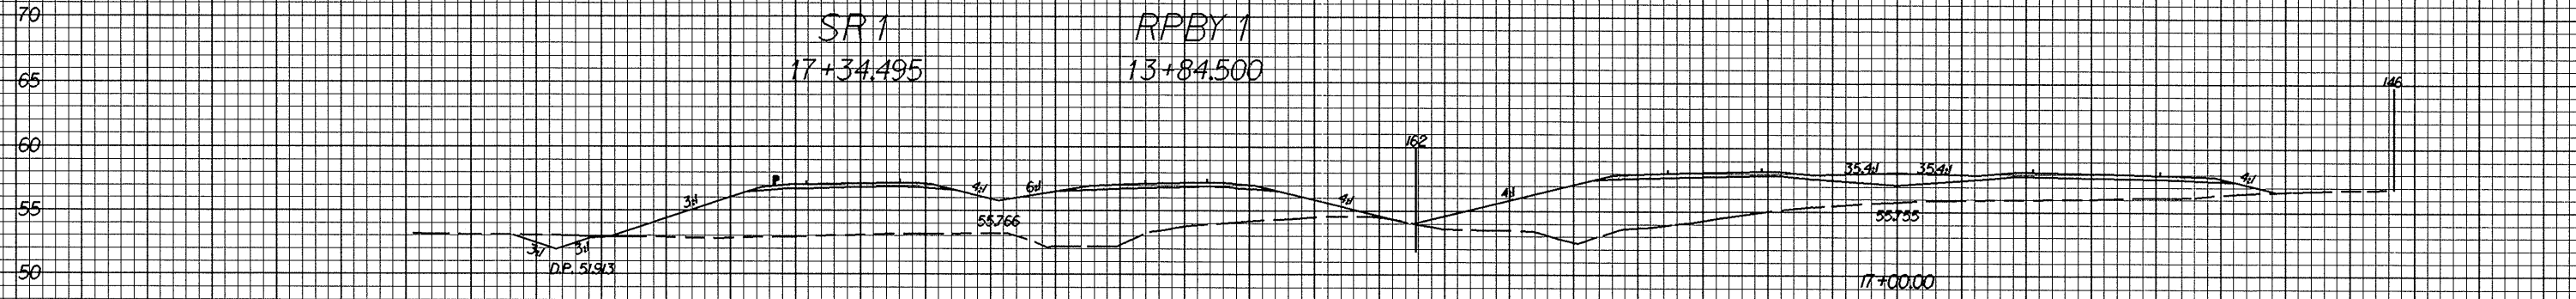

140 130 120 110 100 90 80 70 60 50 40 30 20 10 0 10 20 30 40 50

08-11-2004 13:31
C:\pwork\16+60\16+60.dwg 112103.plt