



0.25/38

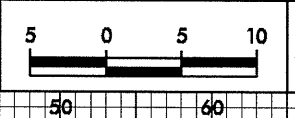

PROJECT REFERENCE NO. R-0513A	SHEET NO. X-1
----------------------------------	------------------

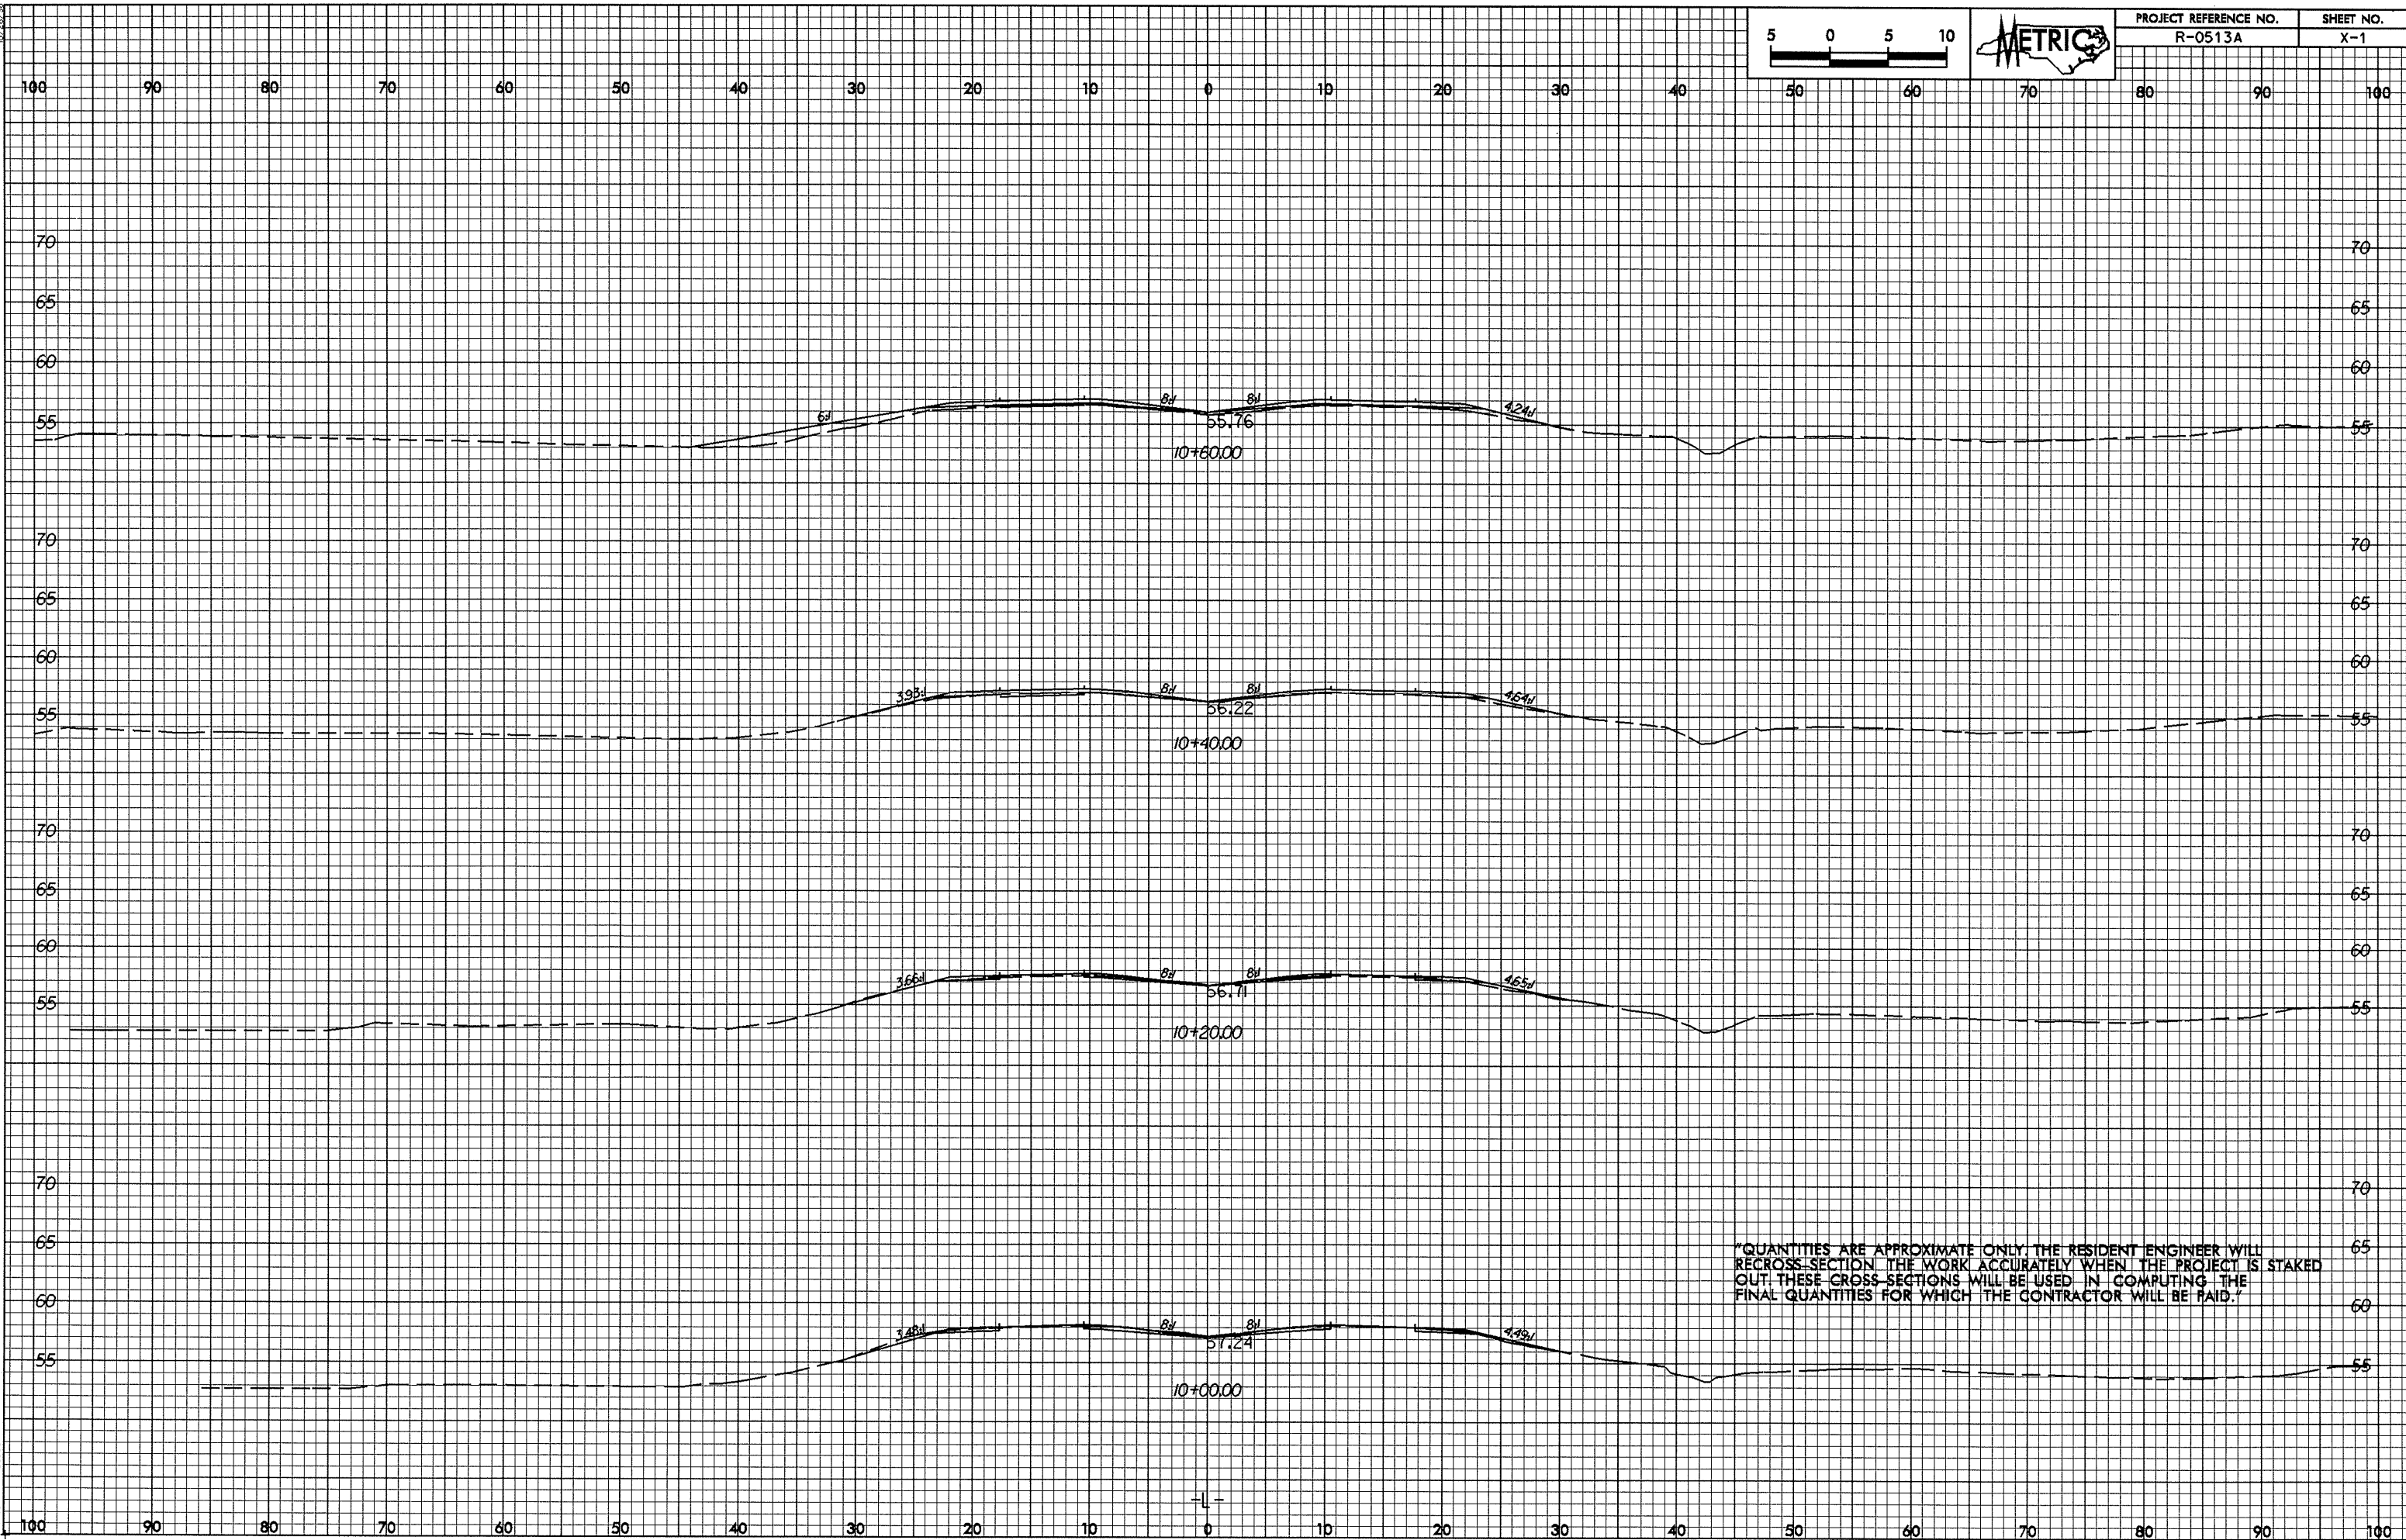

"QUANTITIES ARE APPROXIMATE ONLY. THE RESIDENT ENGINEER WILL RE-CROSS-SECTION THE WORK ACCURATELY WHEN THE PROJECT IS STAKED OUT. THESE CROSS-SECTIONS WILL BE USED IN COMPUTING THE FINAL QUANTITIES FOR WHICH THE CONTRACTOR WILL BE PAID."

12-JUL-2004 08:57
 112183.dwg
 112183.dwg

-L-