



0.242/98

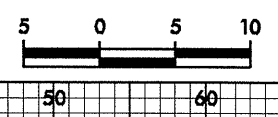

PROJECT REFERENCE NO. R-0513A	SHEET NO. X-117
----------------------------------	--------------------

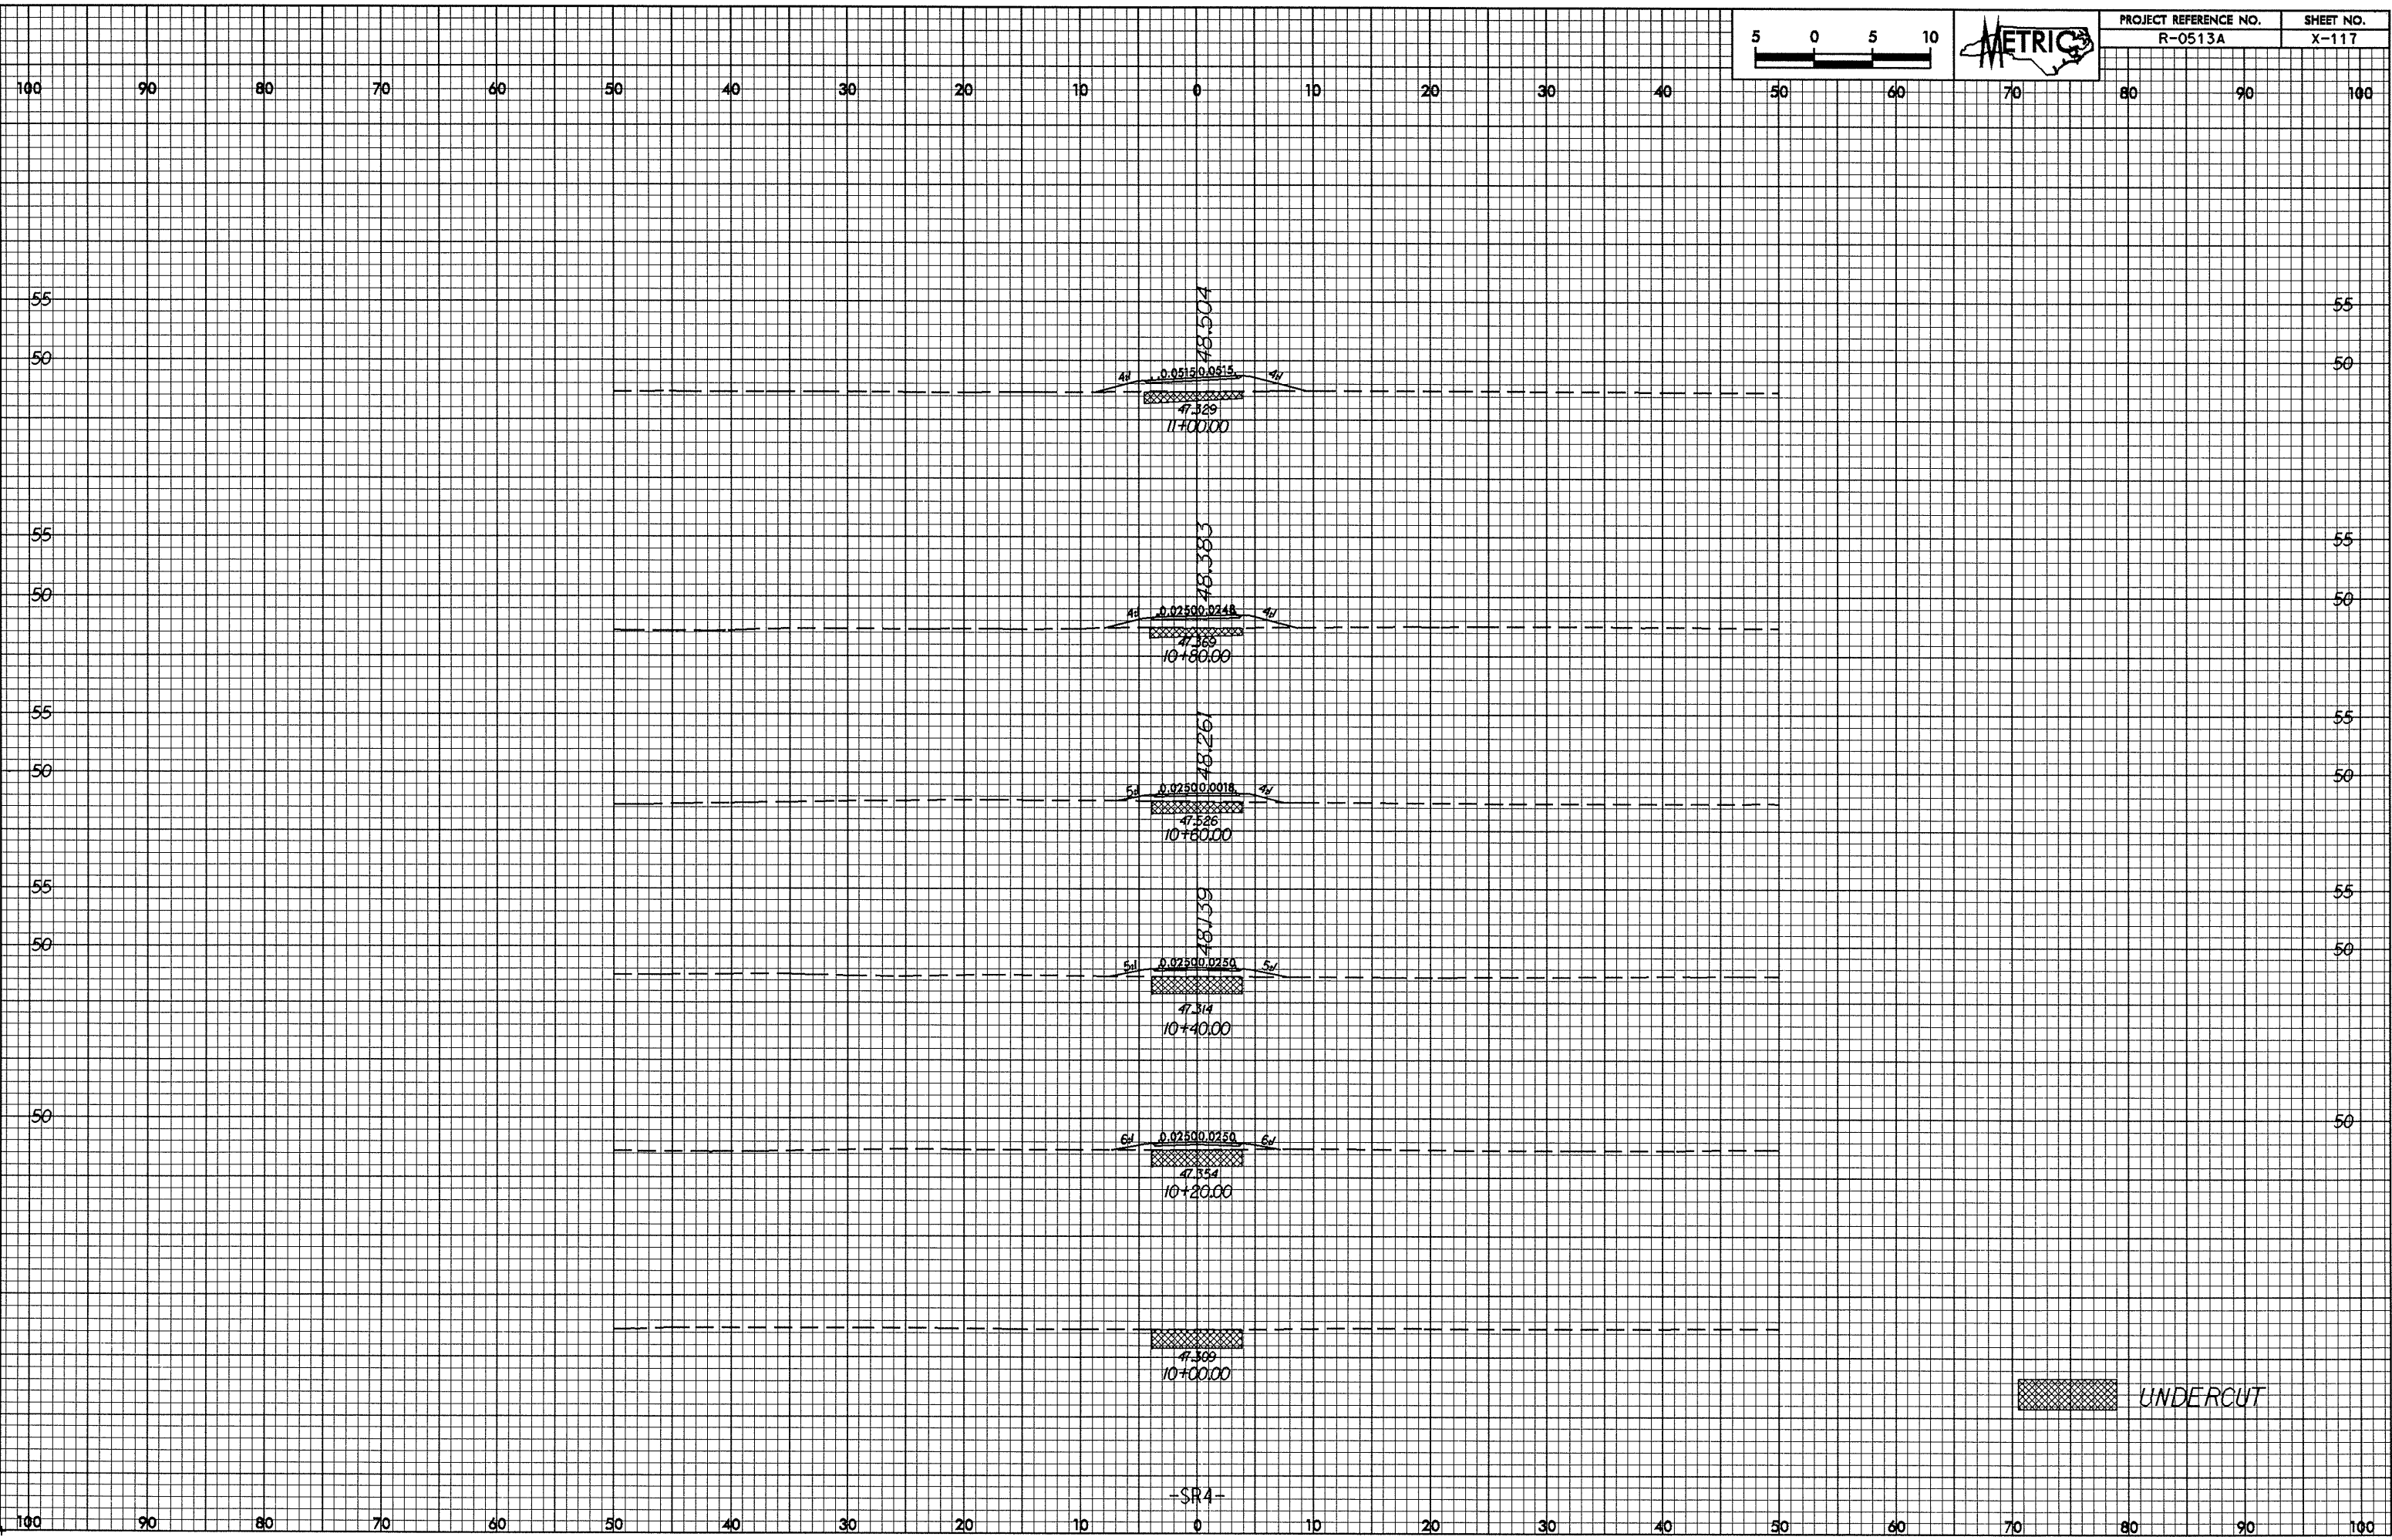

UNDERCUT

-SR4-

02-Jul-2004 12:44
v:\p00sch at RD0513A\sr4.dwg