



0.2/2/23

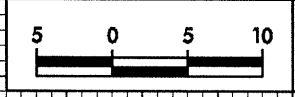

PROJECT REFERENCE NO. R-0513A	SHEET NO. X-105
----------------------------------	--------------------

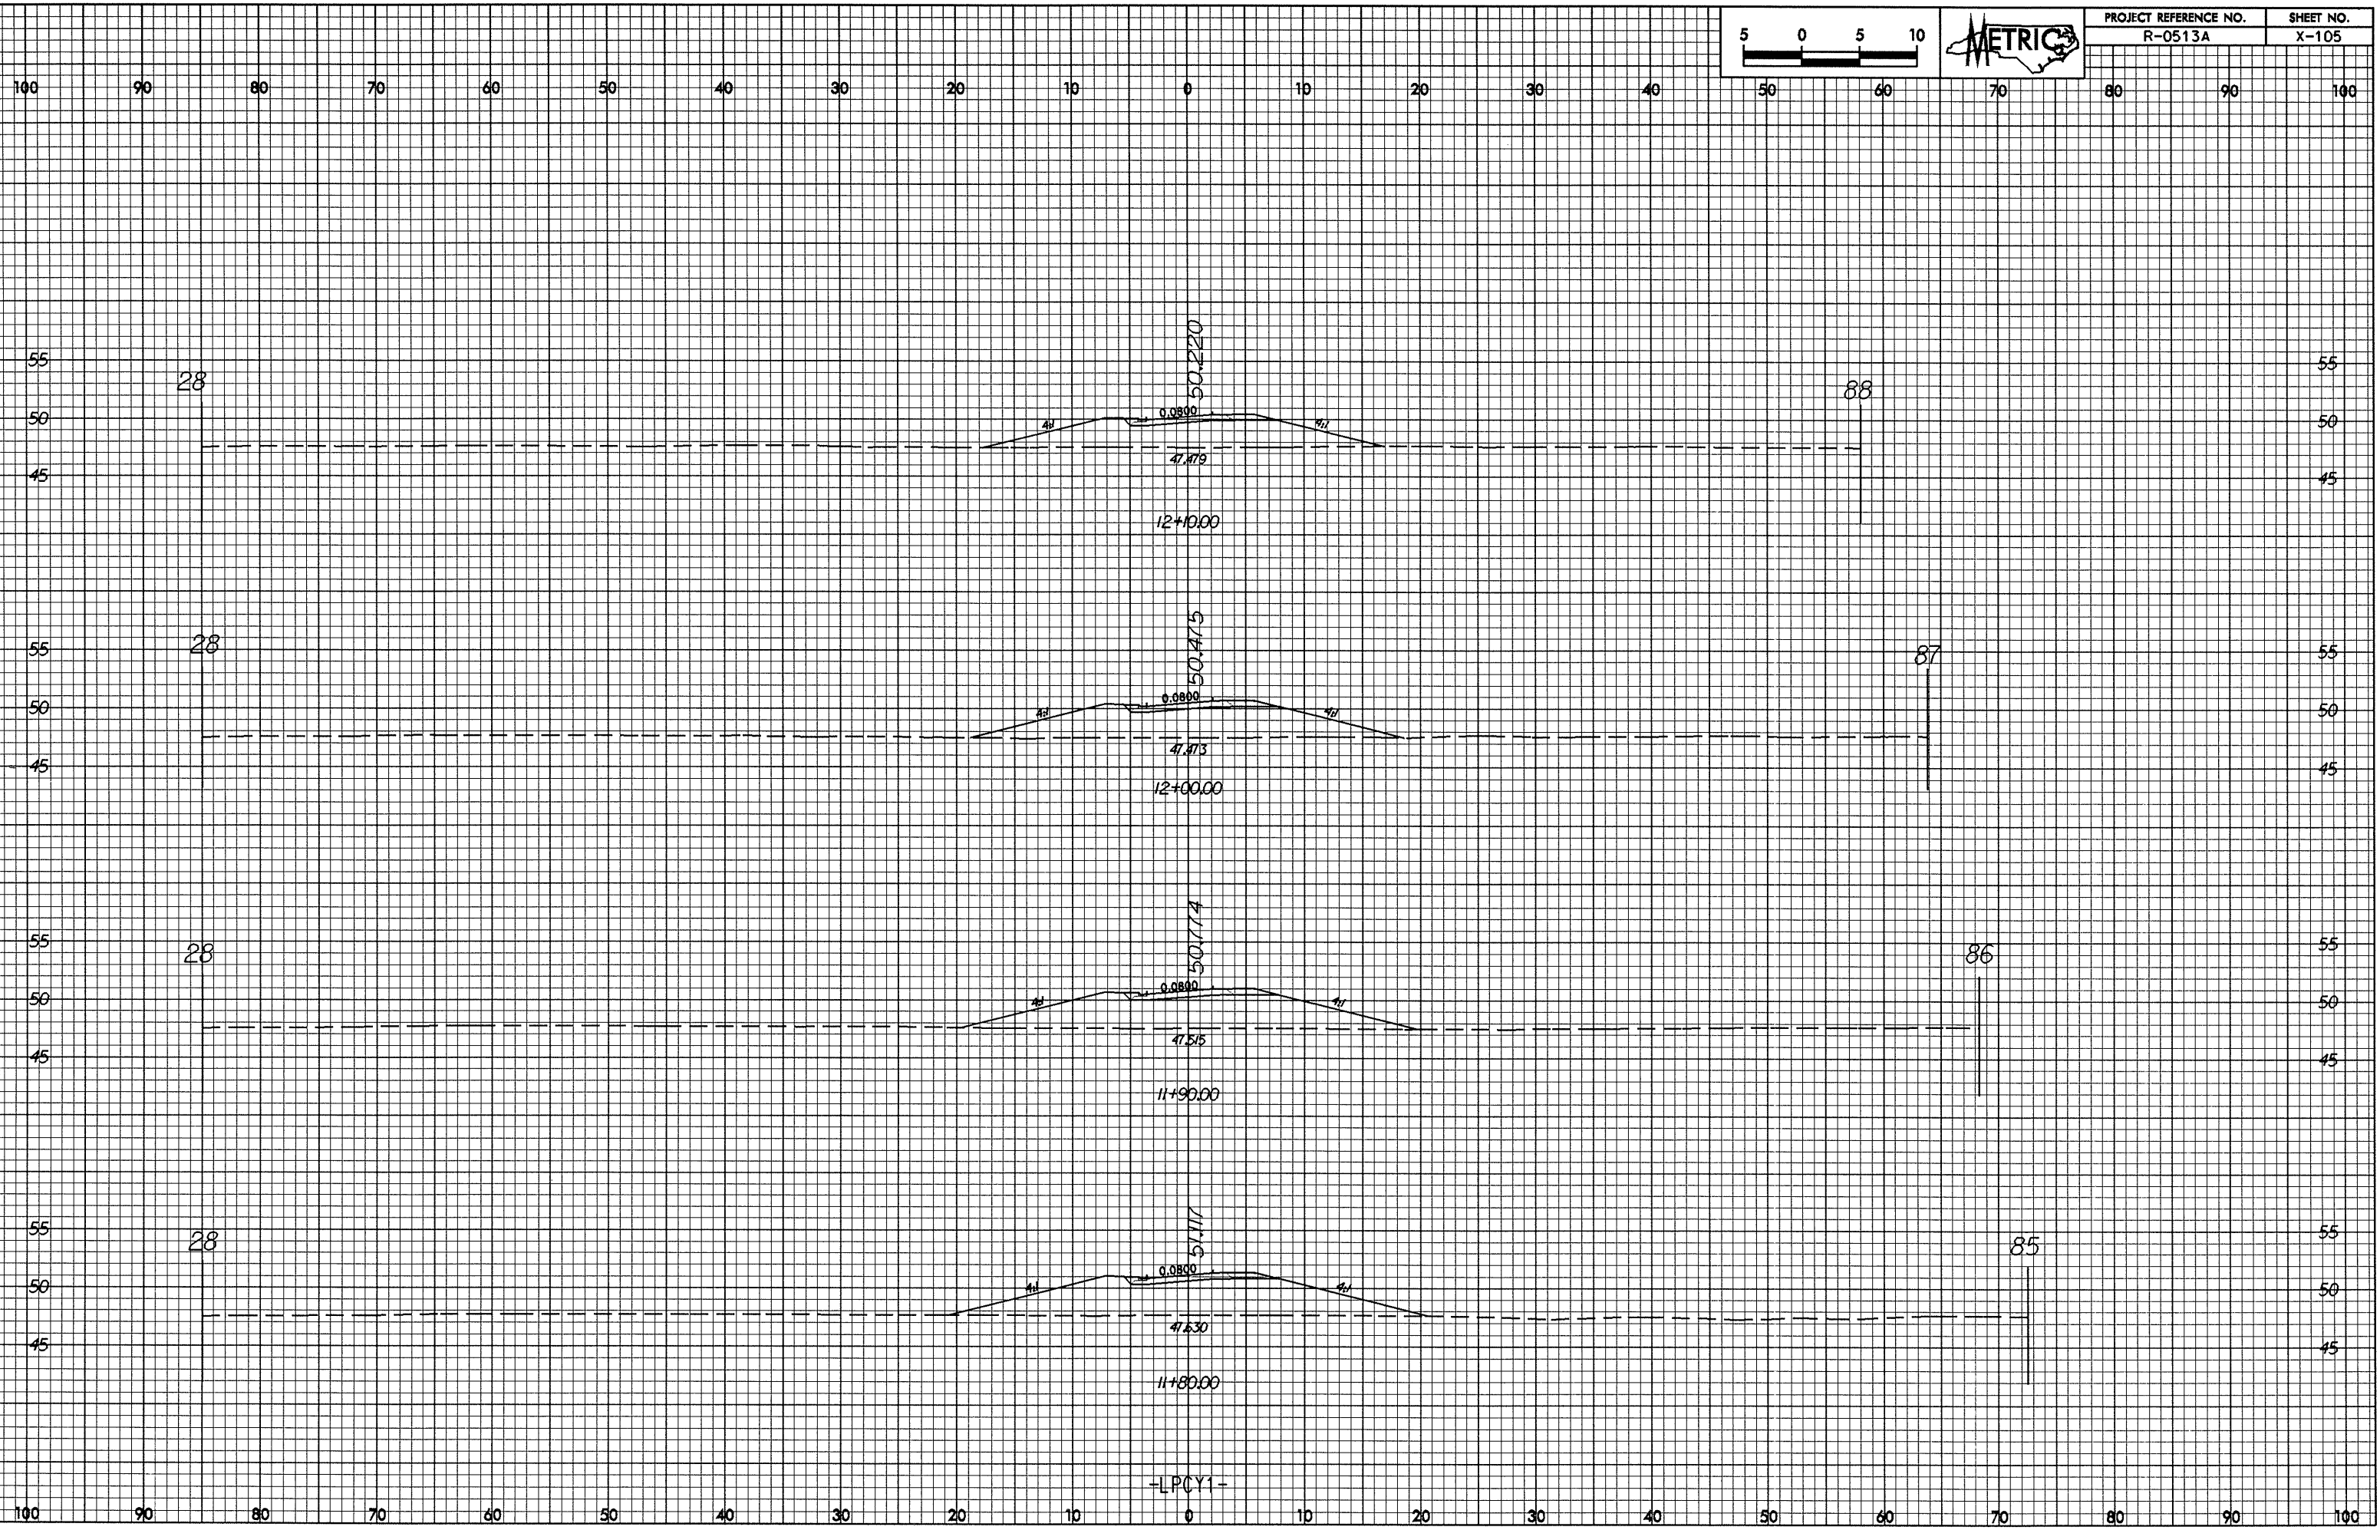

82-114-2004 13.38  
W:\82-114-2004\13.38\1141338.dwg