



02-114-2004

02-114-2004 12/28  
W:\Road\A\1016789.dwg - xpl.xpl

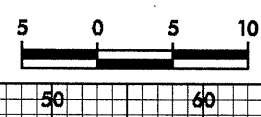

PROJECT REFERENCE NO.	SHEET NO.
R-0513A	X-104

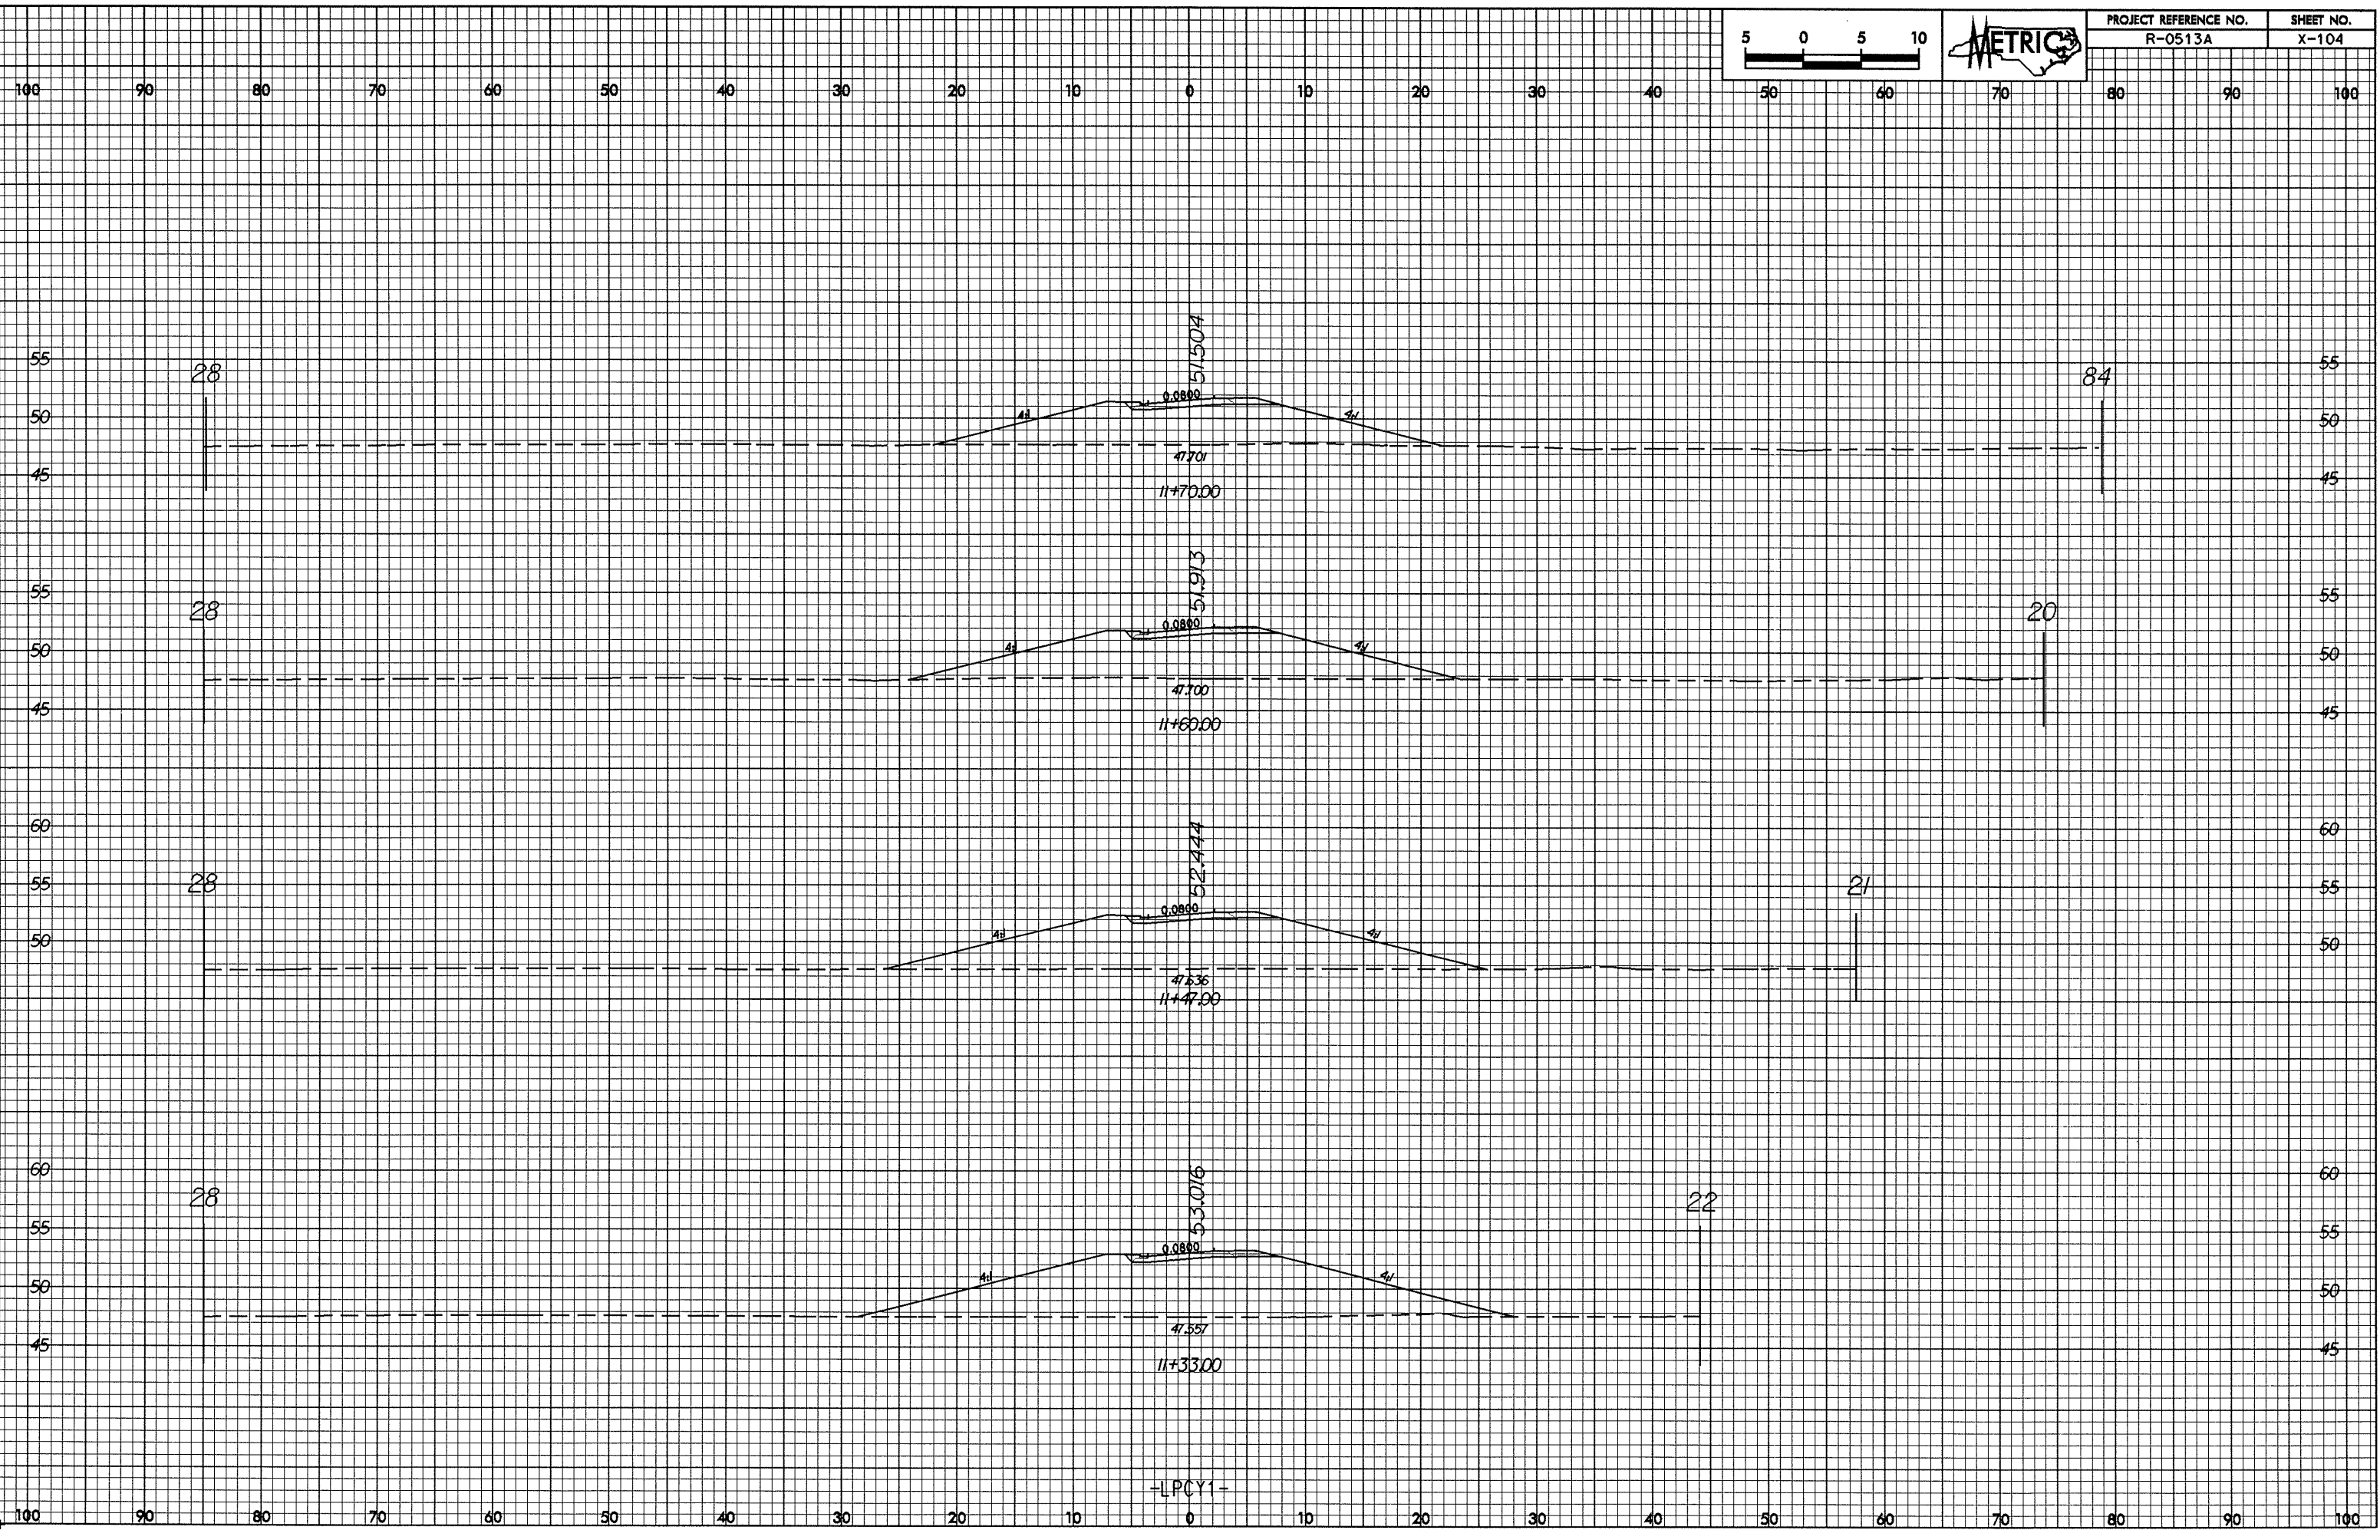

-LPCY1-