



02-UL-2004-1225
V:\000ch\A\10167891-.p1.plt

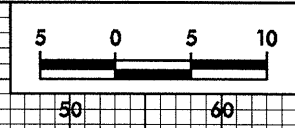

PROJECT REFERENCE NO.	SHEET NO.
R-0513BA	X-98

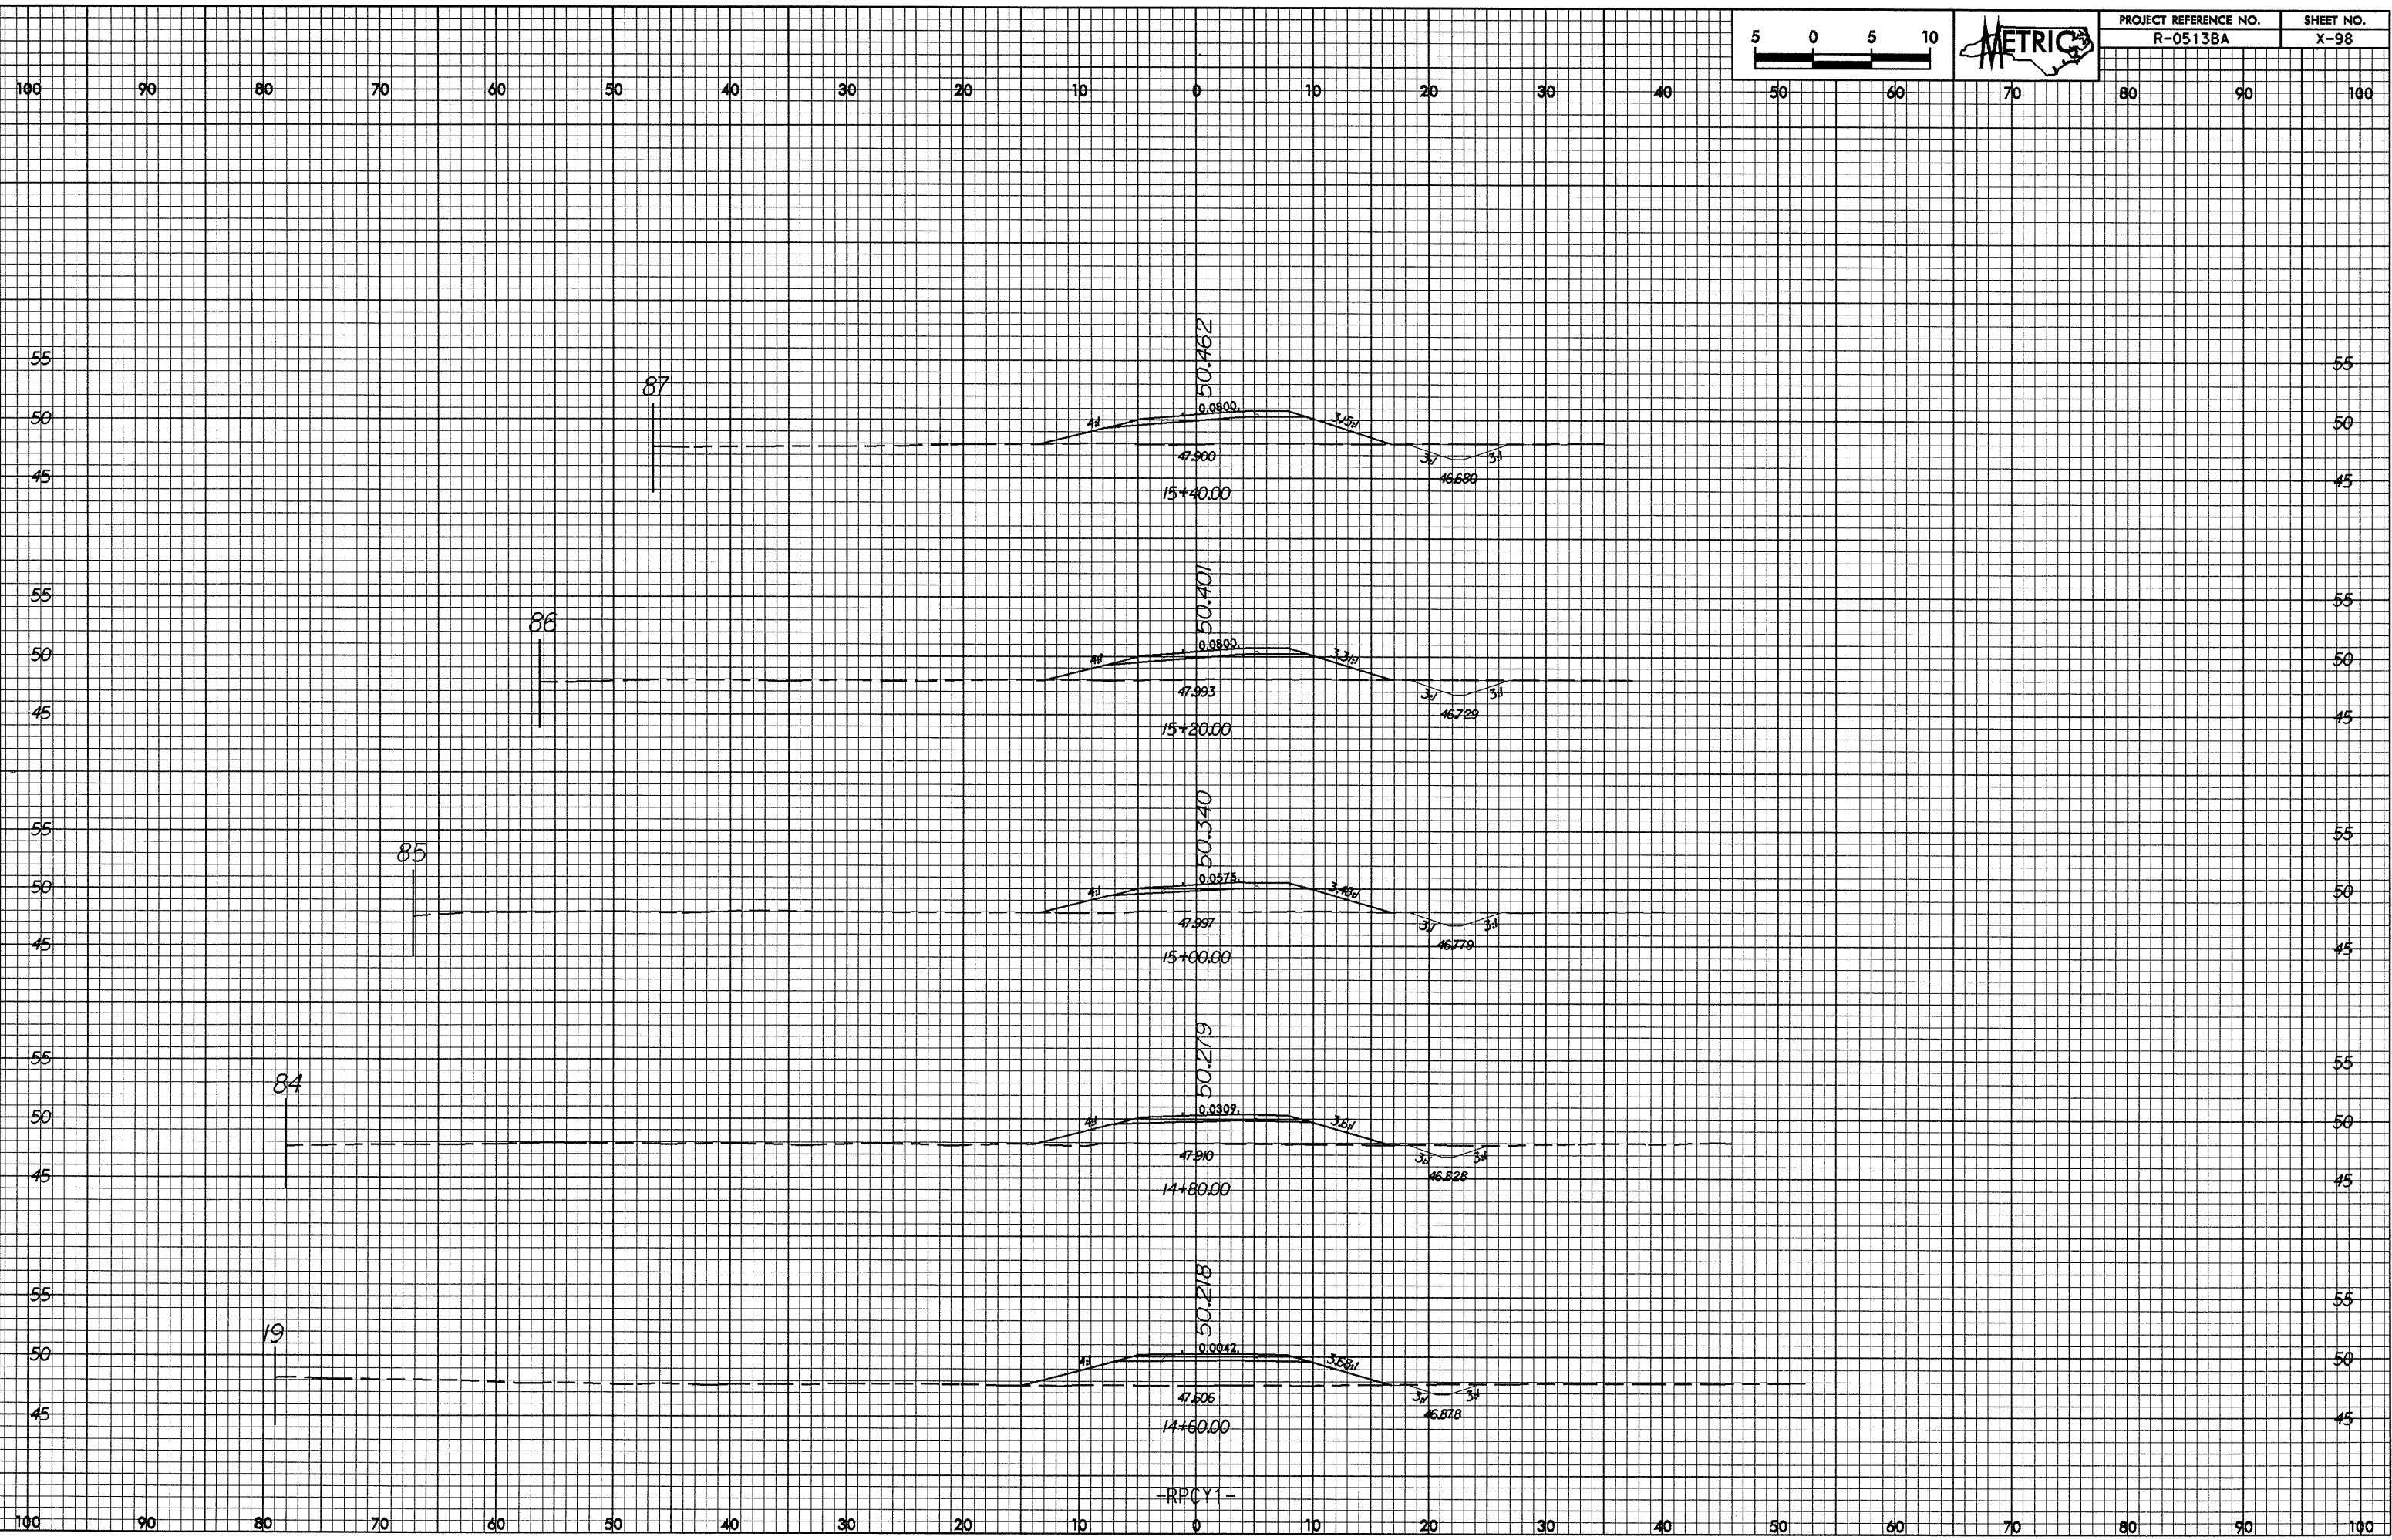

-RPCY1-