
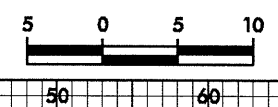


02-JUL-2008 12:28
A:\R0137851\vol1.vol

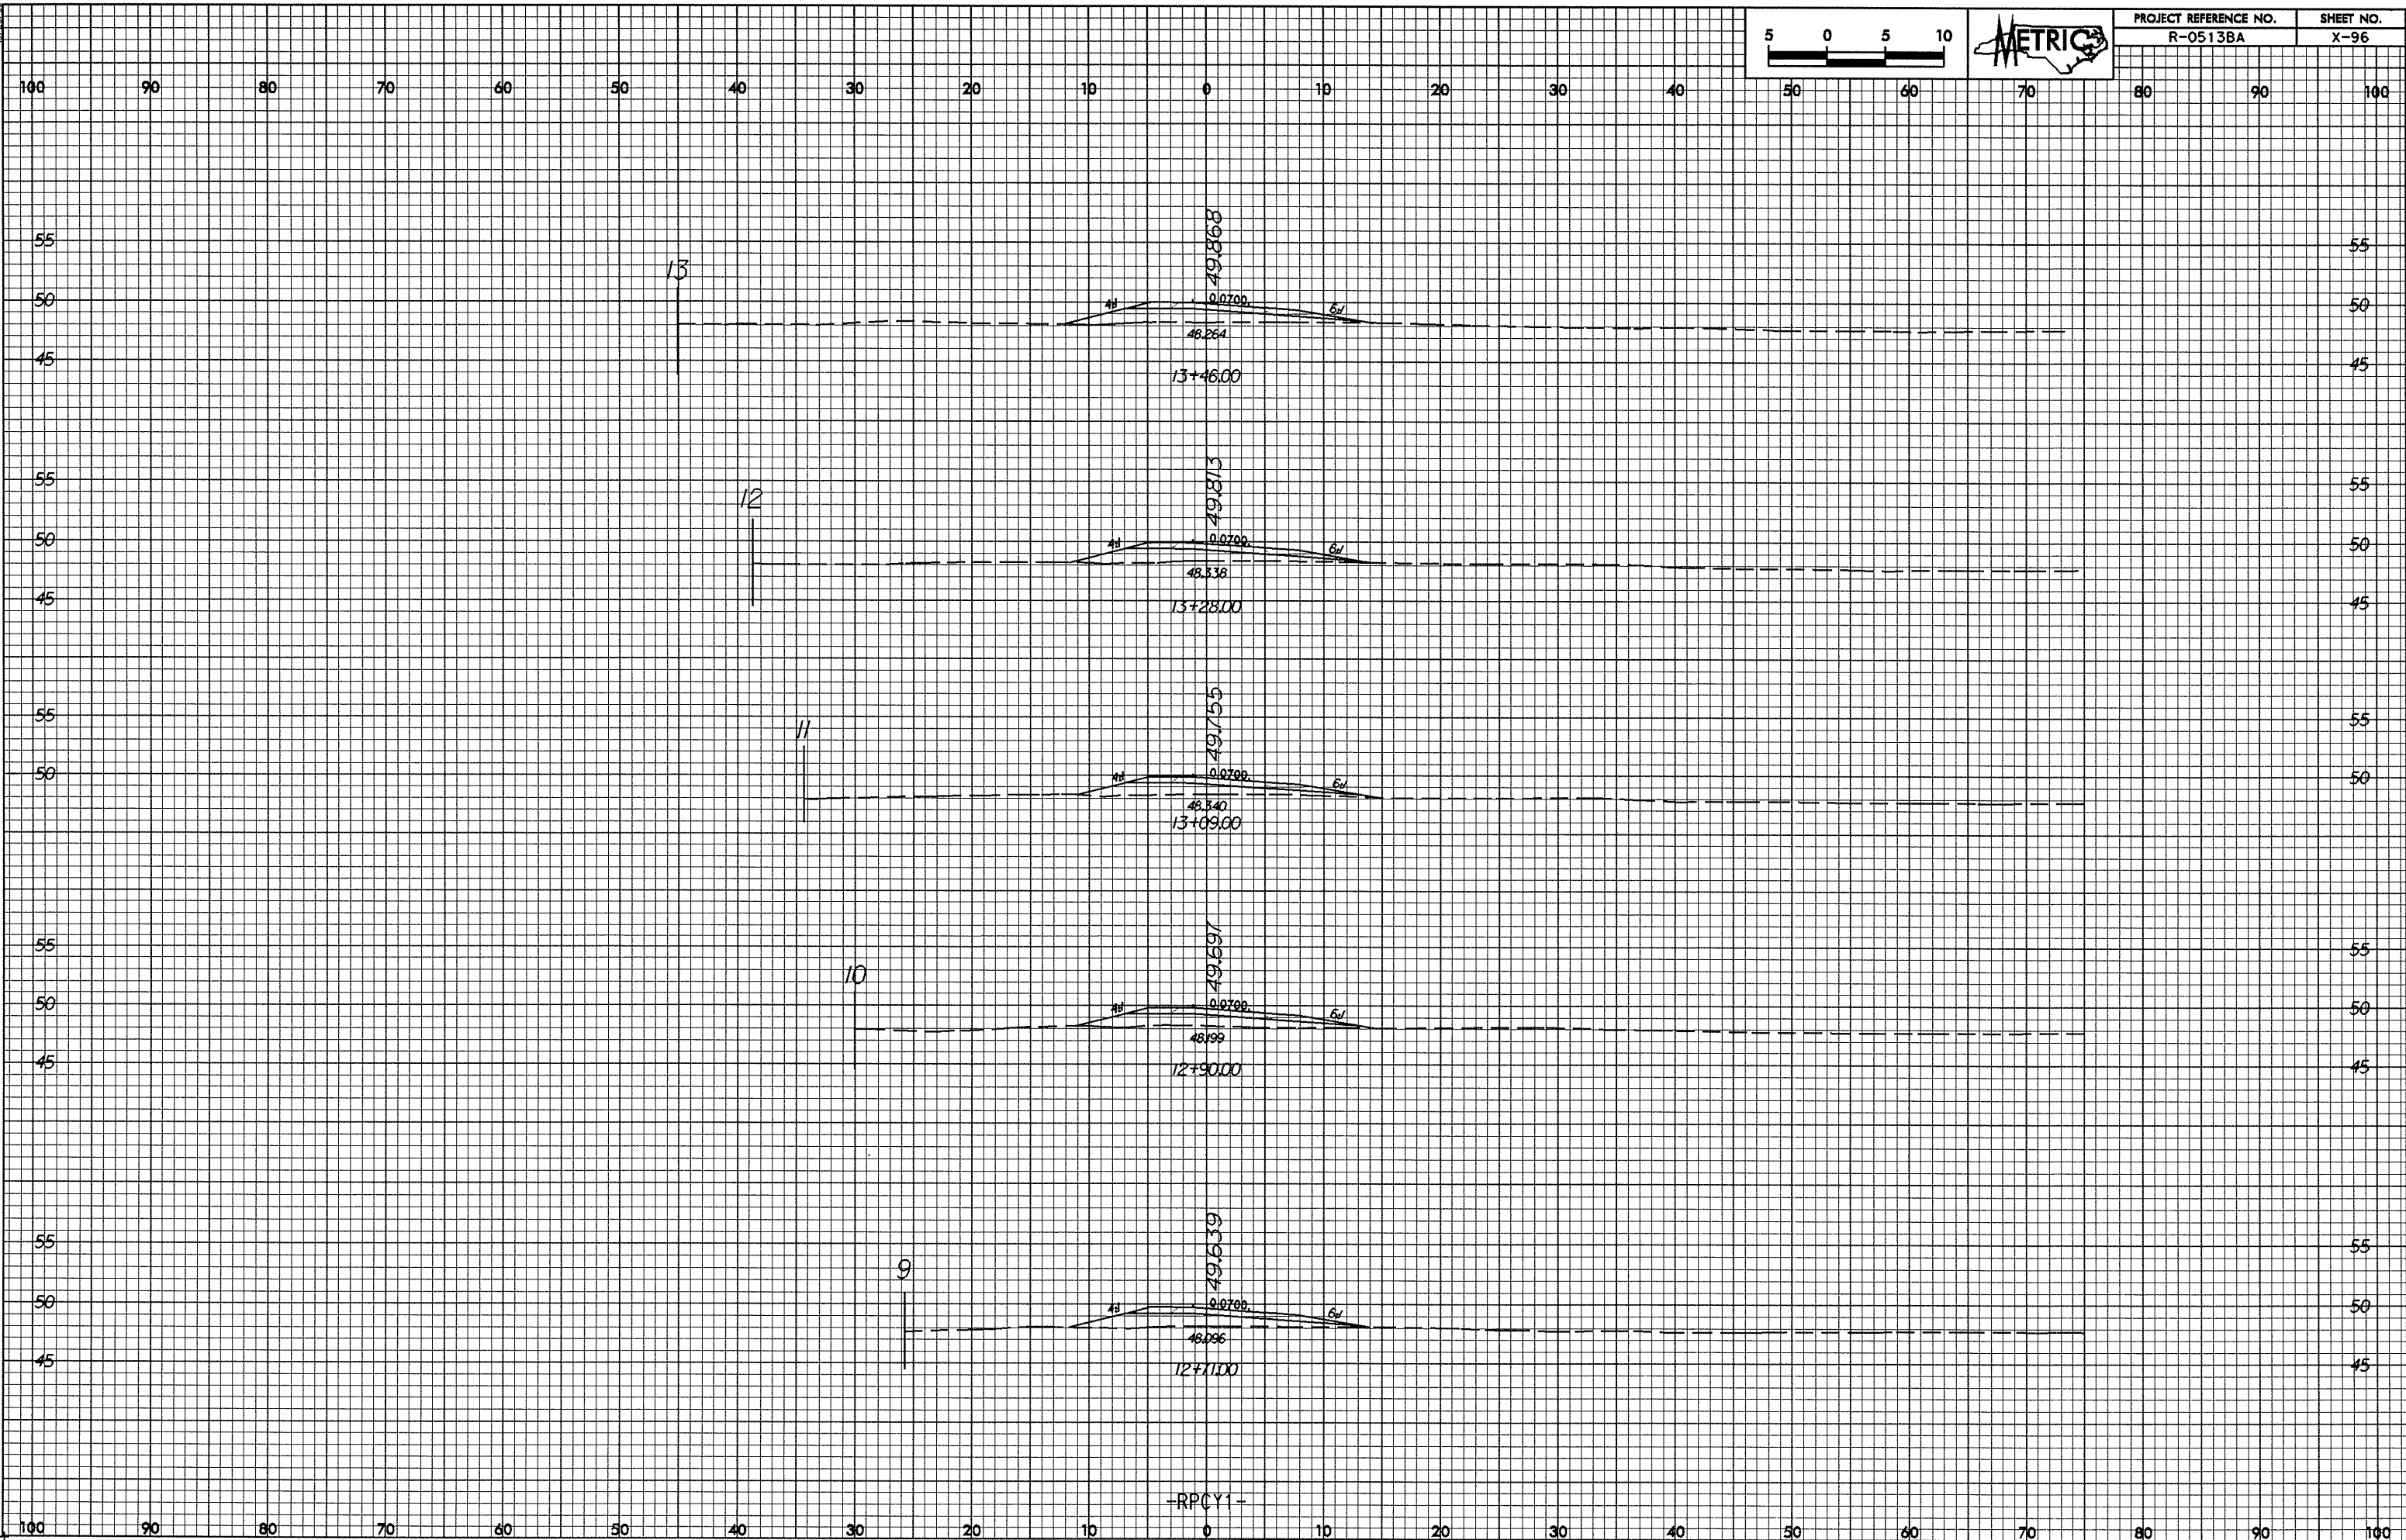

PROJECT REFERENCE NO.	SHEET NO.
R-0513BA	X-96

-RPCY1-