
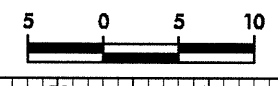


02-JUL-2004 12:25
P:\Roads AT\0187183\01-01

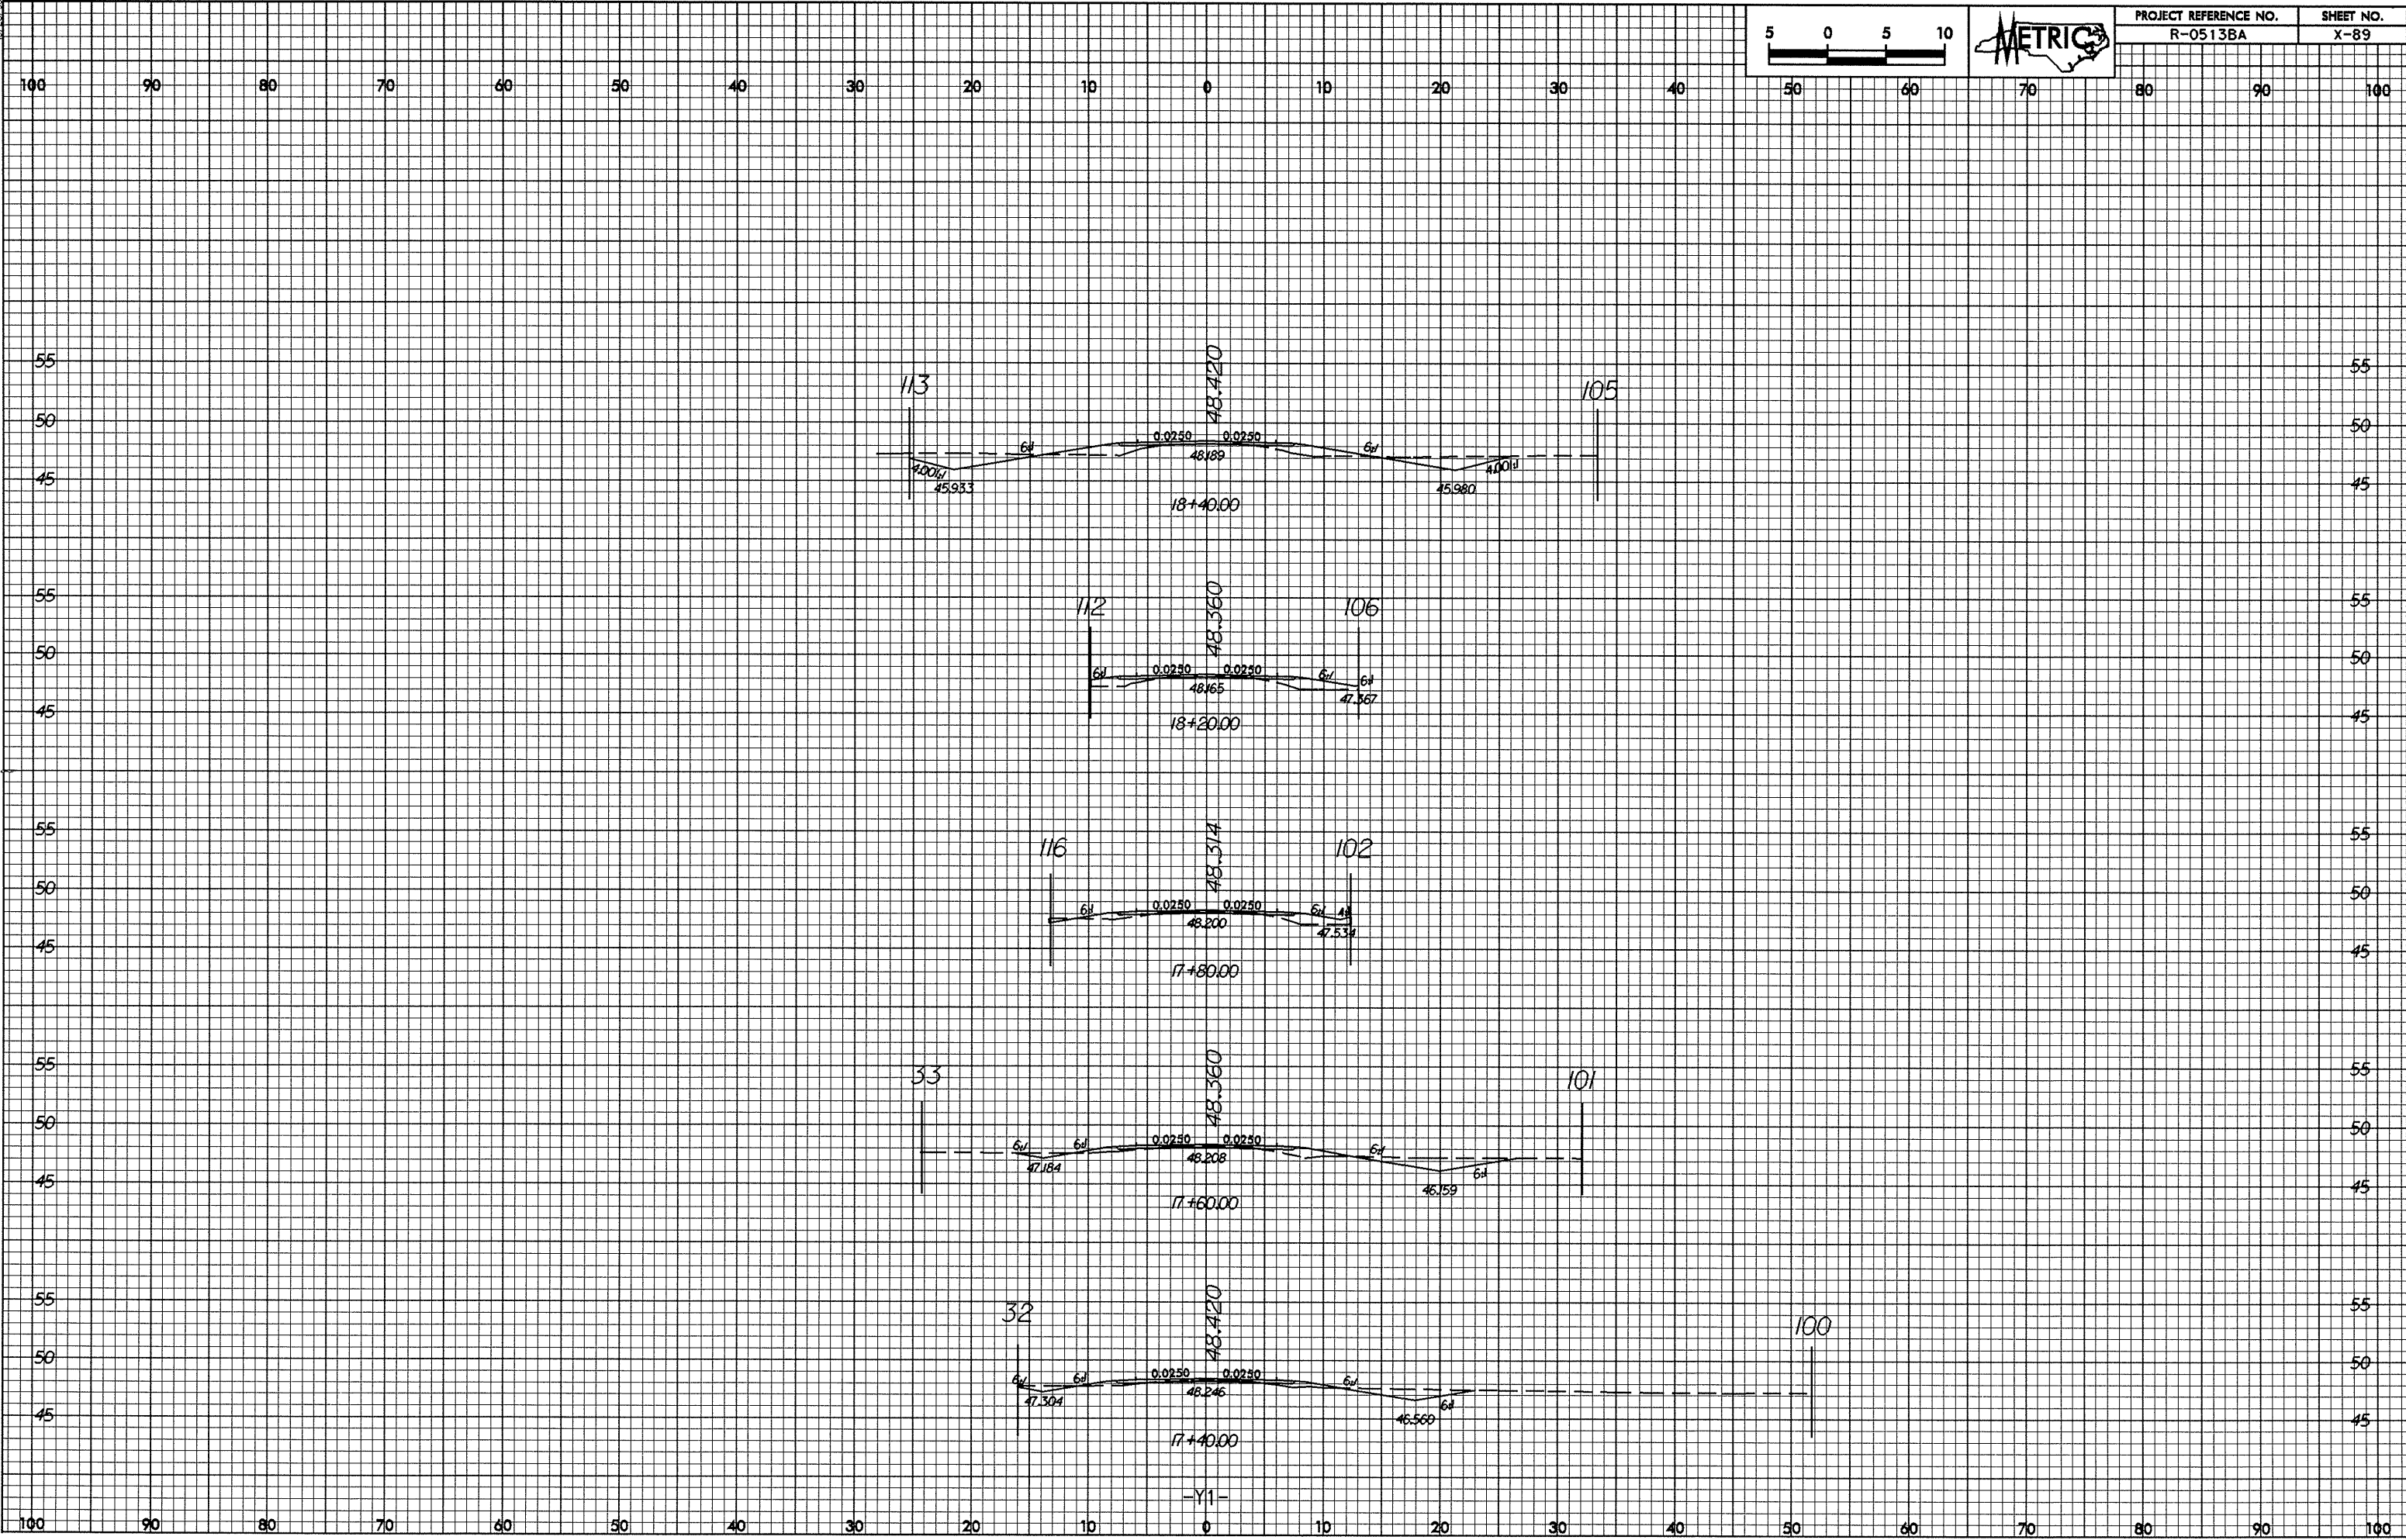

PROJECT REFERENCE NO.
R-0513BA

SHEET NO.
X-89