
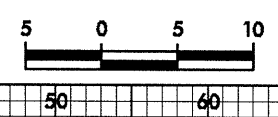


02-Jul-2004 13:25
M:\05138\05138.dwg

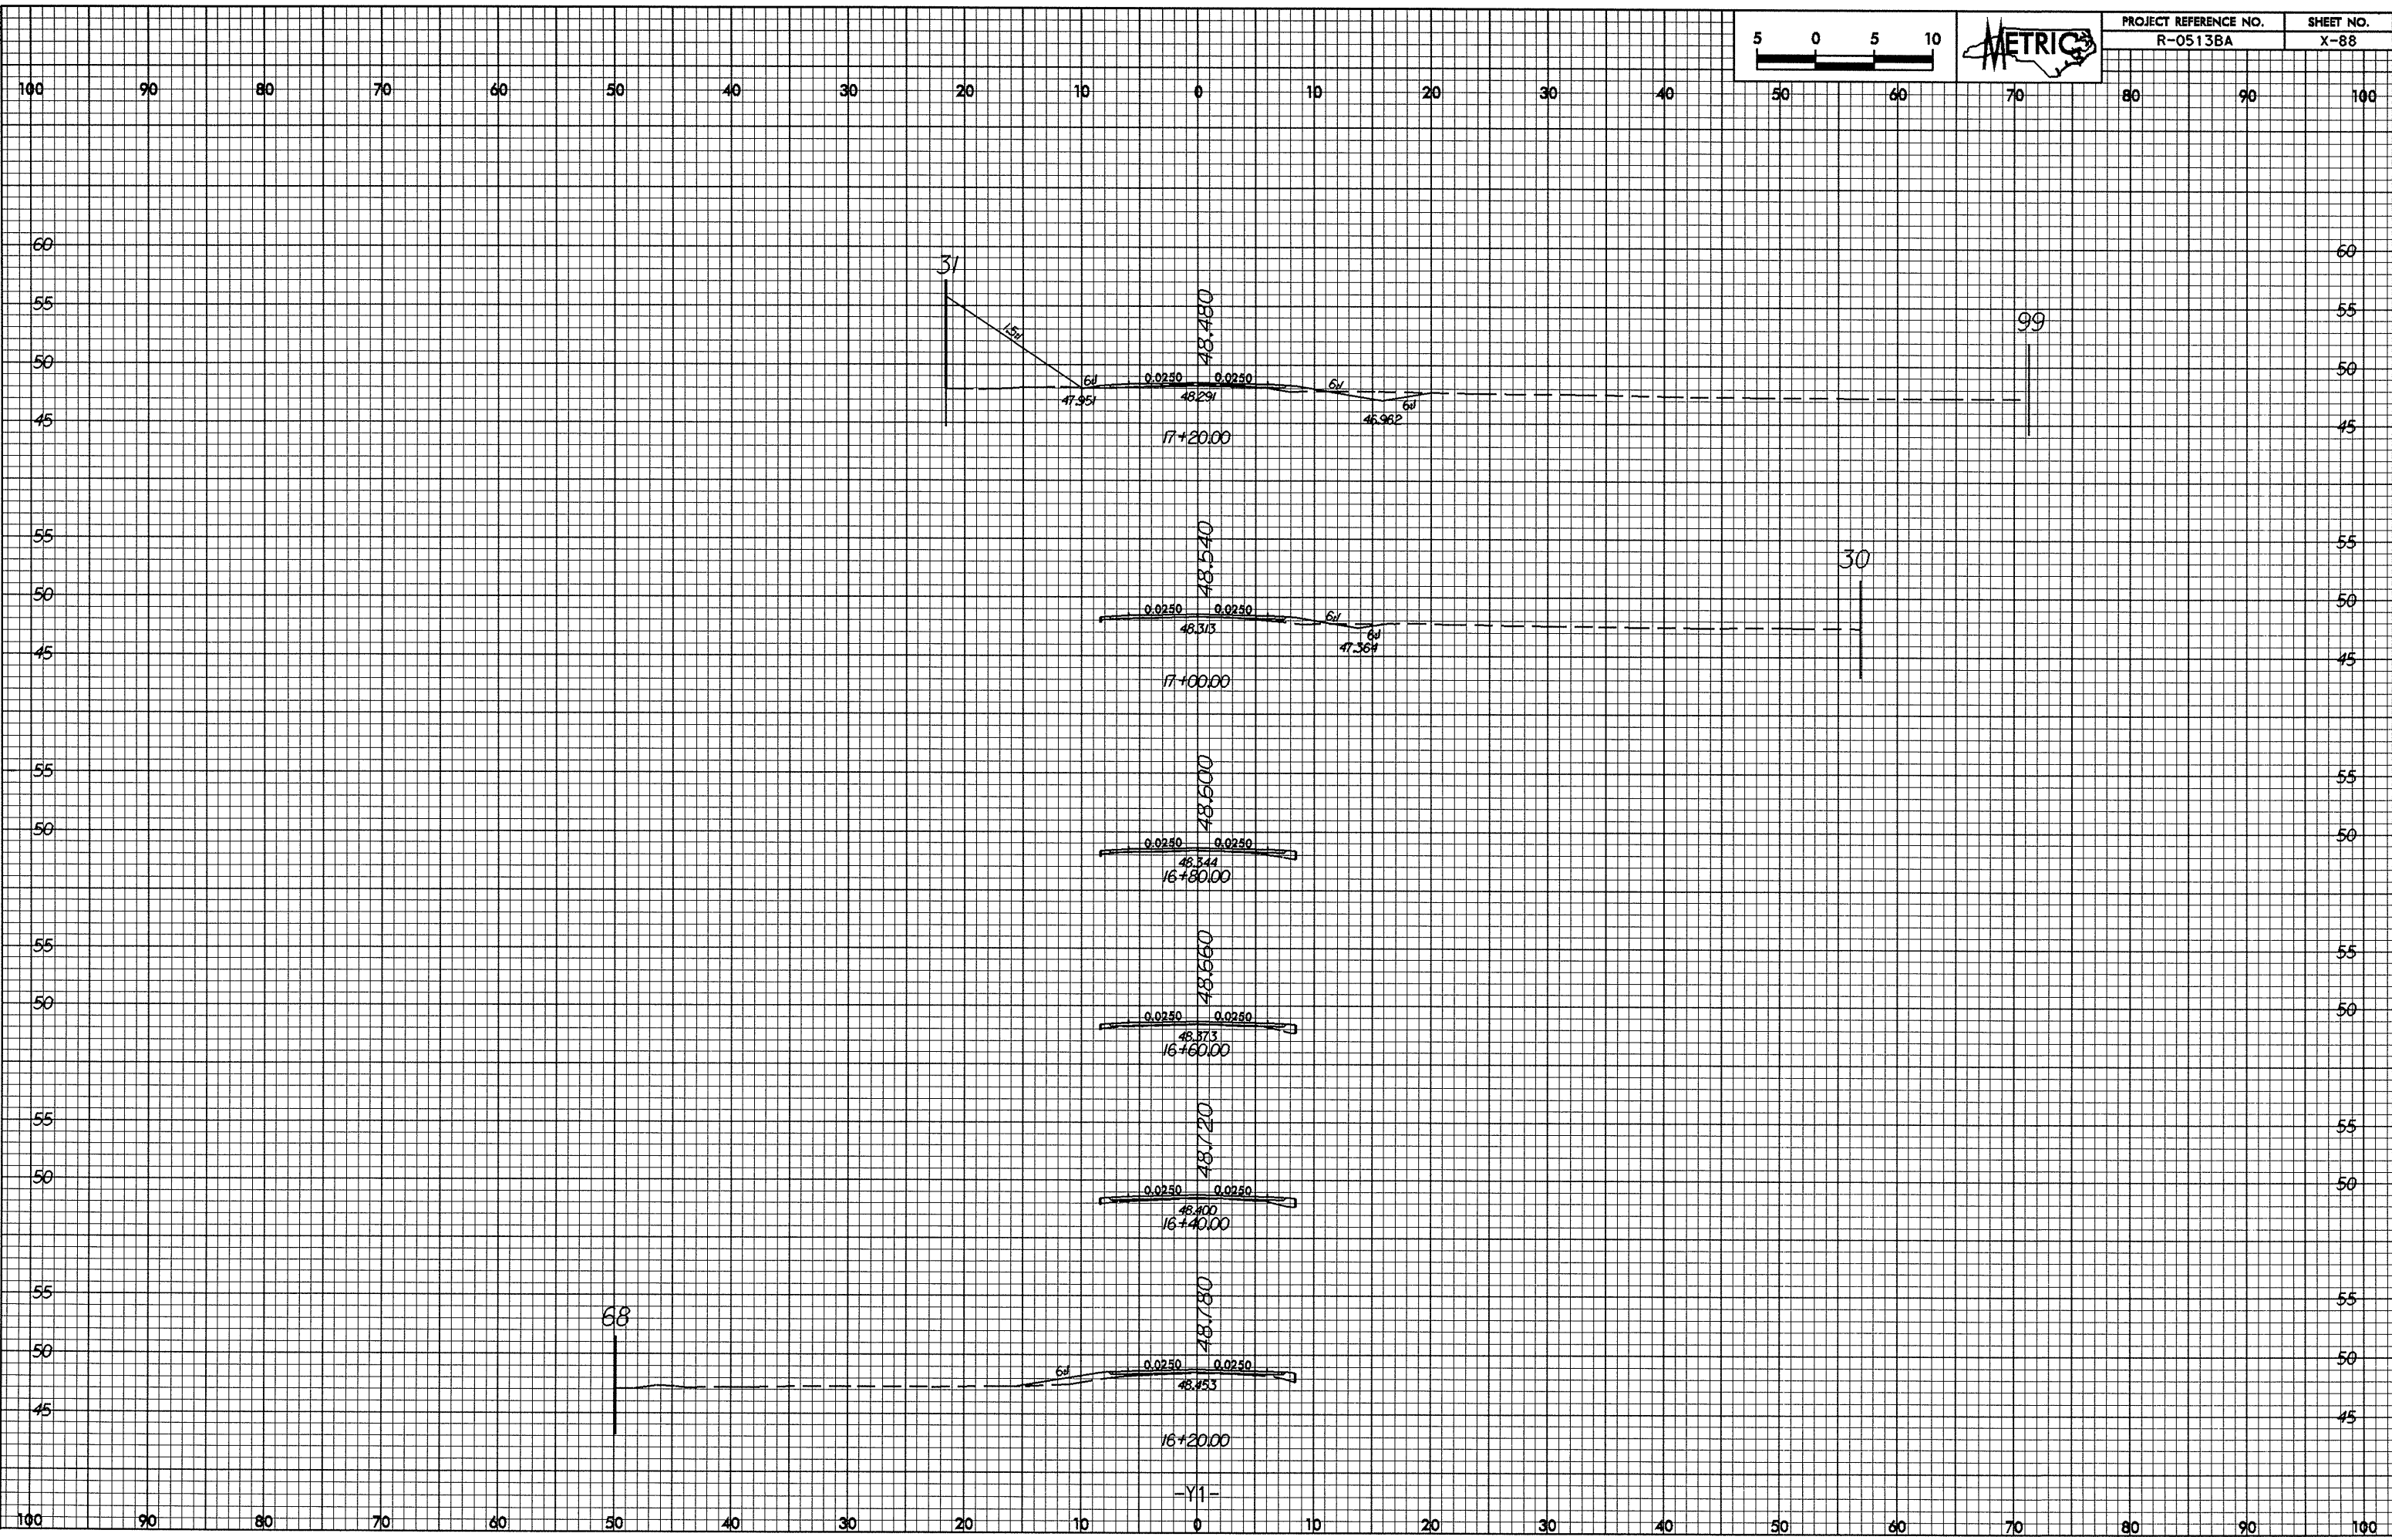

PROJECT REFERENCE NO.
R-05138A

SHEET NO.
X-88

-Y1-