



0.25/0.25

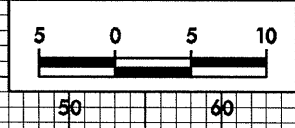

PROJECT REFERENCE NO.	SHEET NO.
R-0513BA	X-85

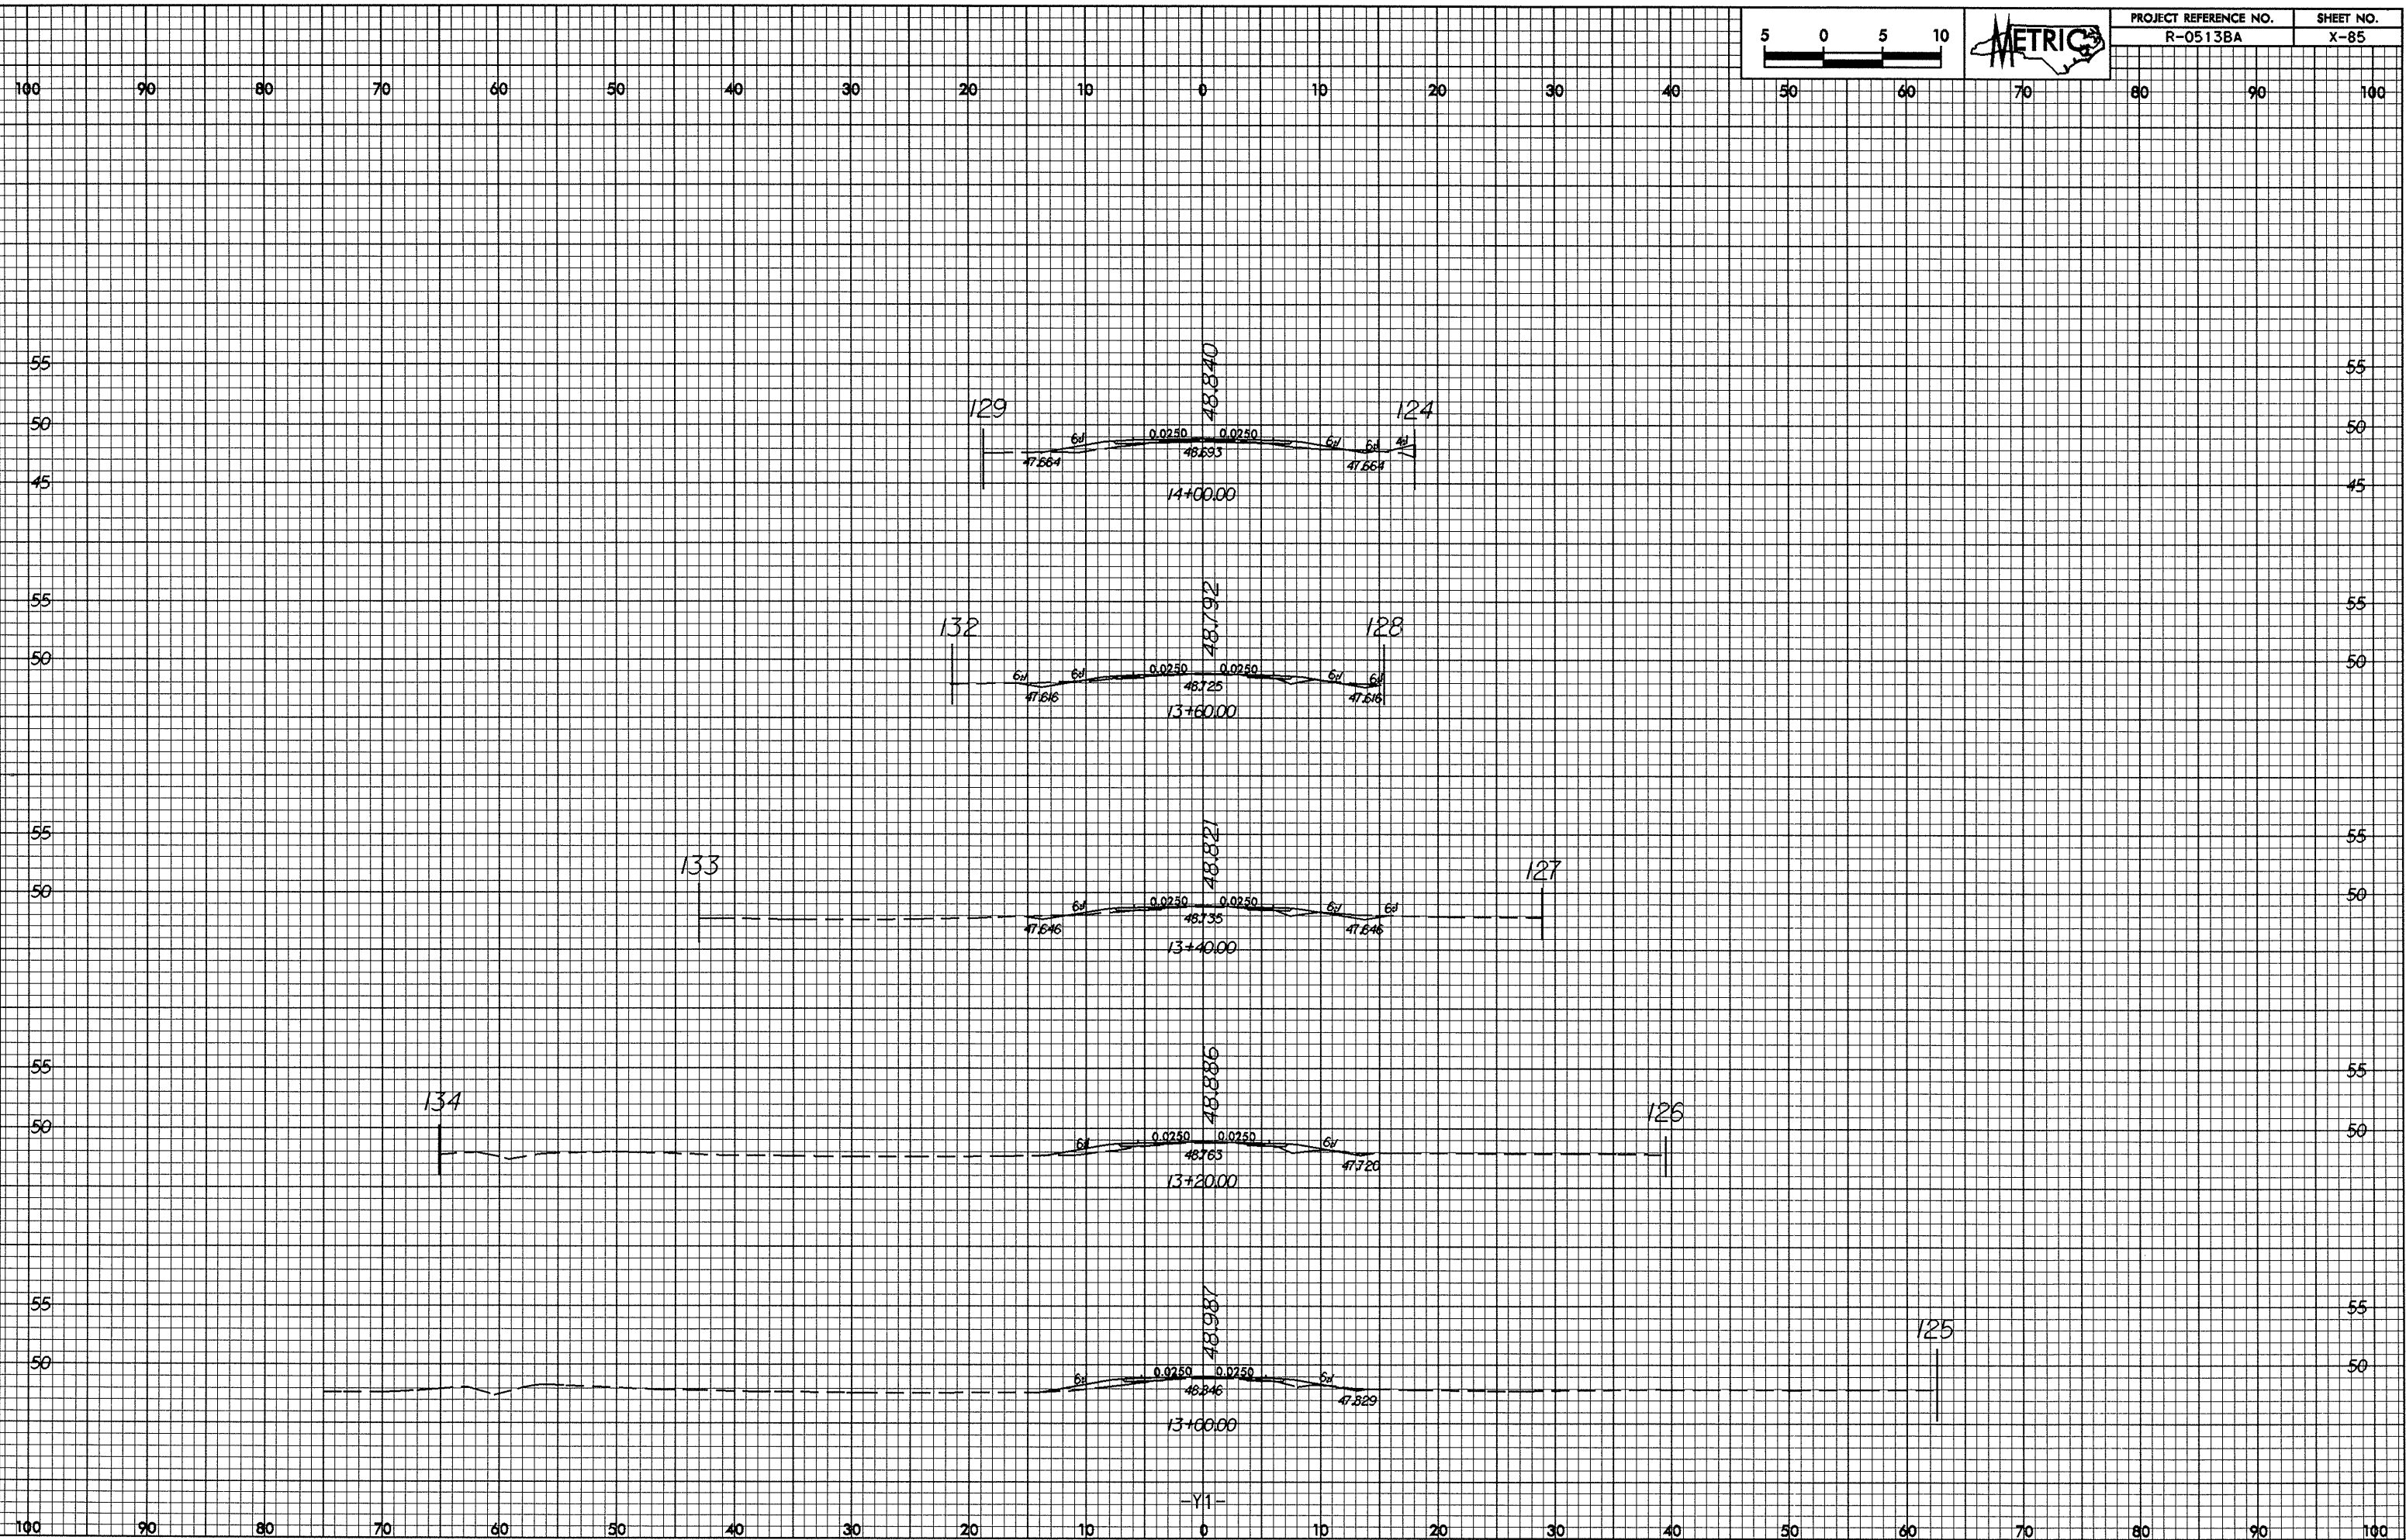

02-Jul-2004 12:22
w:\p\0513ba\0513ba.dwg