



10/26/08

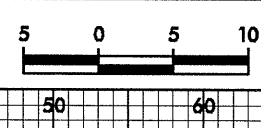

PROJECT REFERENCE NO.	SHEET NO.
R-0513BA	X-82

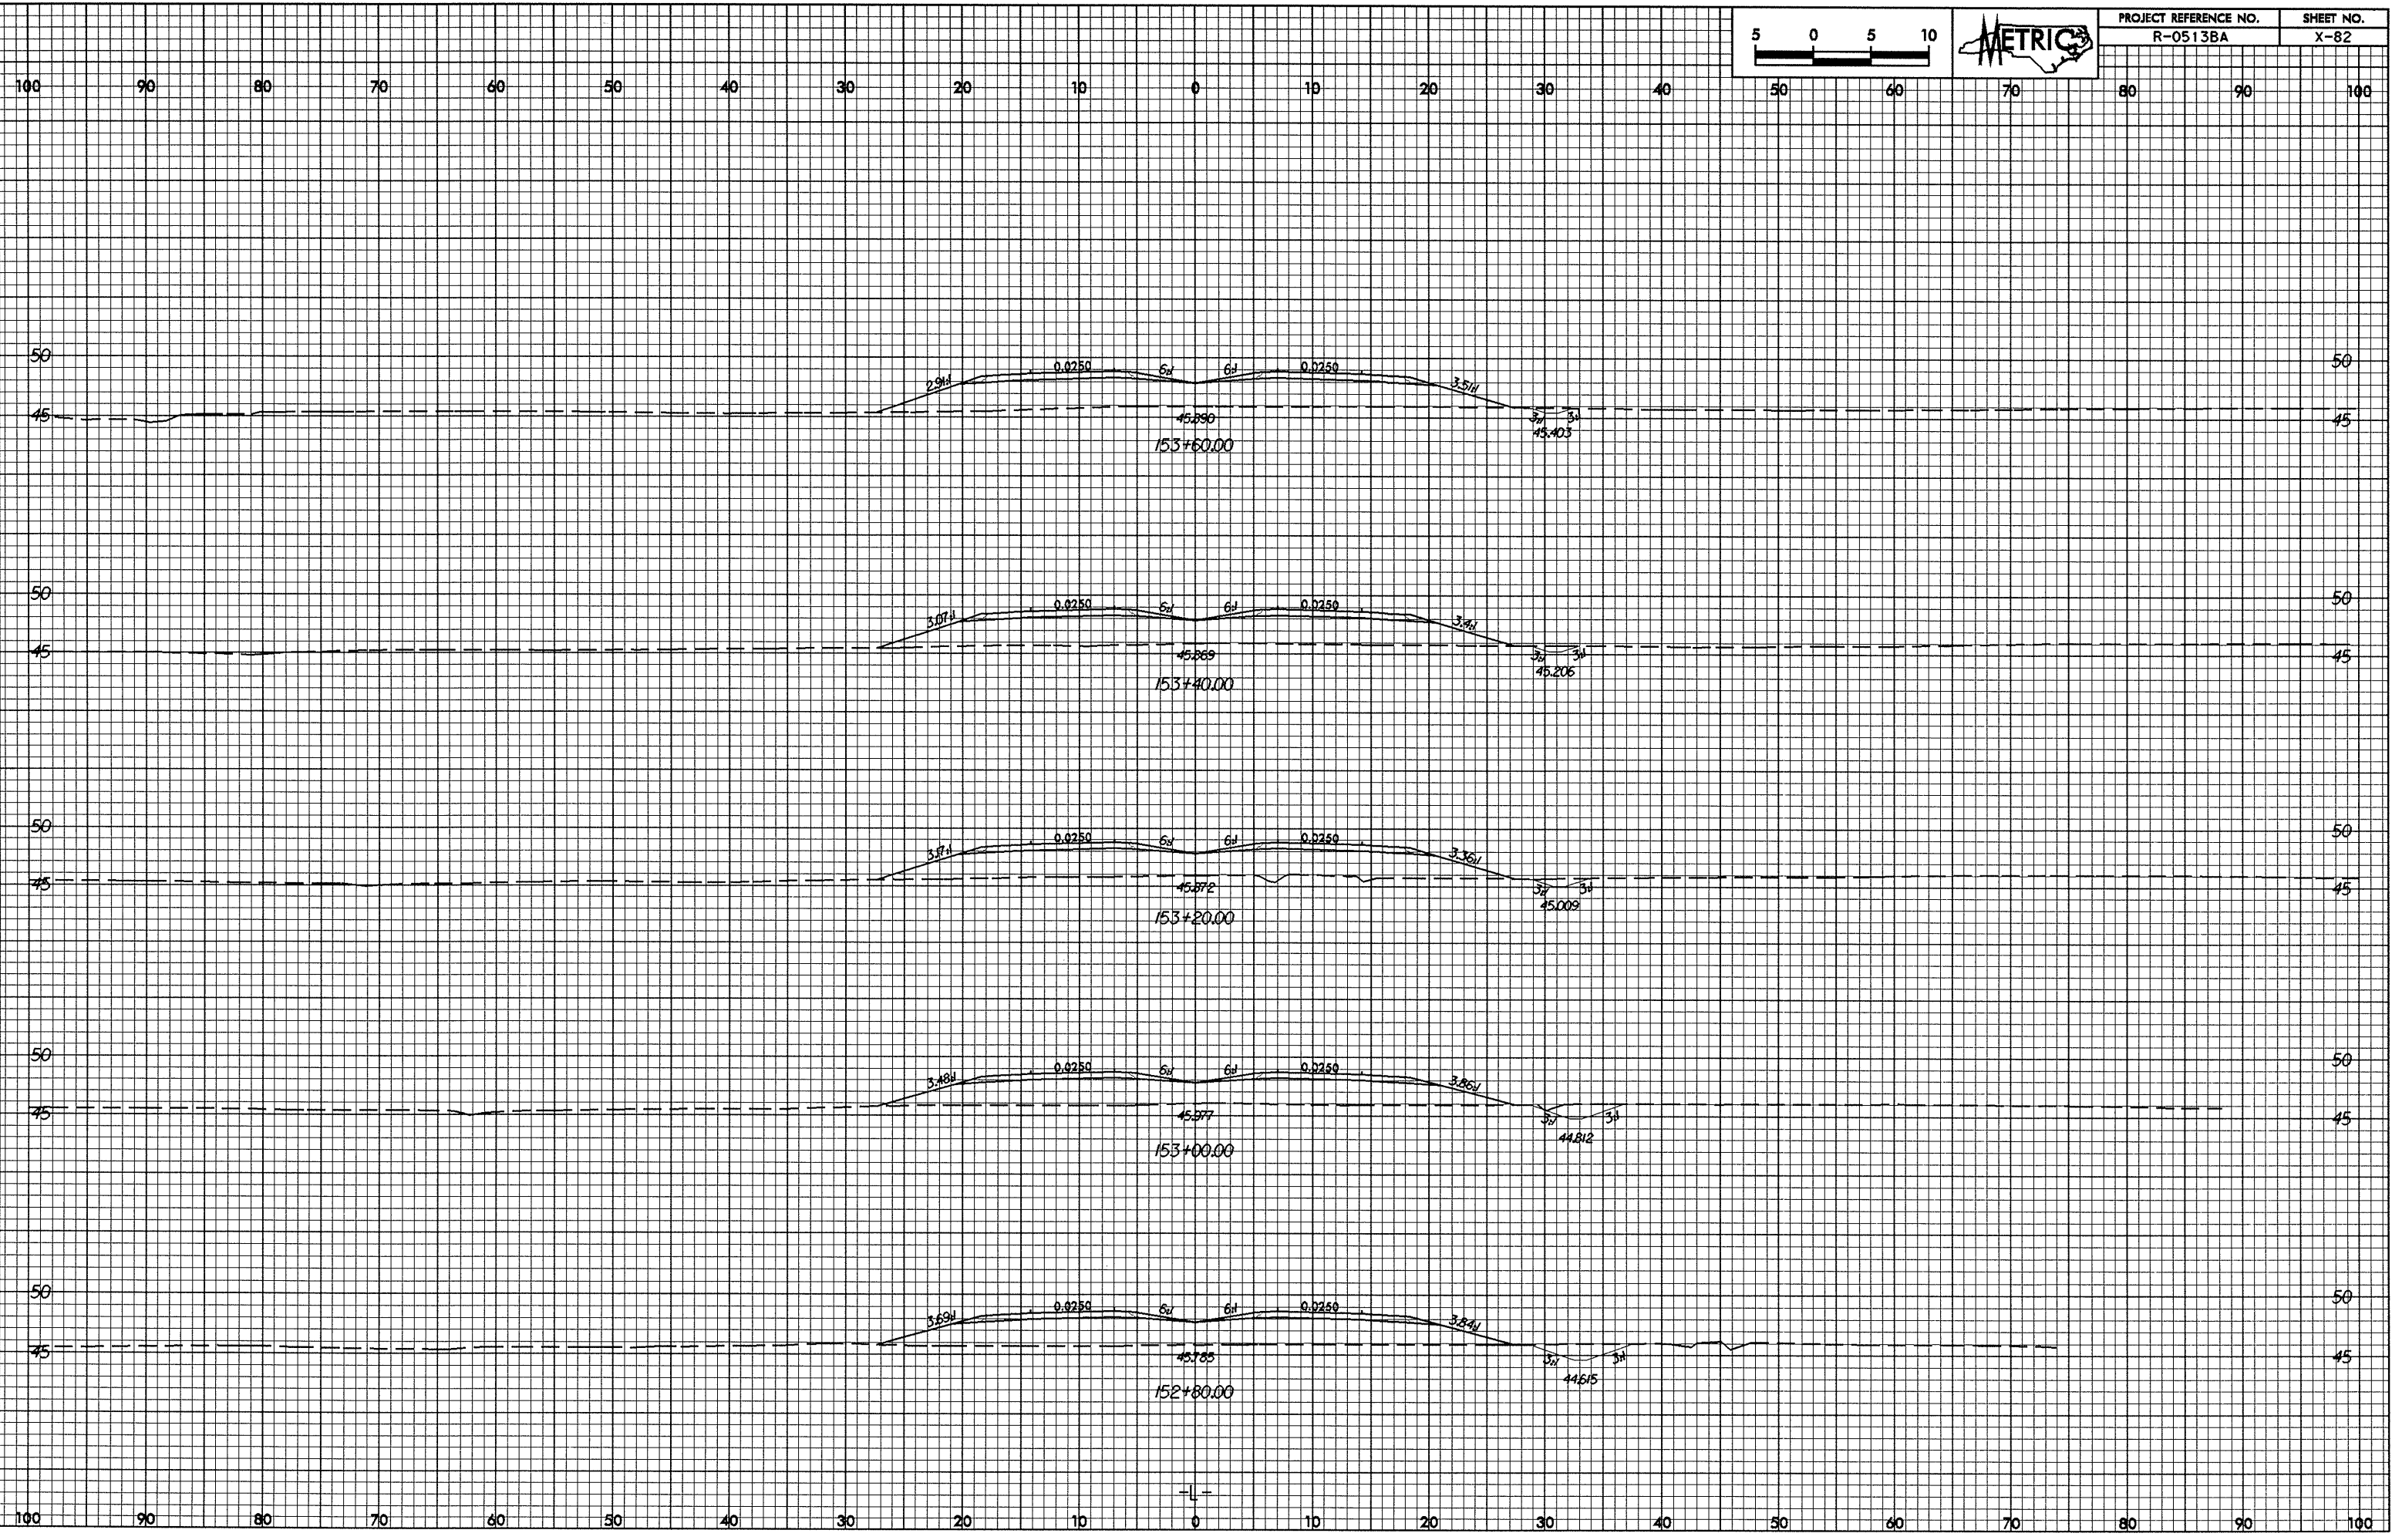

82-Jul-2004 12:22
 W:\proj\at\0818185\1.rpt