



0/25/03

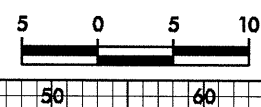

PROJECT REFERENCE NO.	SHEET NO.
R-0513BA	X-79

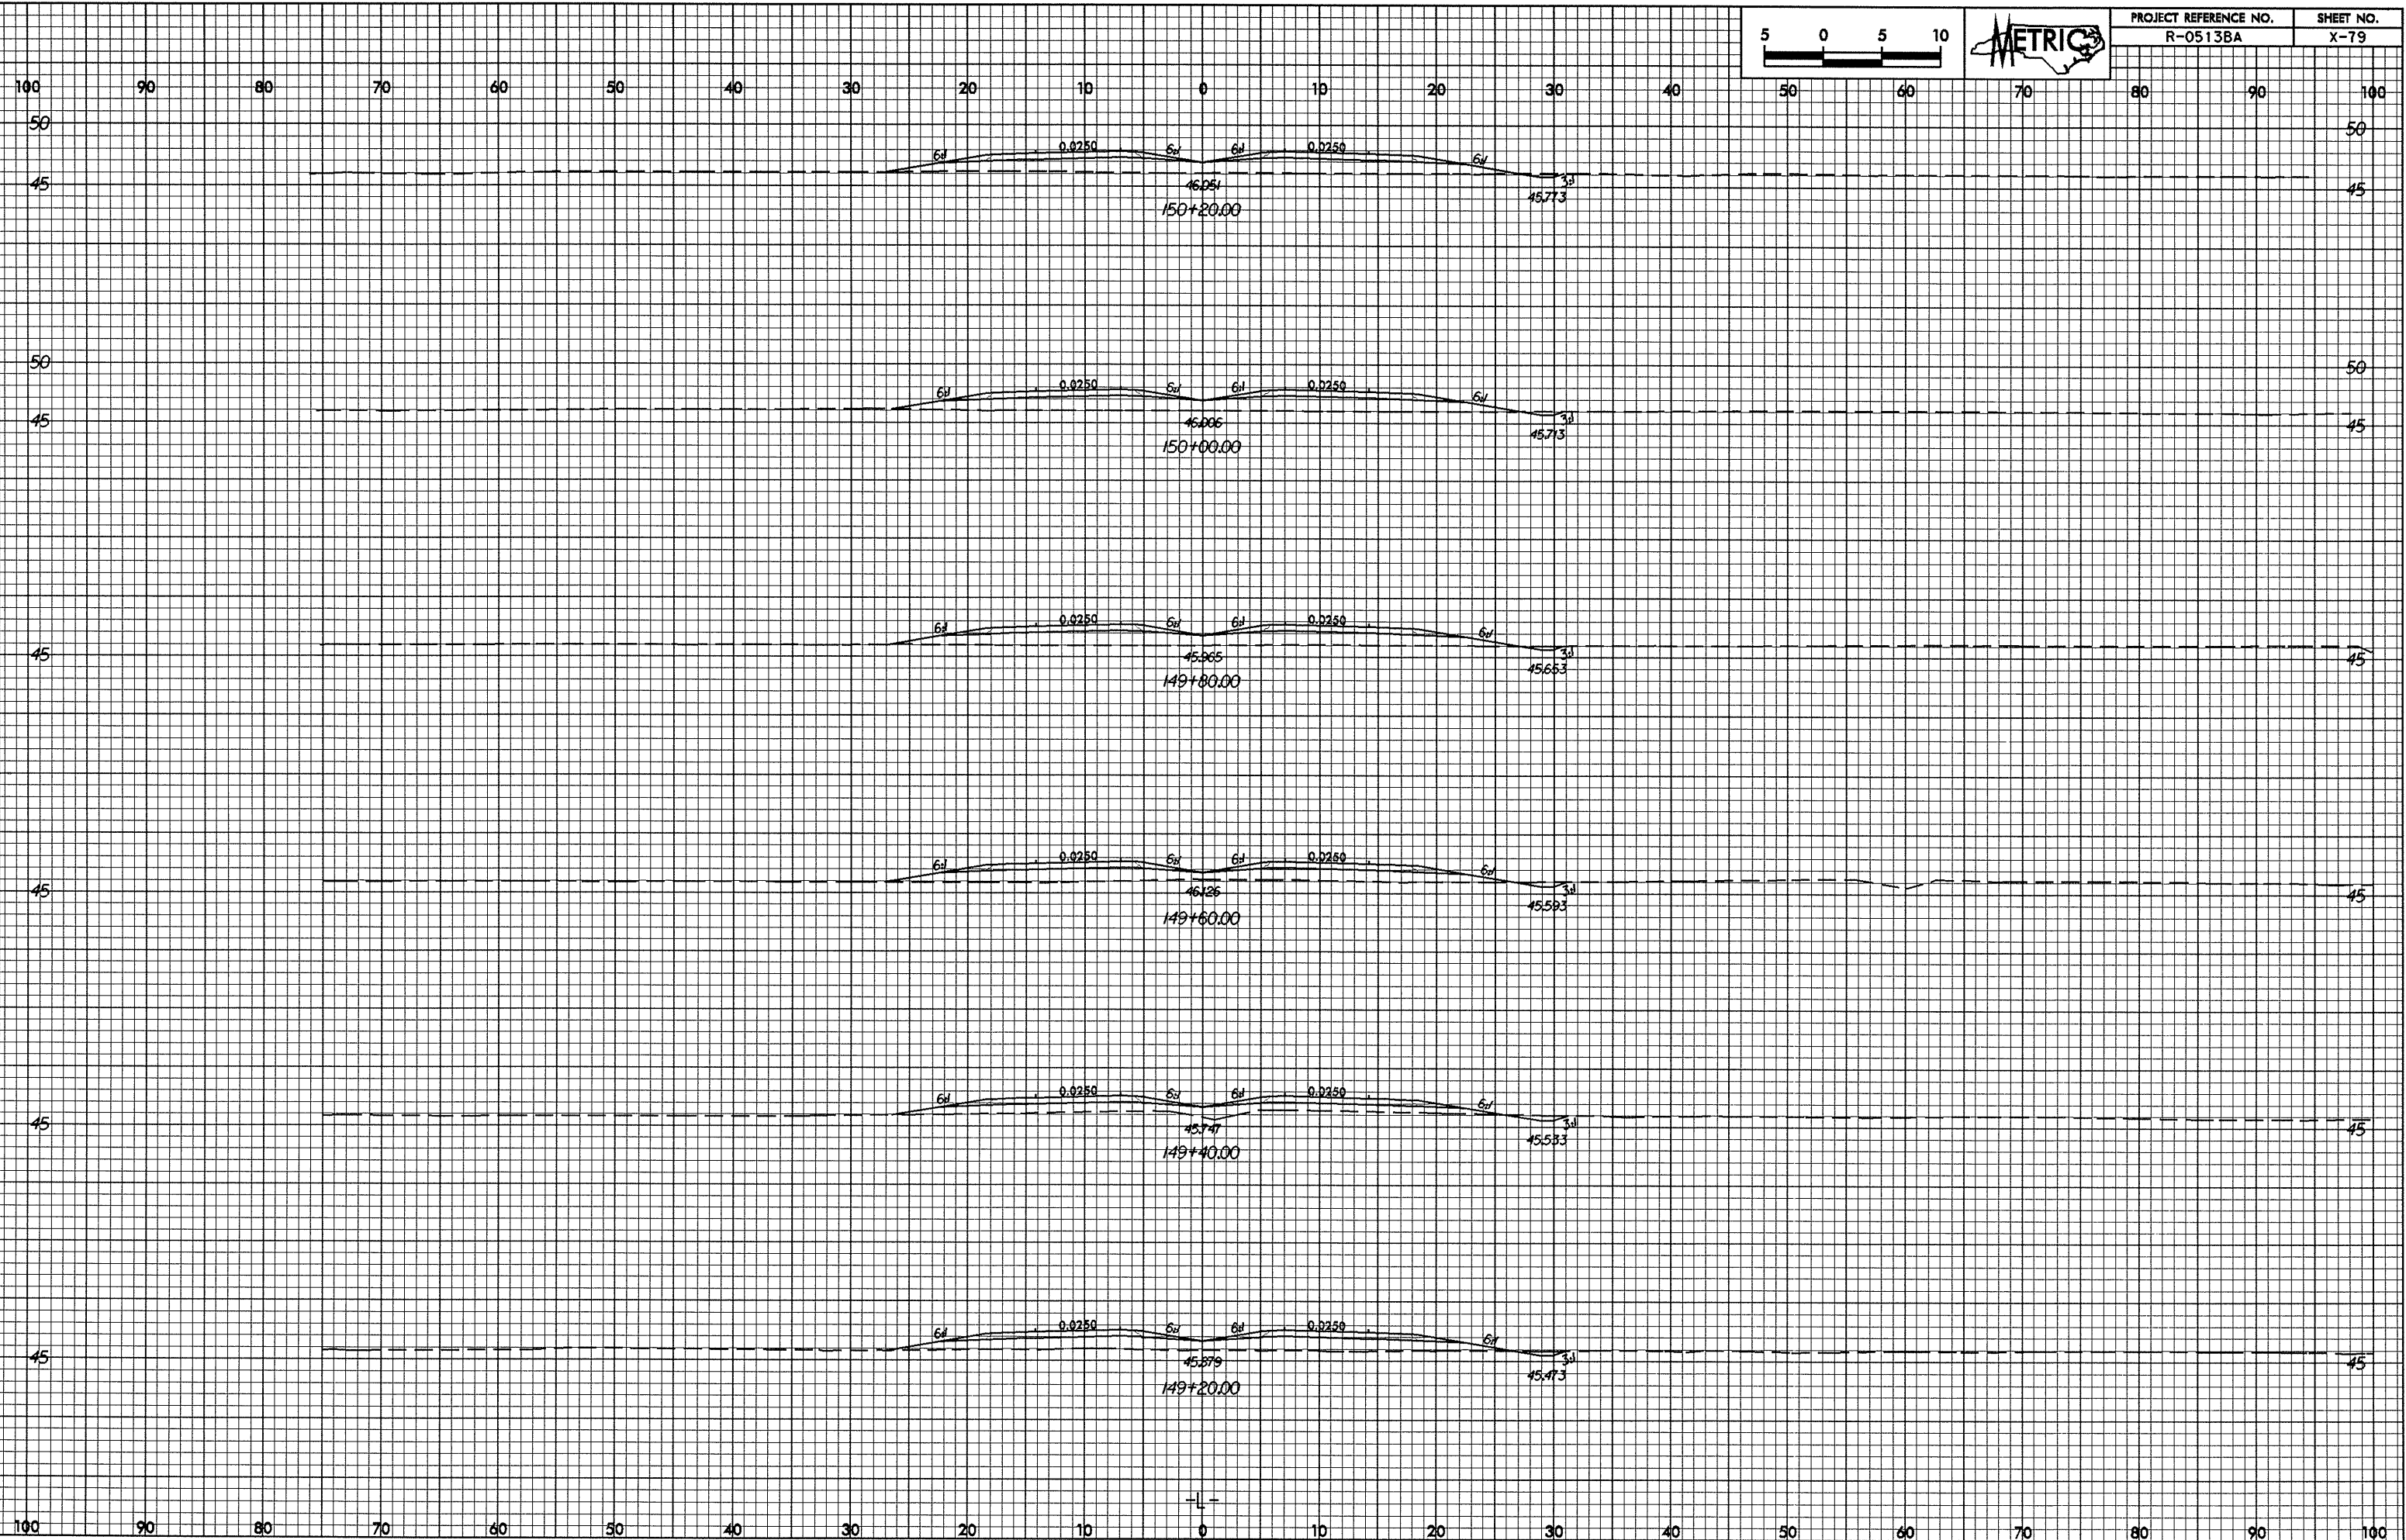

02-JUL-2004 12:28
M:\Roads\AT\0513BA\1.rvt

-L-