



02-24-23

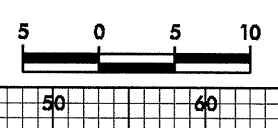

PROJECT REFERENCE NO.	SHEET NO.
R-0513BA	X-78

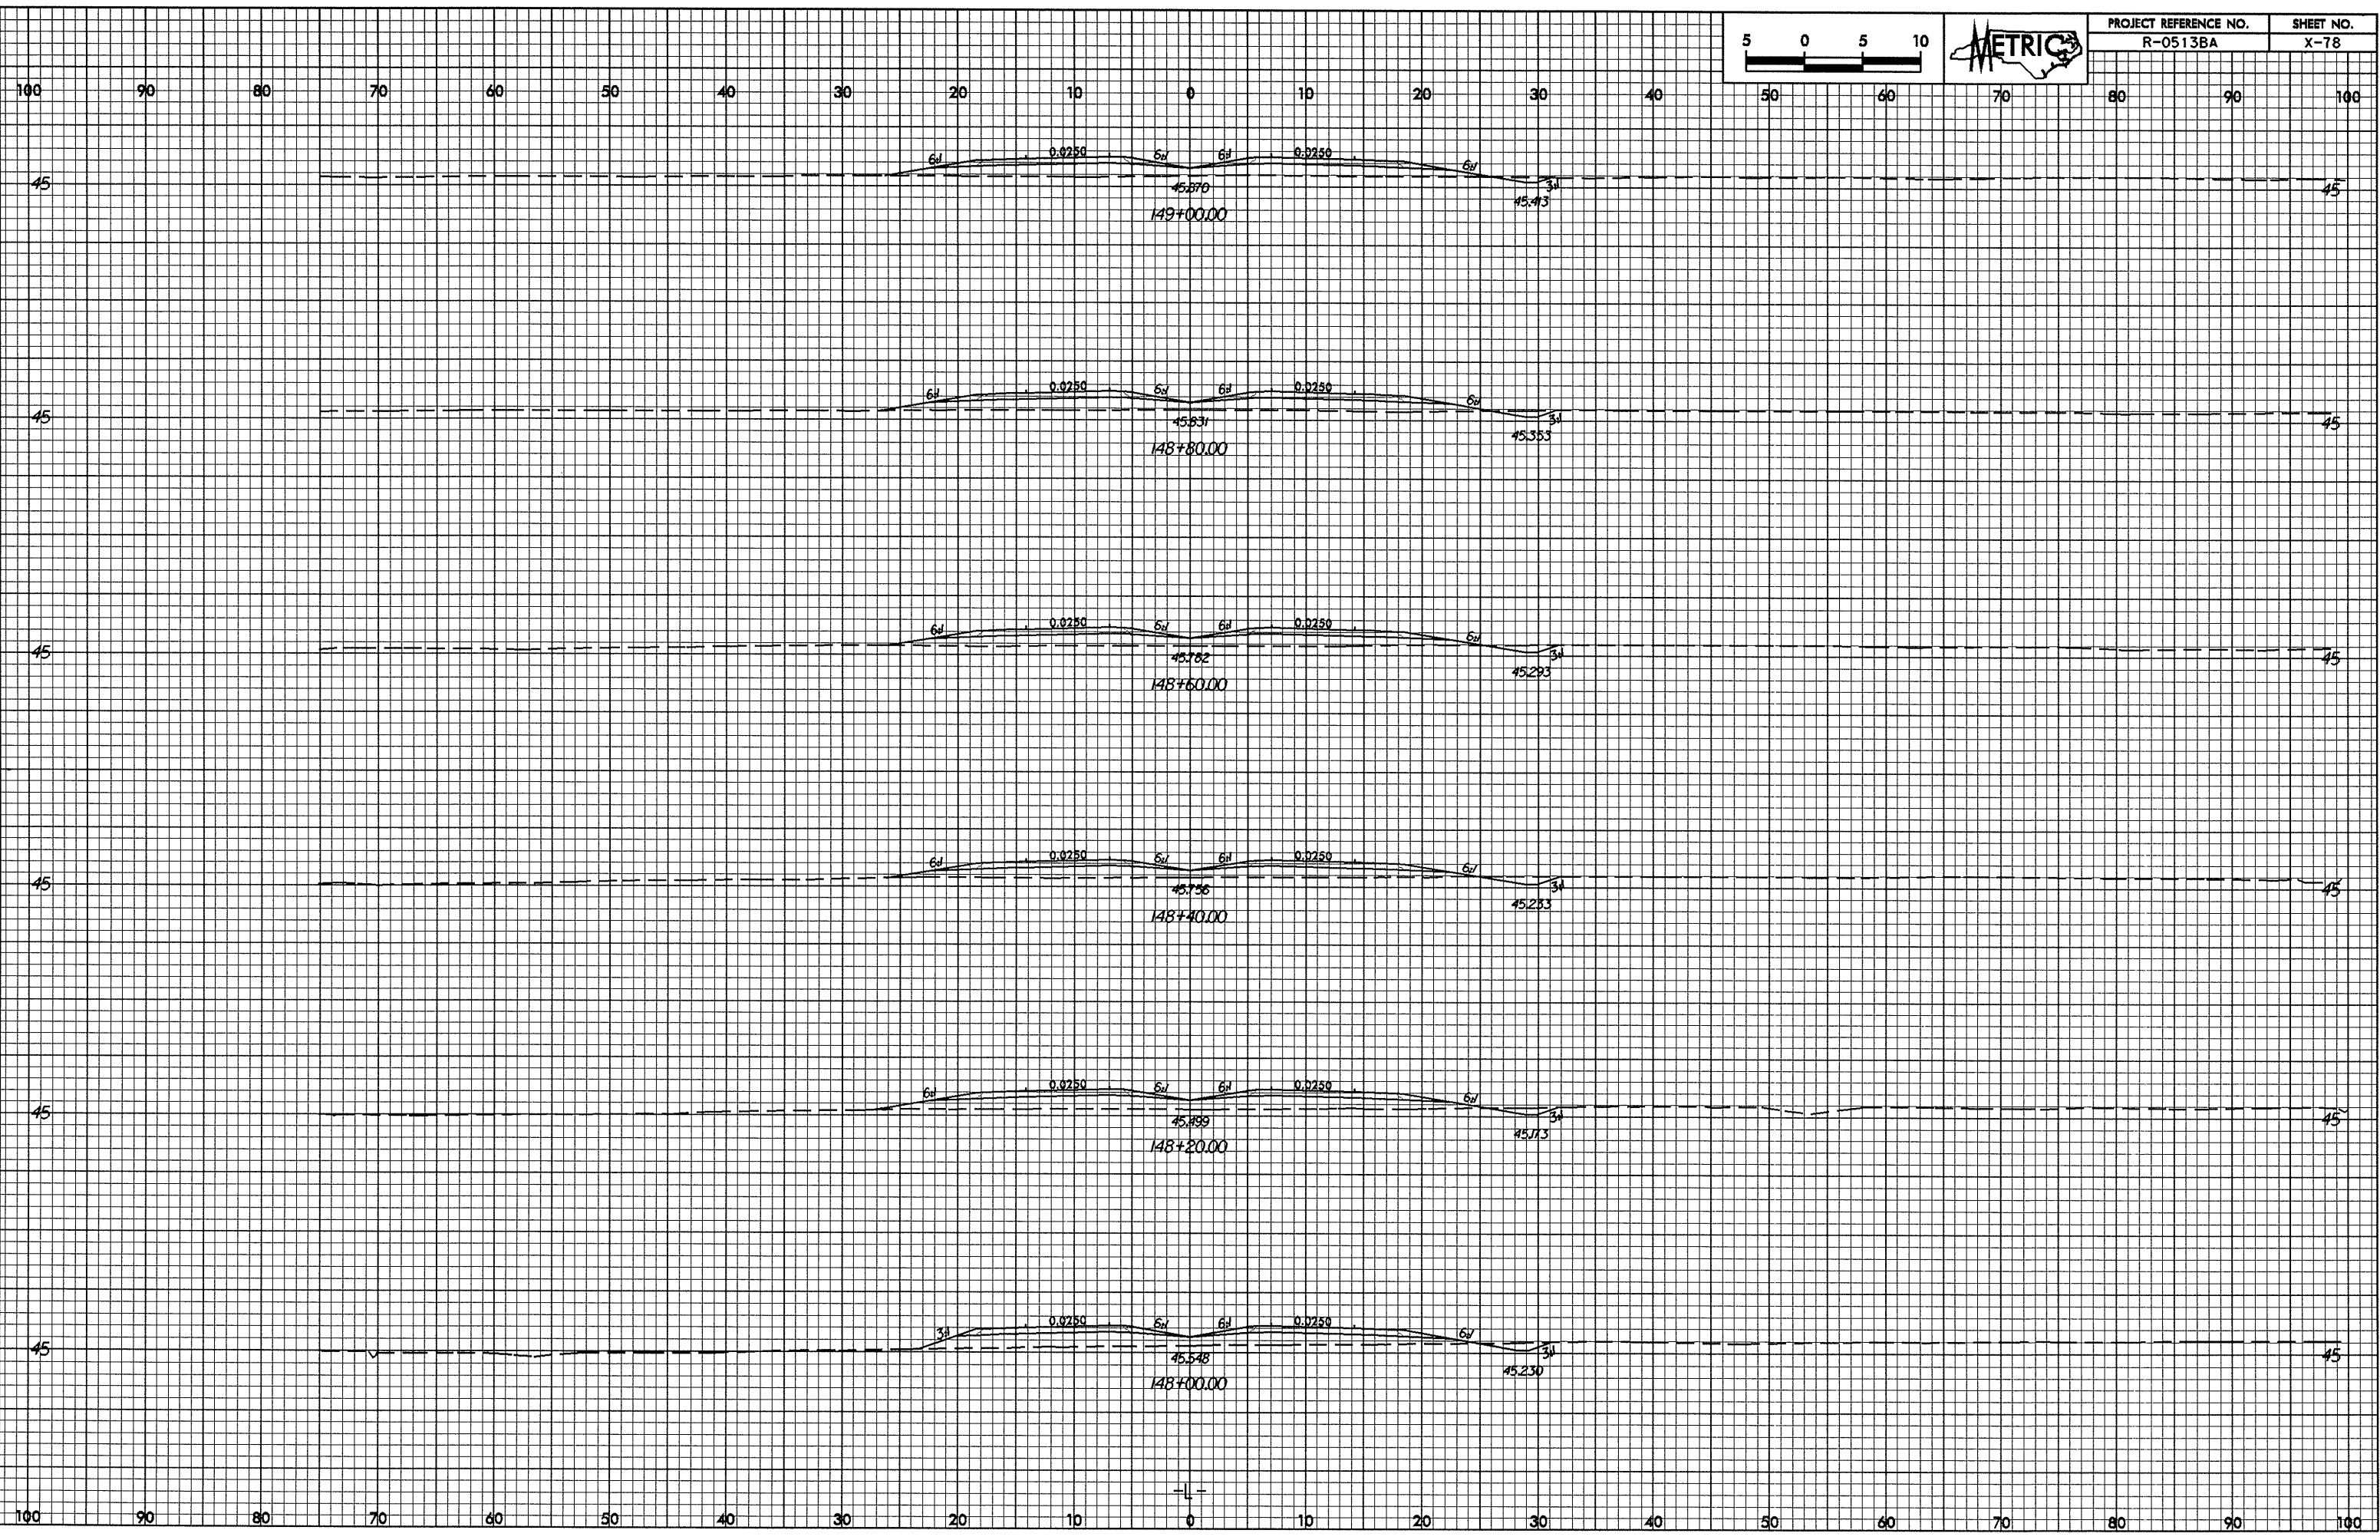

02-JUL-2004 12:28  
w:\p05ch at rd\0513BA\1.rpt

-||-