
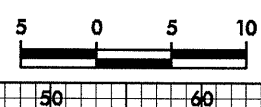


0.25/25

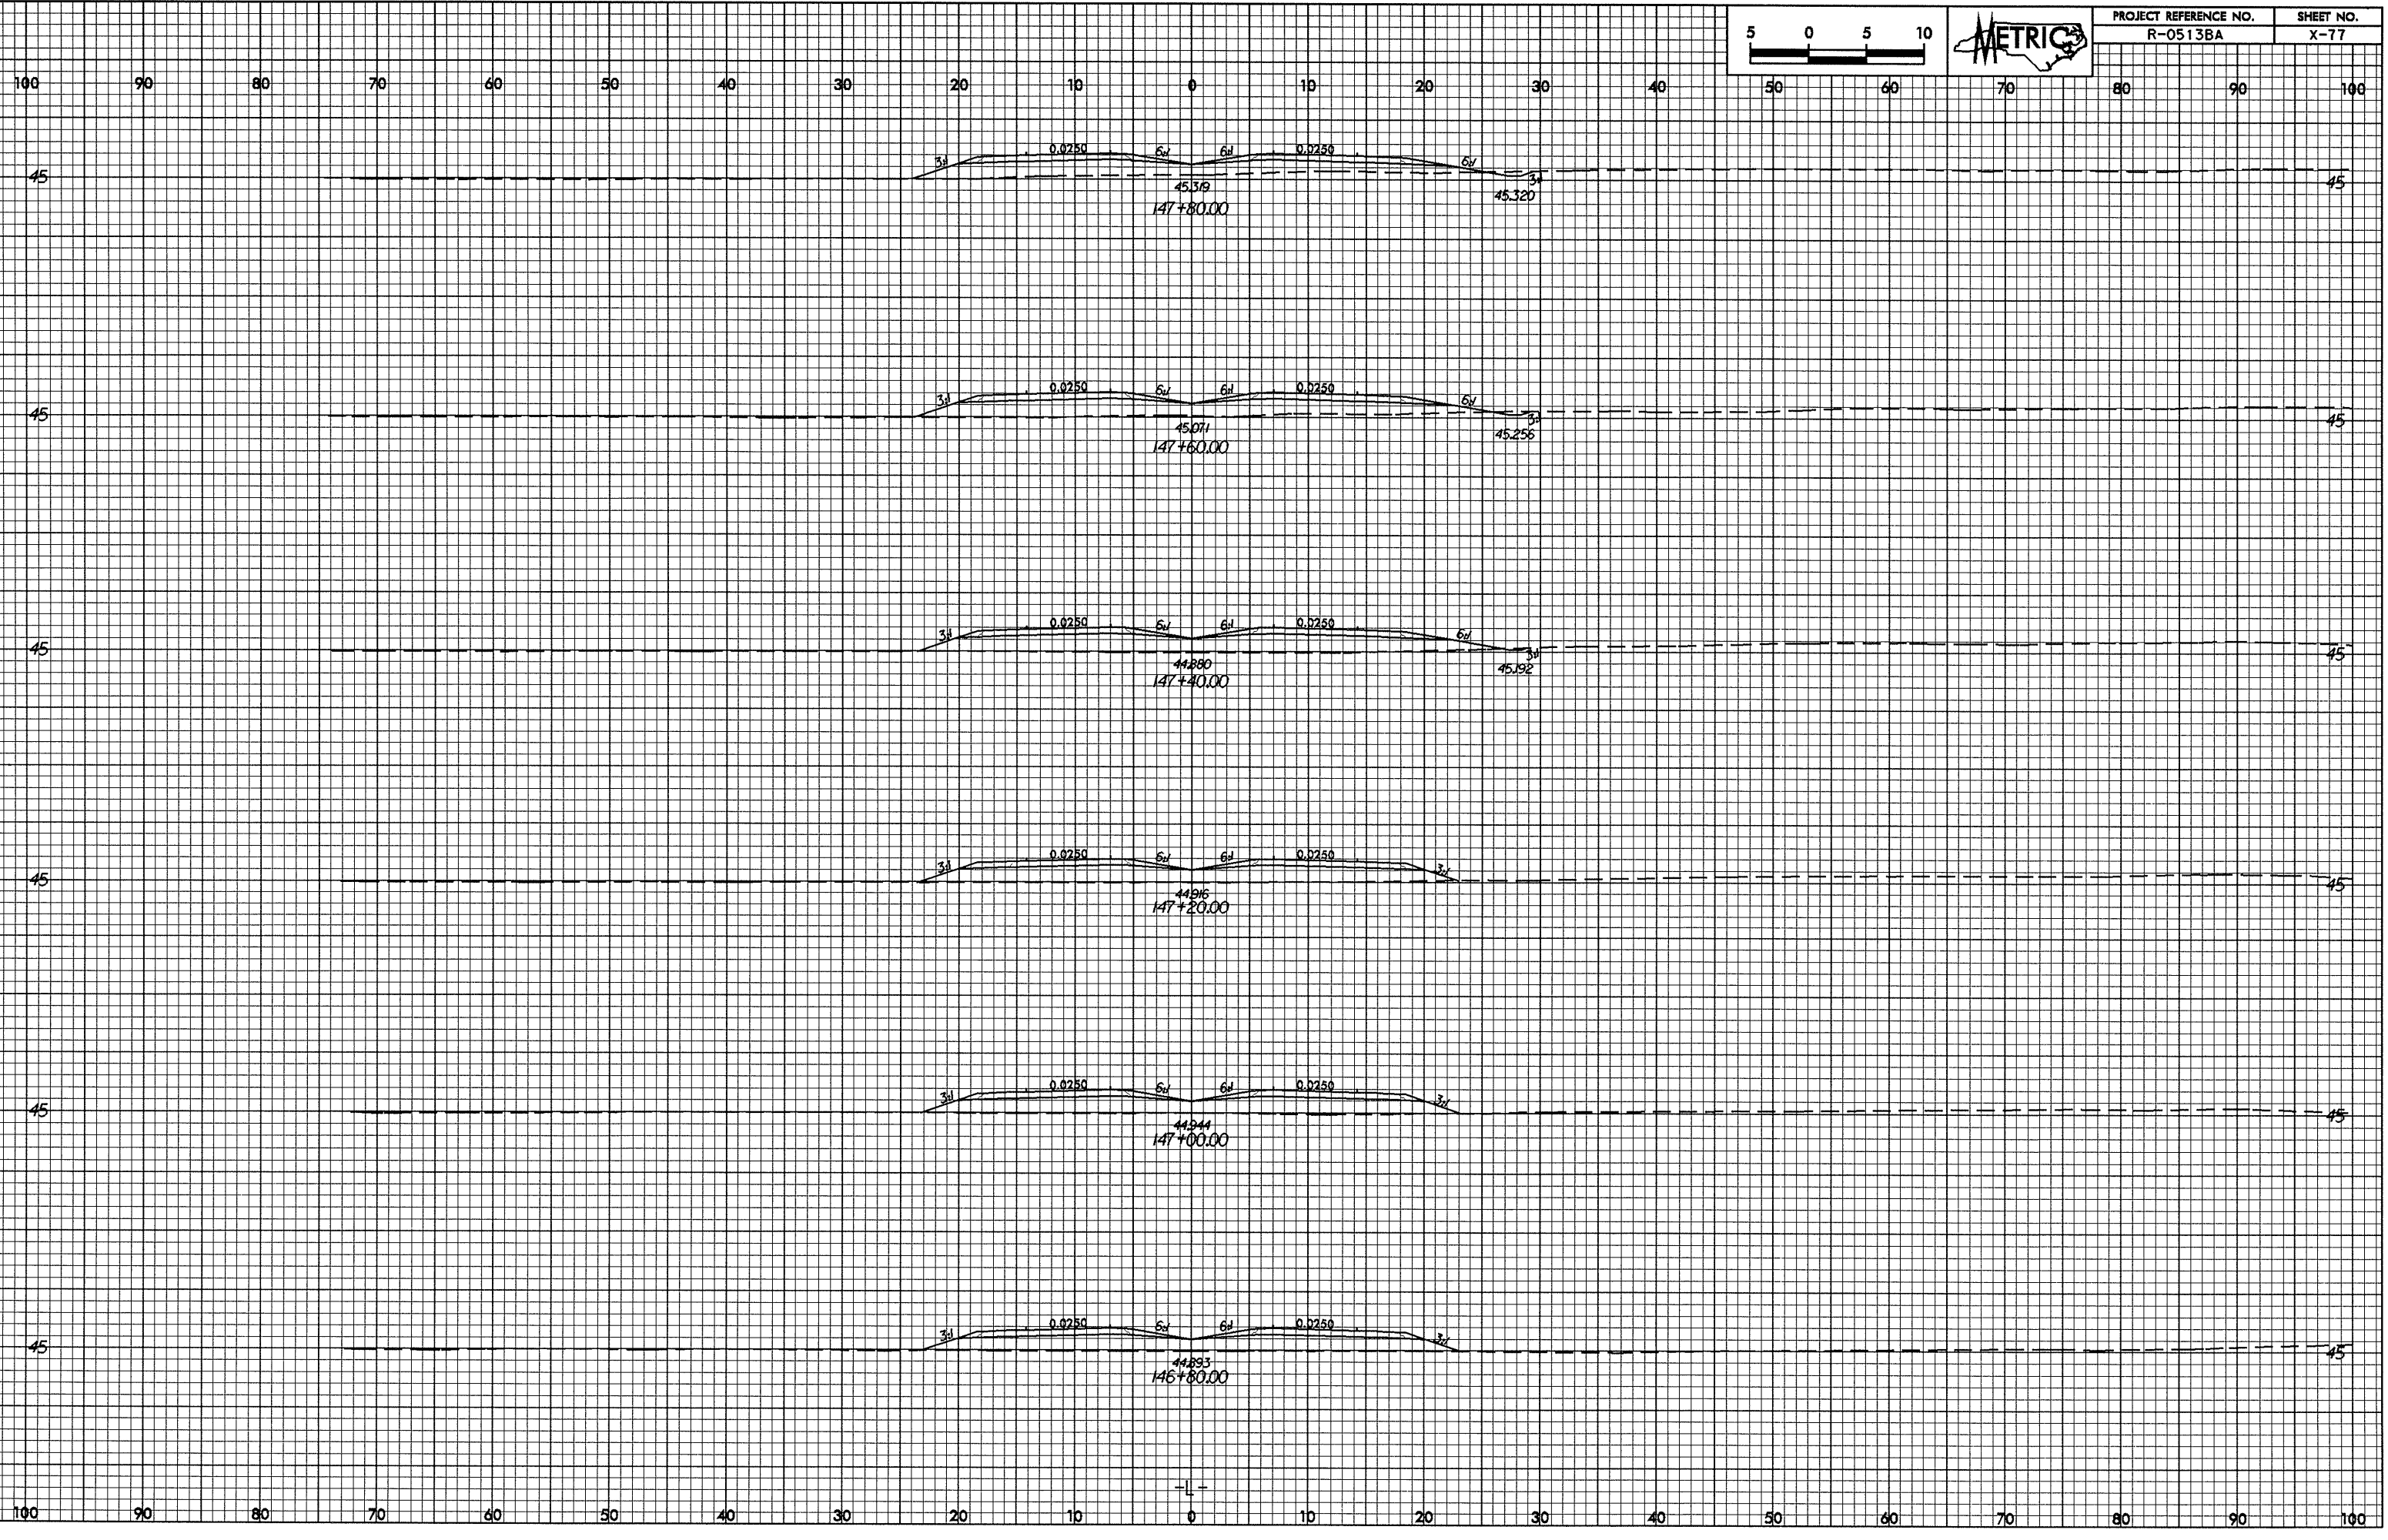

PROJECT REFERENCE NO.	SHEET NO.
R-0513BA	X-77

82-111-2004 12/28
 MCRosch AT 8/15/05

-L-