



02/26/98

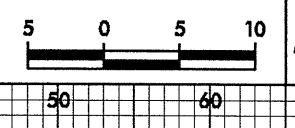

PROJECT REFERENCE NO. R-0513BA	SHEET NO. X-74
-----------------------------------	-------------------

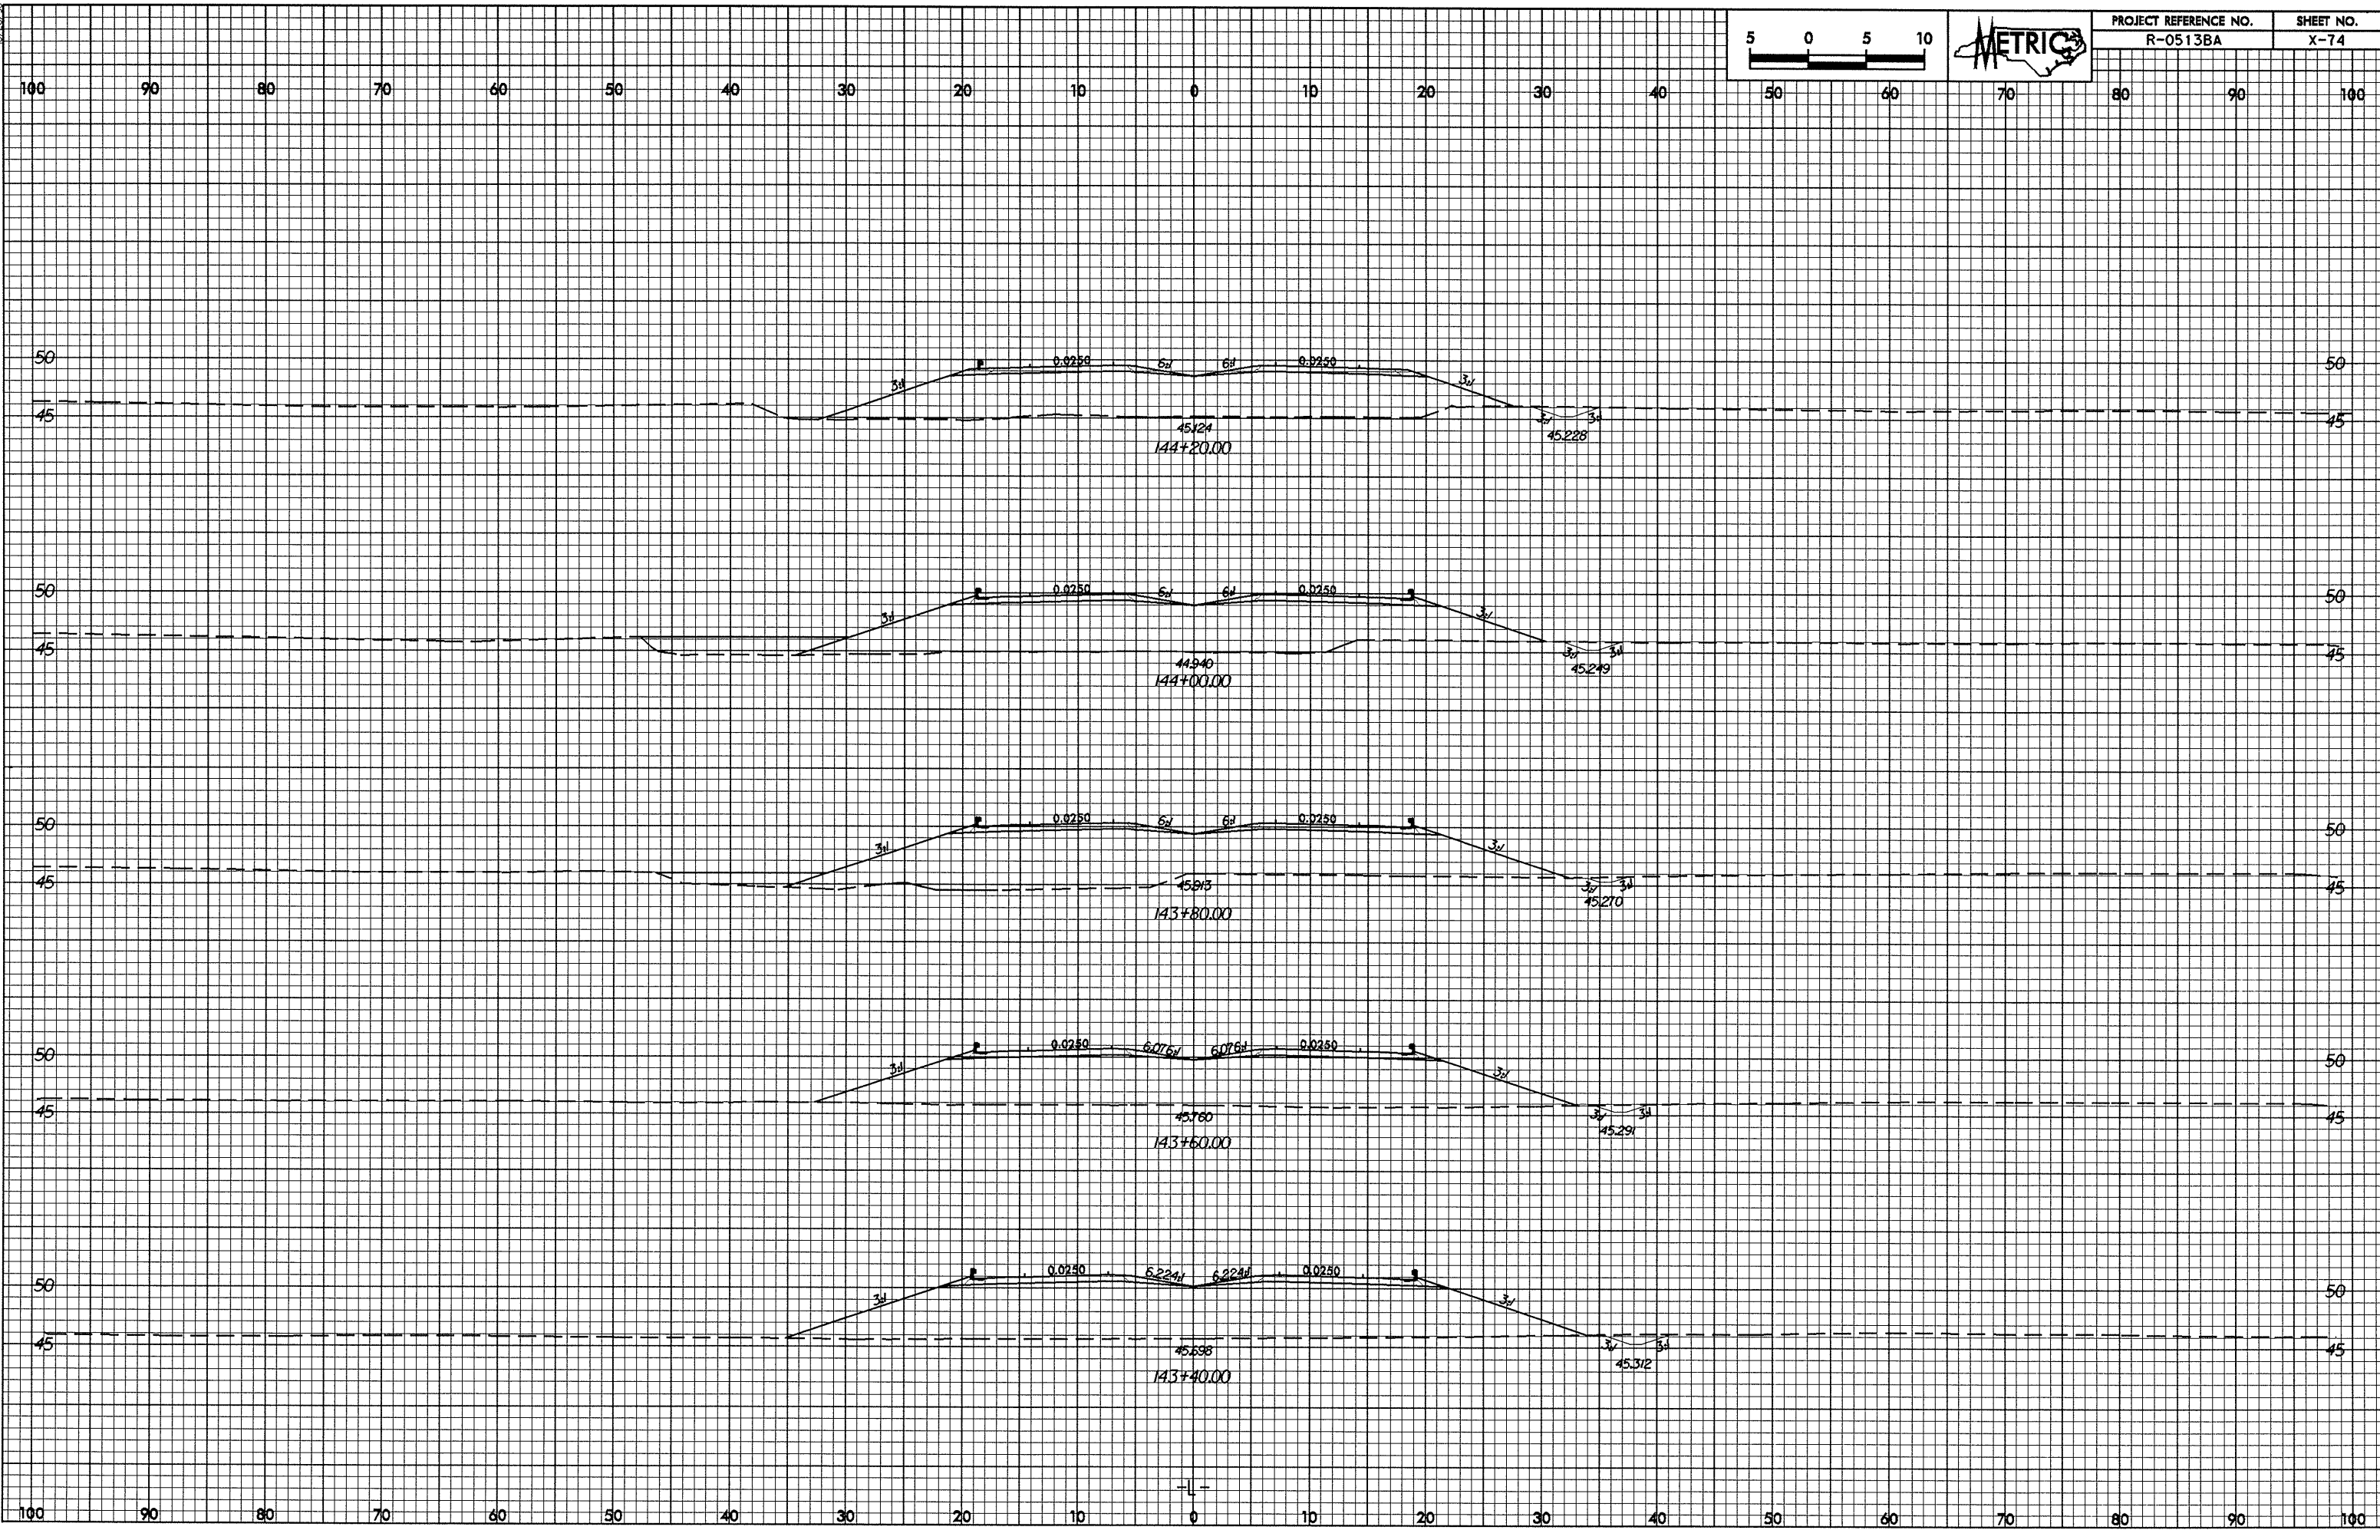

02-JUL-2004 12:18
 W:\R0513BA\1-01.dwg
 AT 10/18/98