



07.26.09

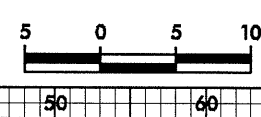

PROJECT REFERENCE NO.	SHEET NO.
R-0513BA	X-73

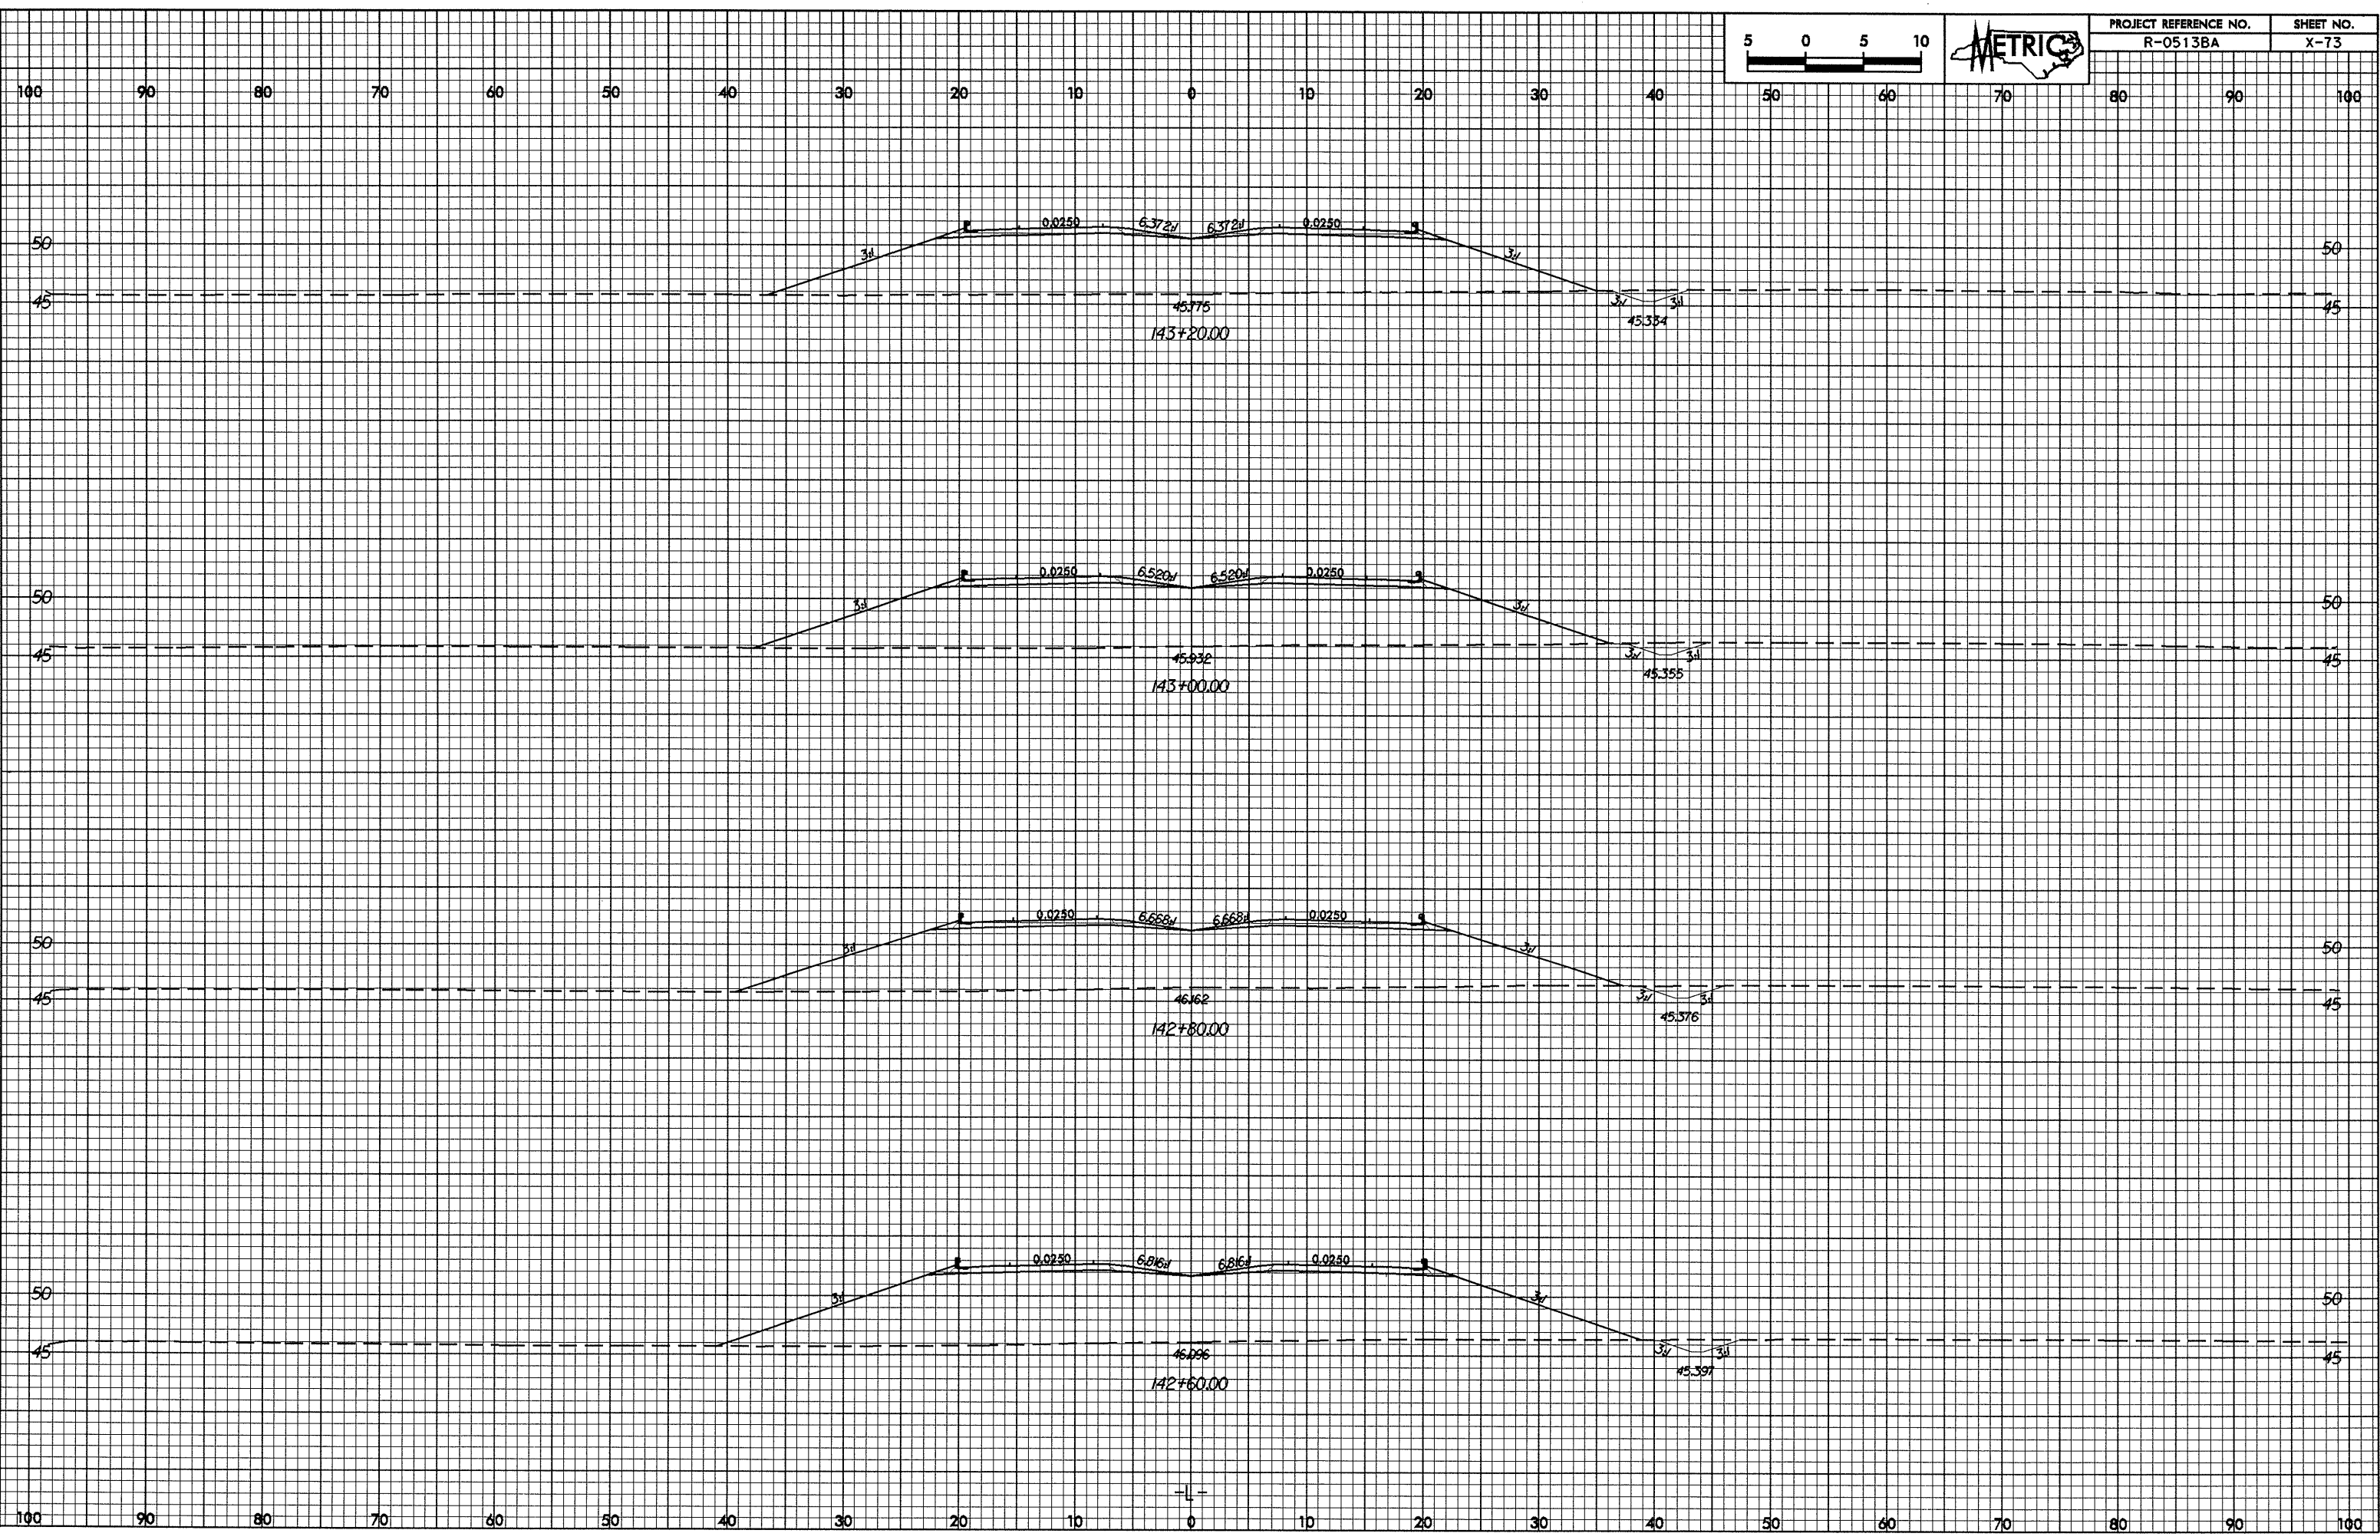

02-Jul-2004 12:18
Plot at 1428785