



02-JUL-2004 13:17
w:\p0000001\1017165\1017165.dwg

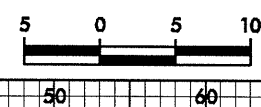

PROJECT REFERENCE NO.	SHEET NO.
R-0513BA	X-72

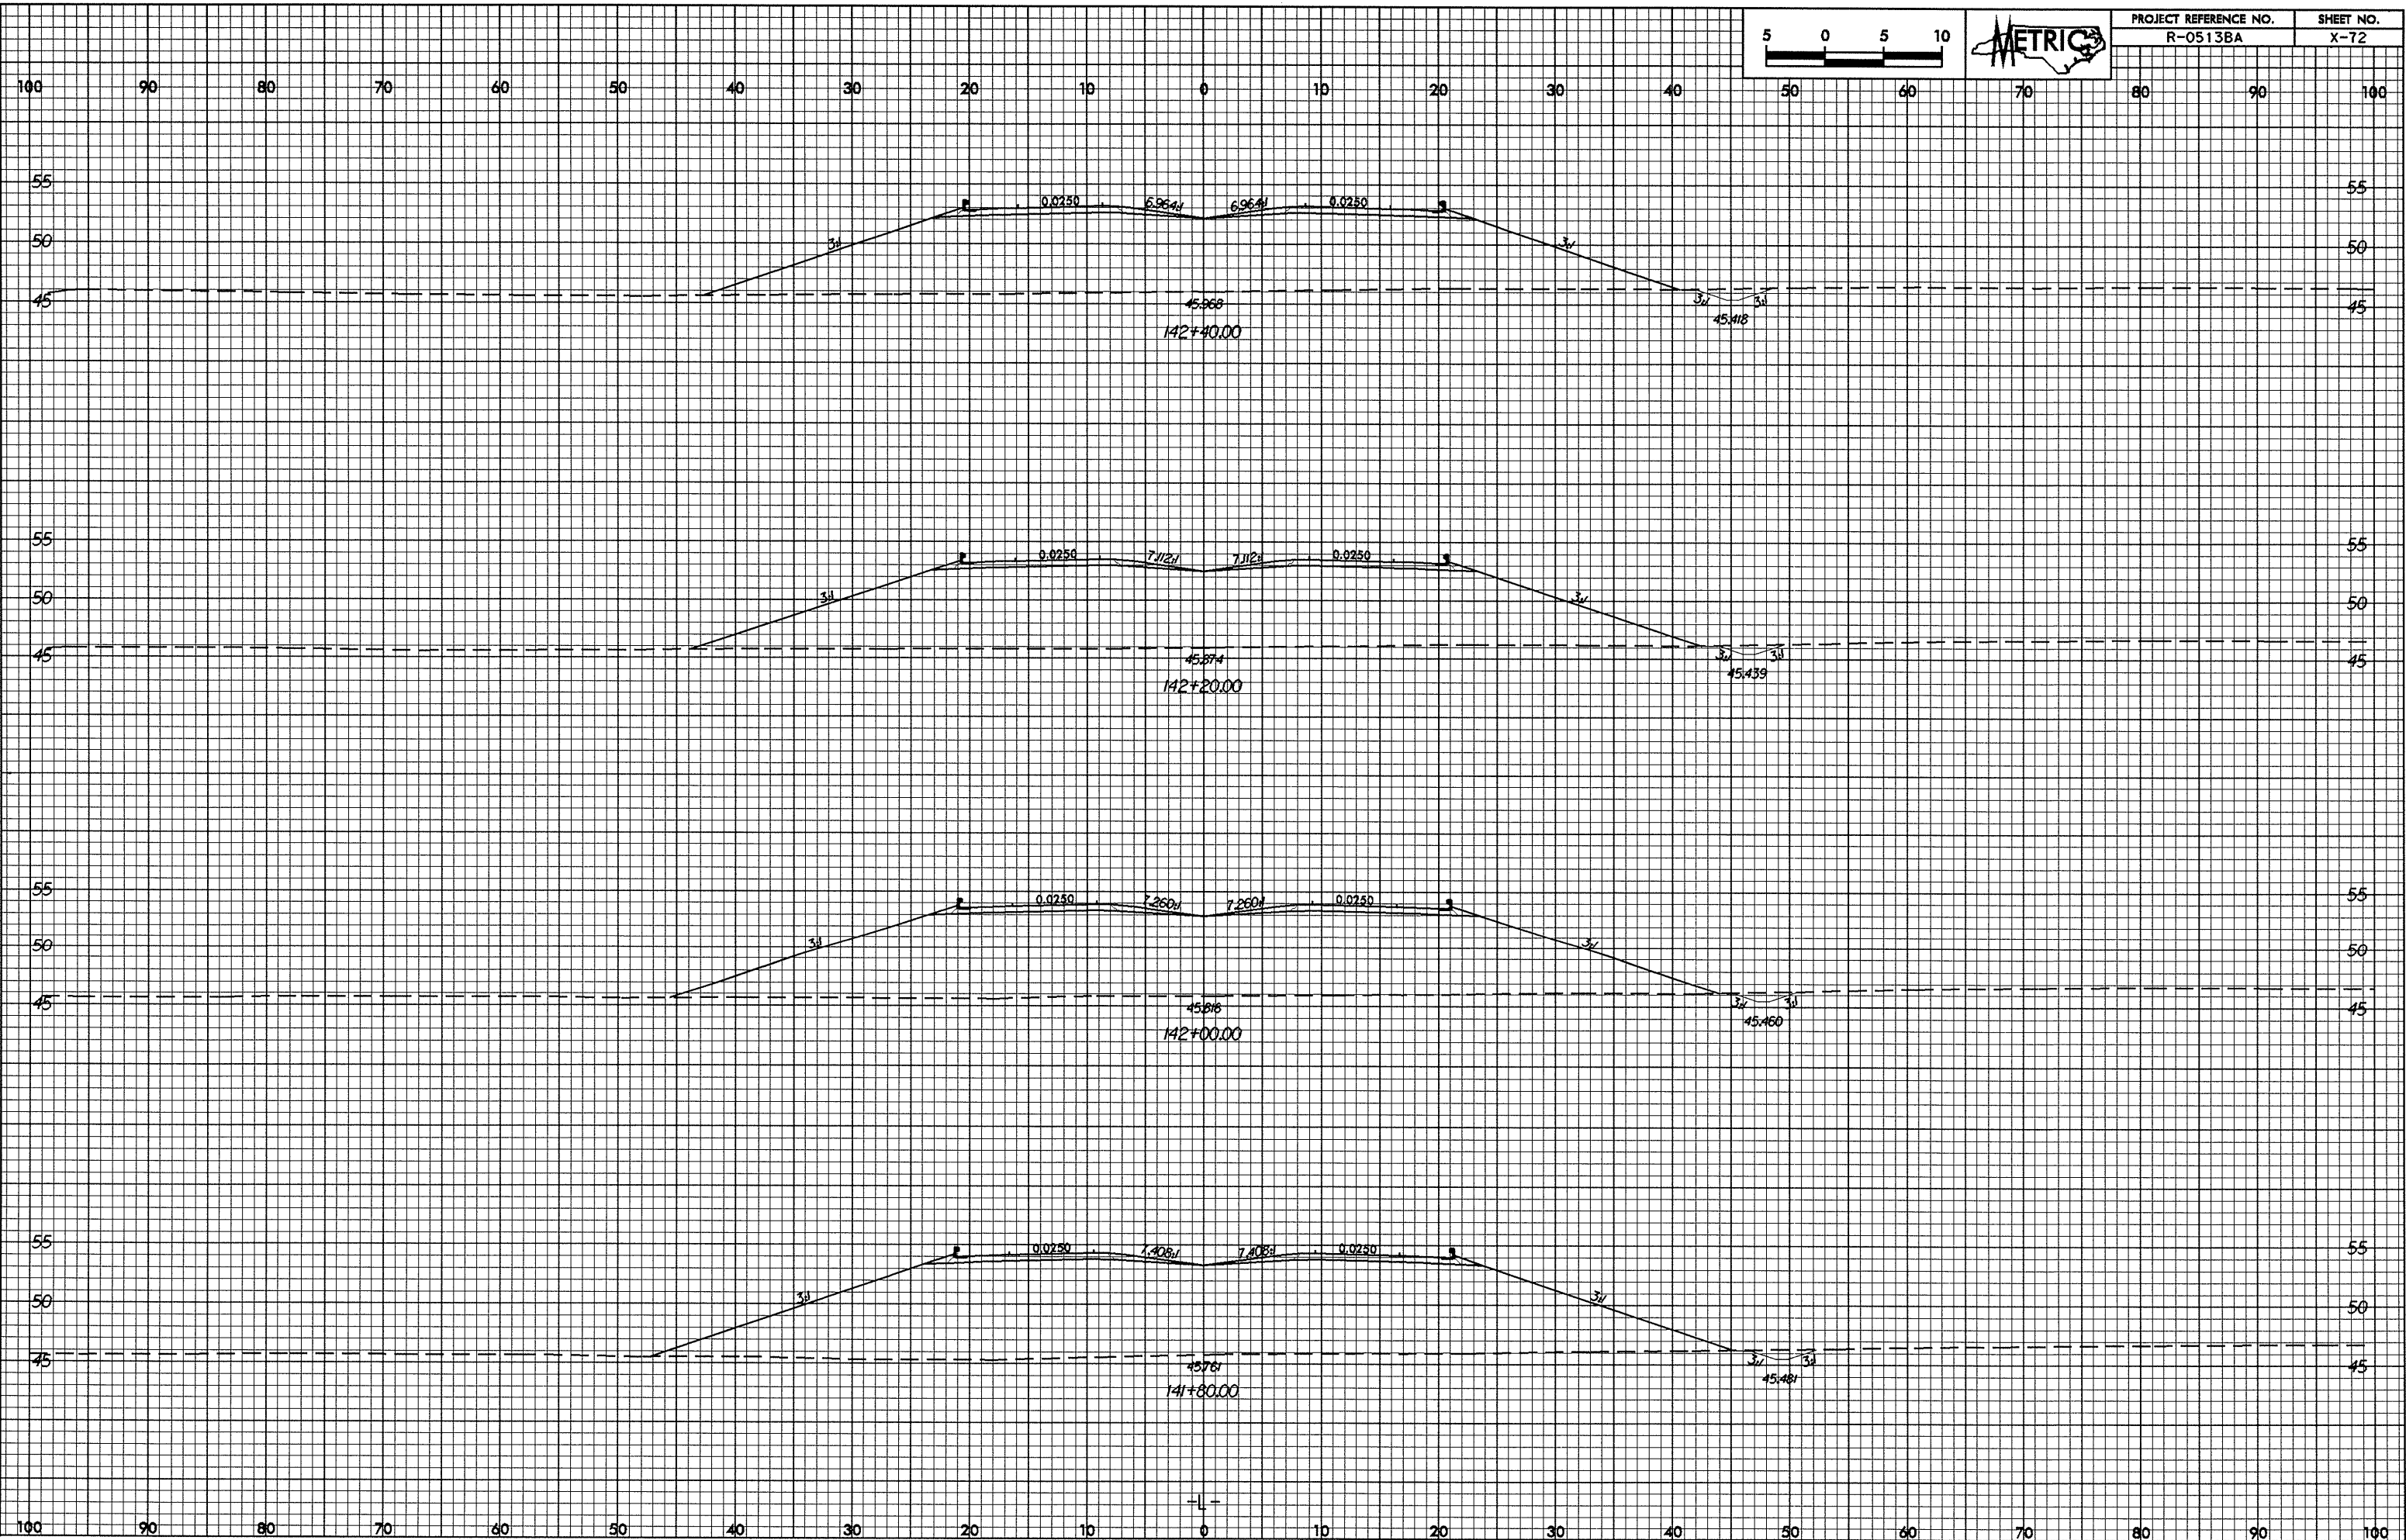

-L-