



10/25/03

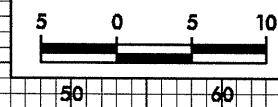

PROJECT REFERENCE NO.	SHEET NO.
R-0513BA	X-71

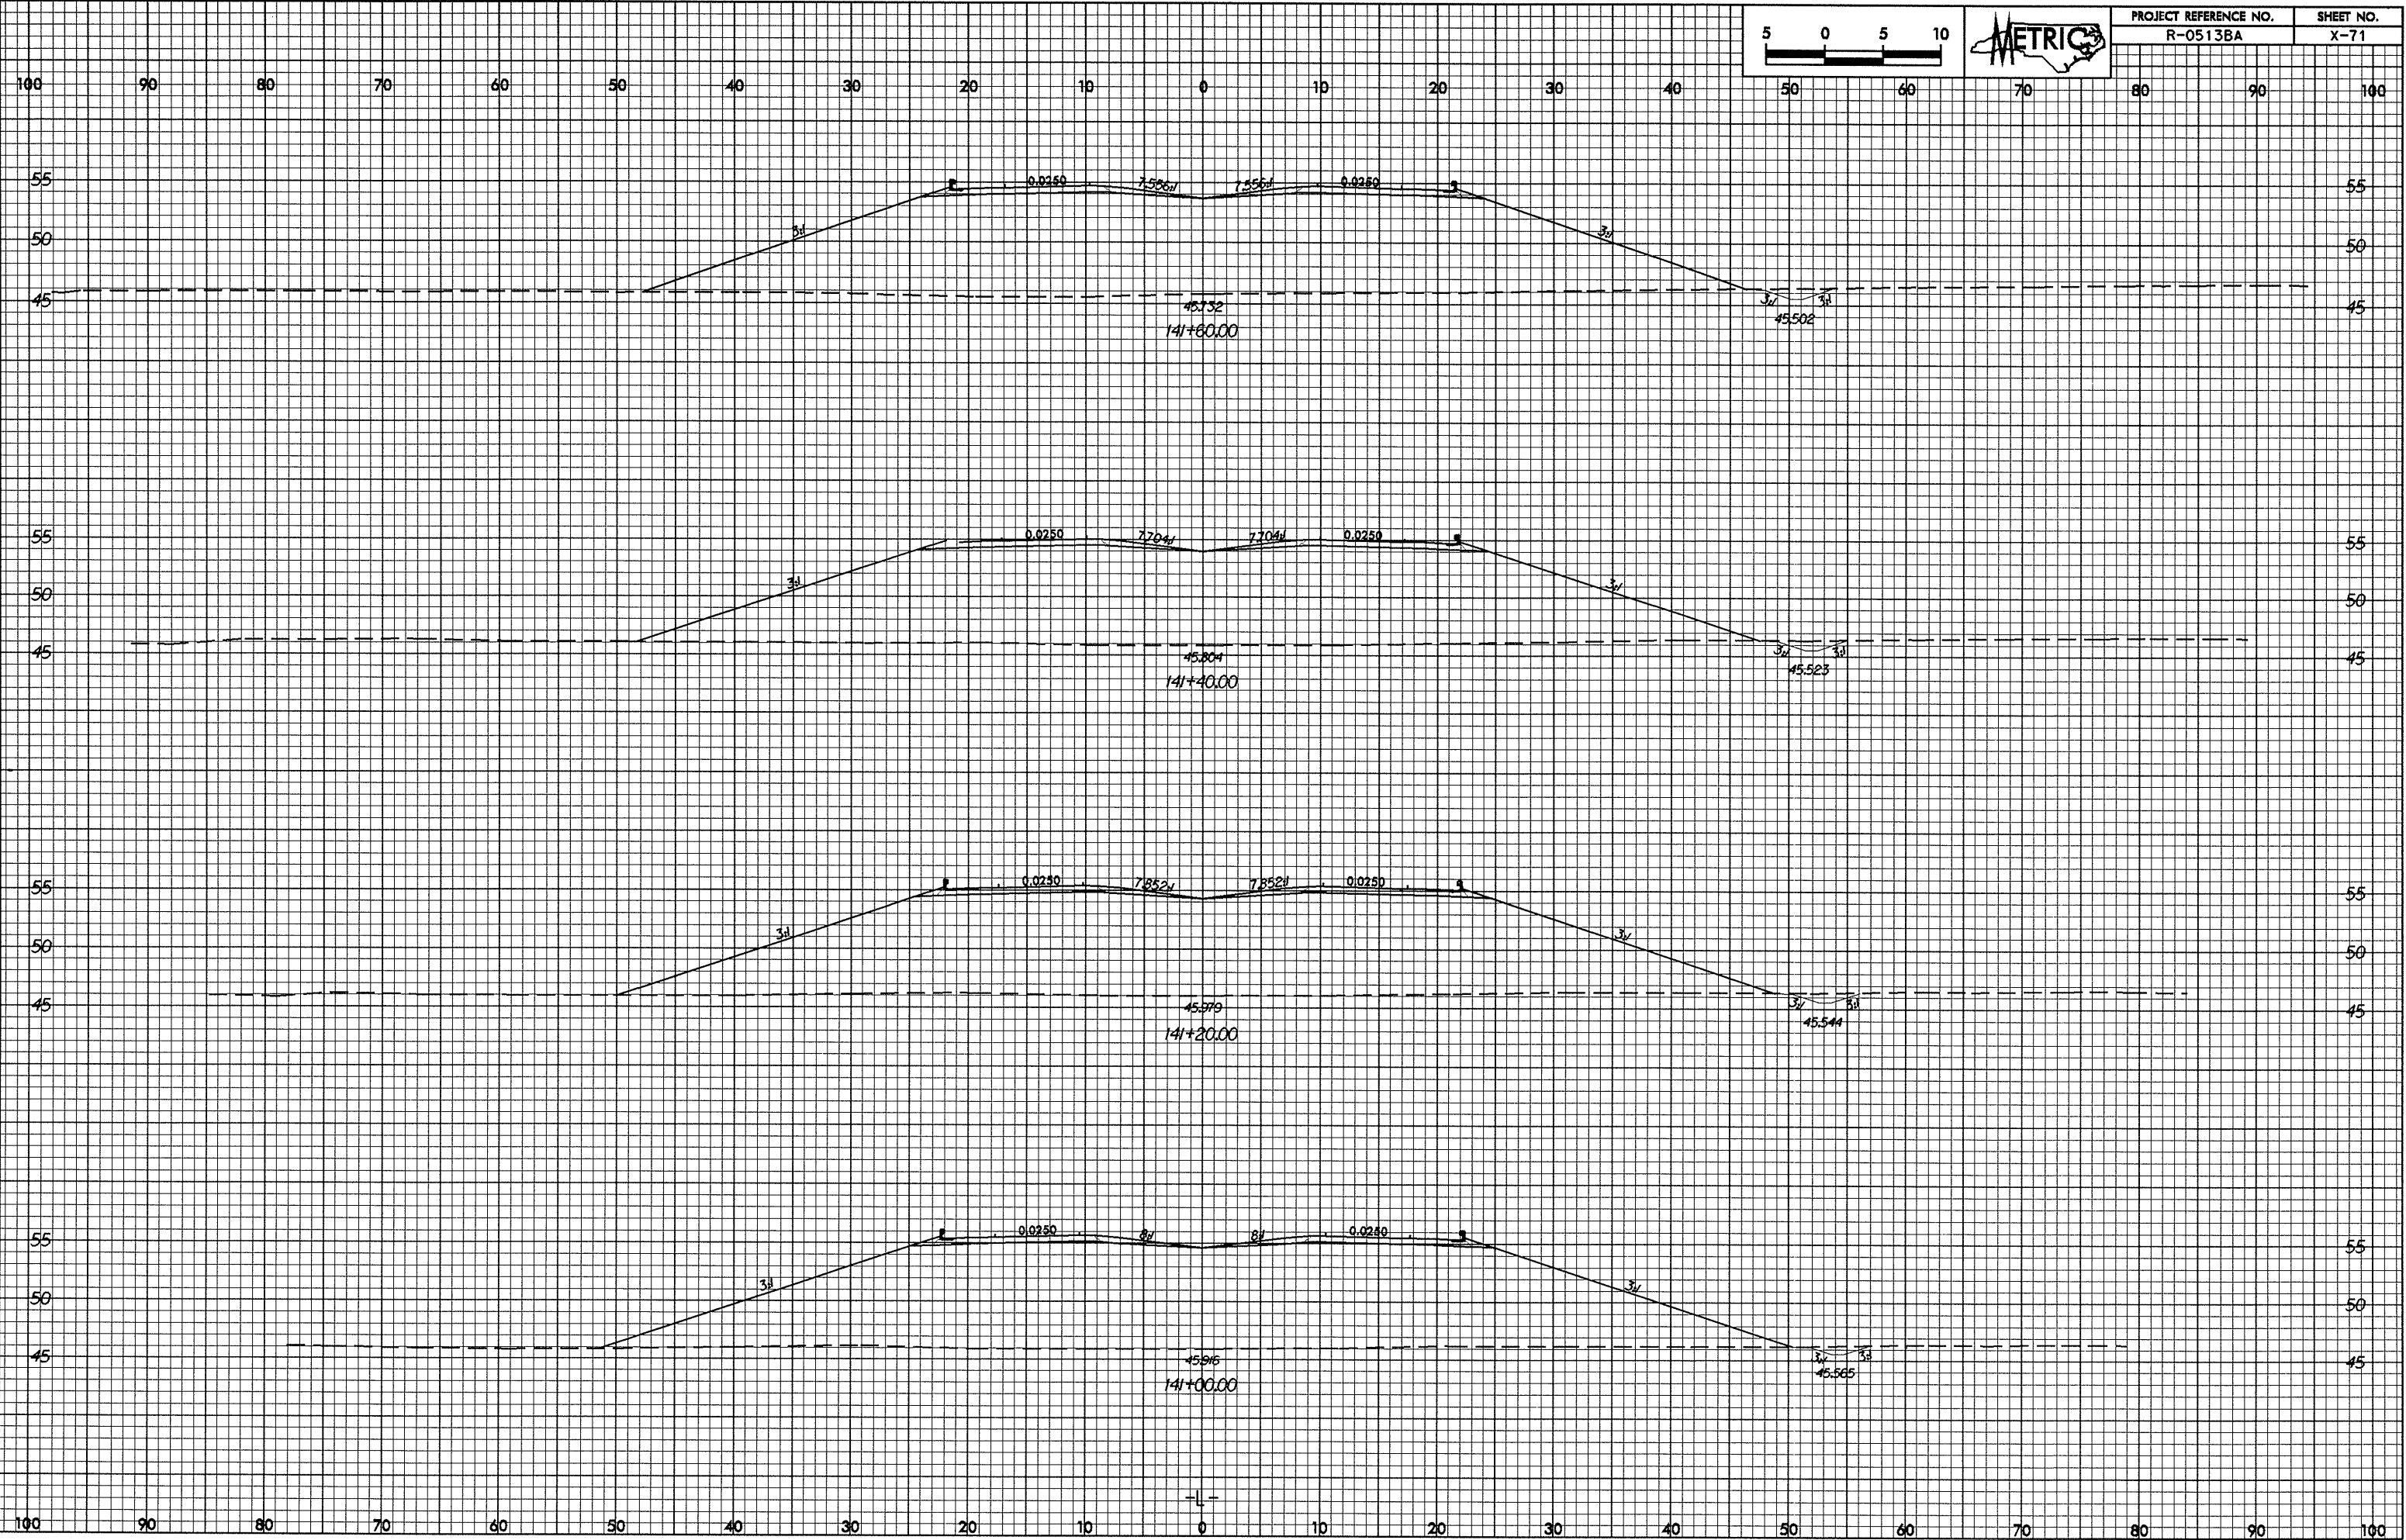

02-JUL-2004 12:17
C:\Project AT\0513BA\1.rpt