



07/26/98

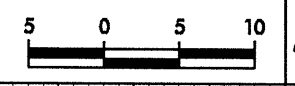

PROJECT REFERENCE NO.  
R-0513BA

SHEET NO.  
X-70

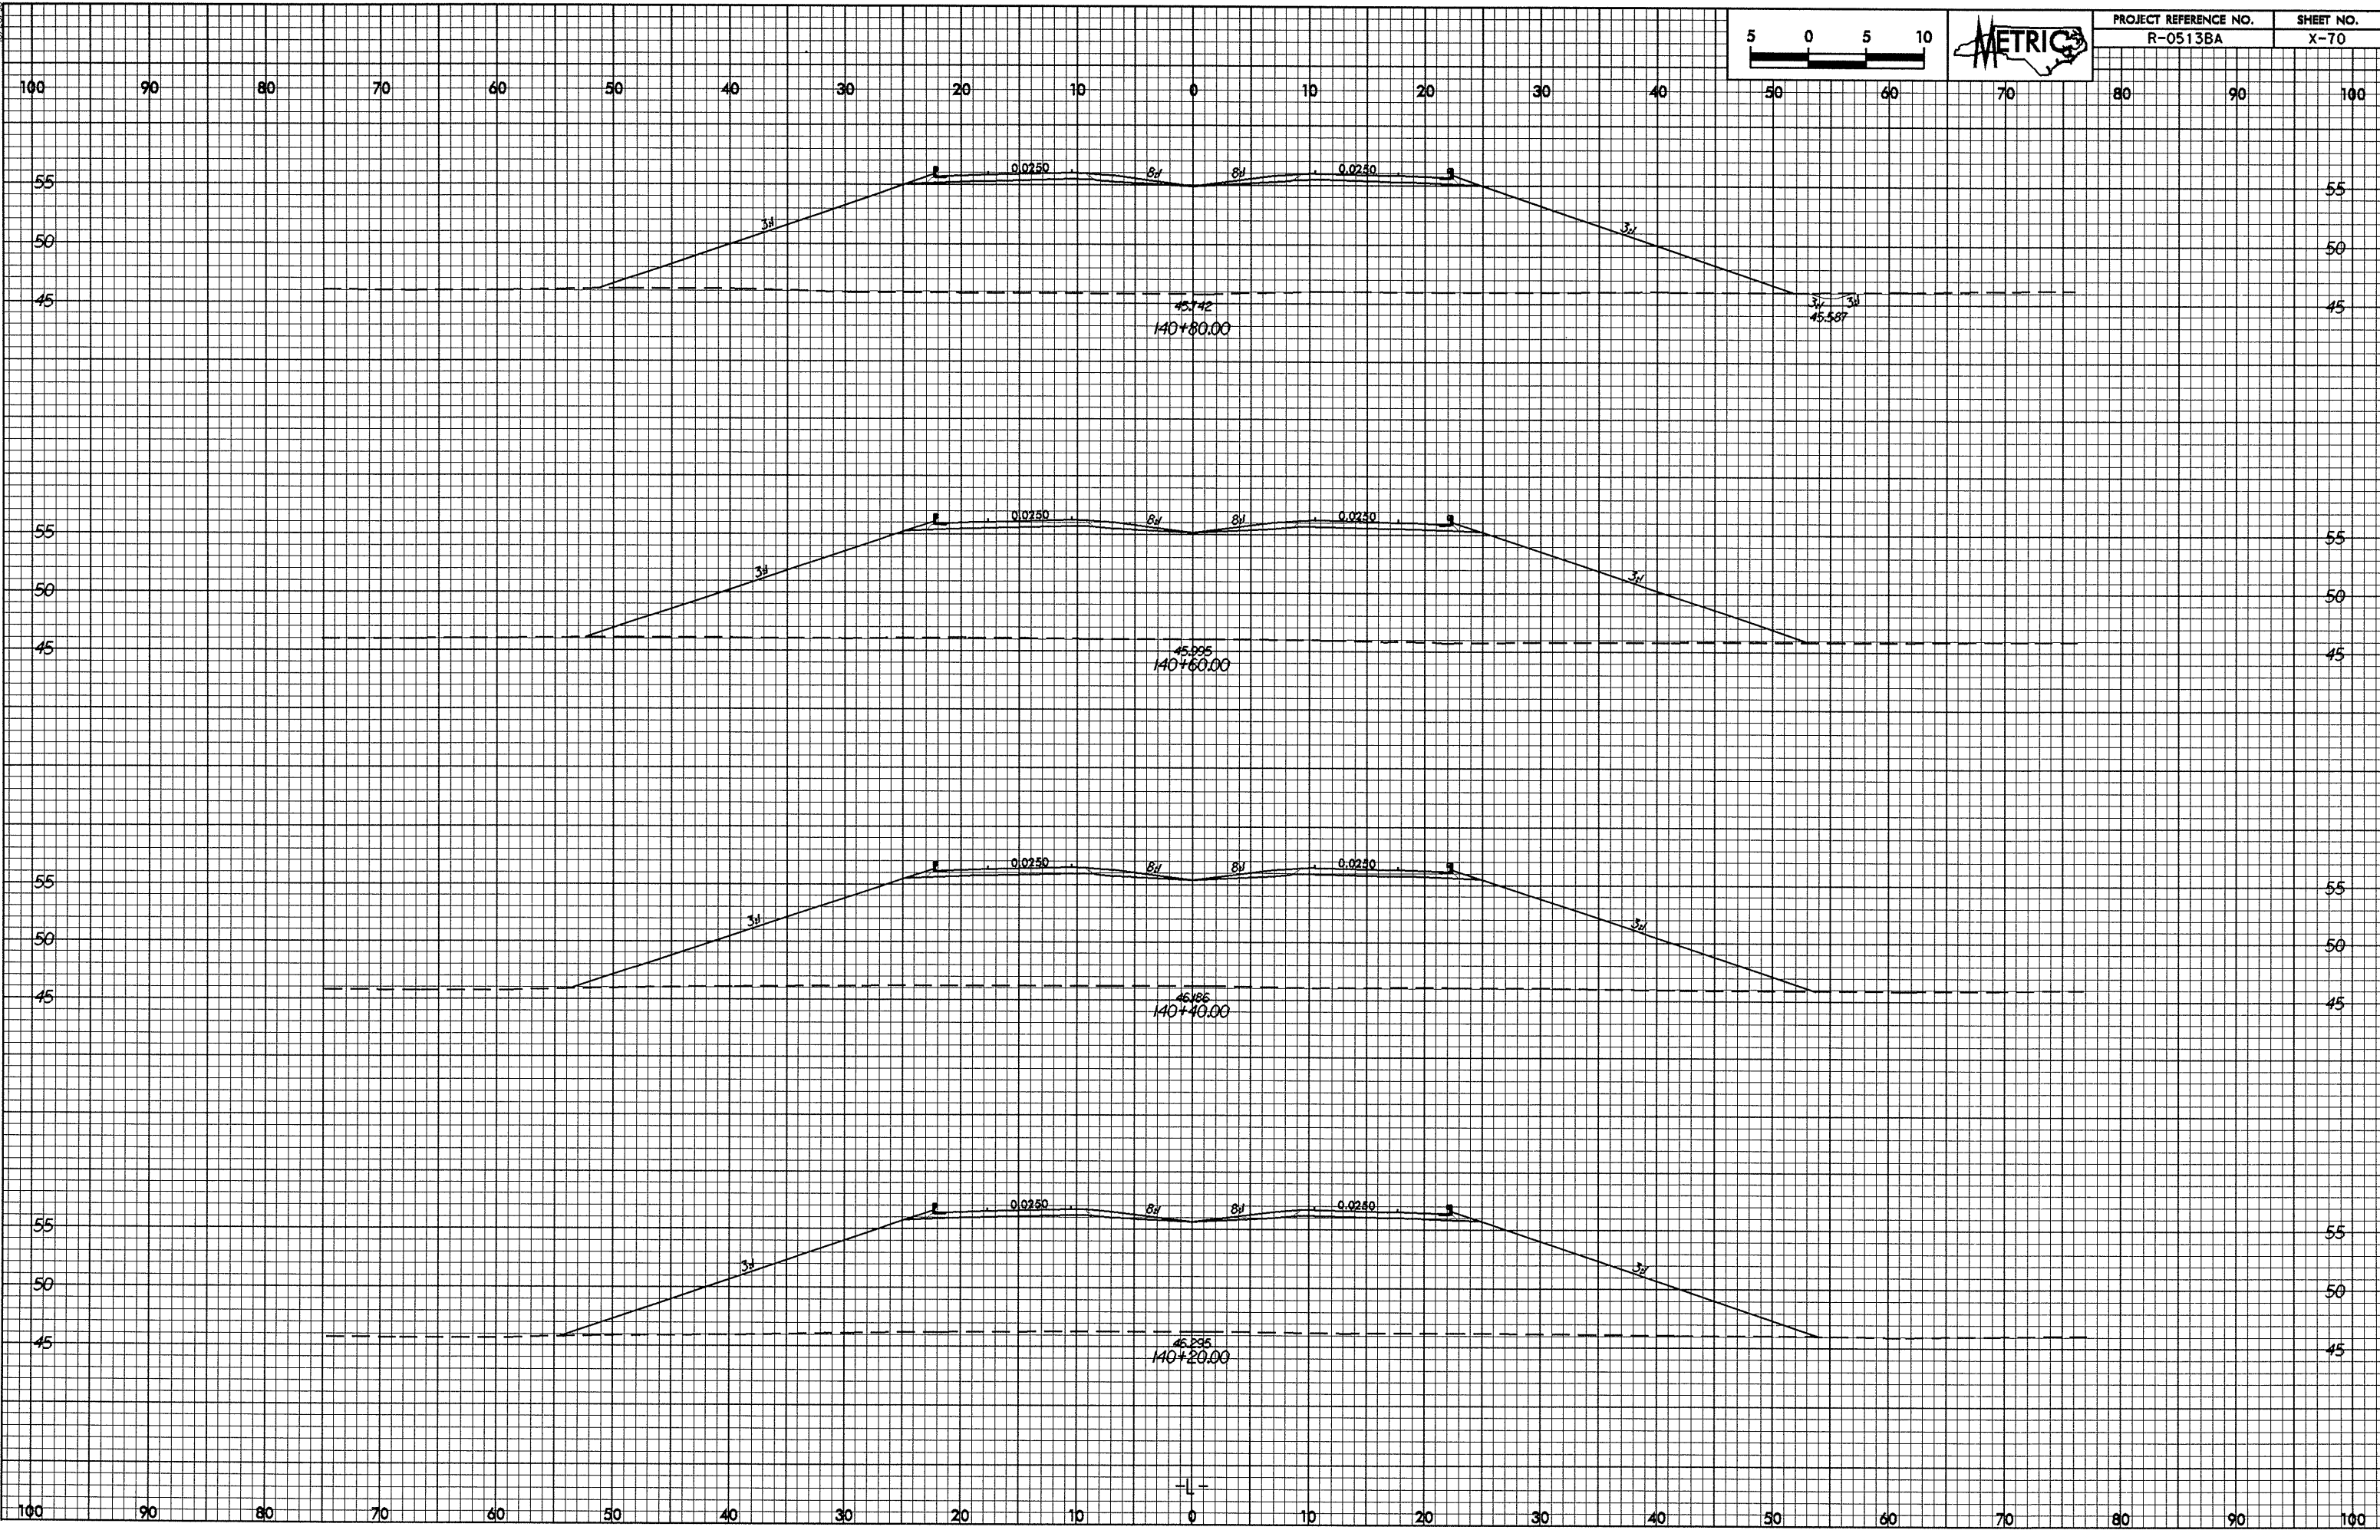

02-JUL-2004 12:15:11  
w:\rosch\_at\0513BA\1001