



0/26/98

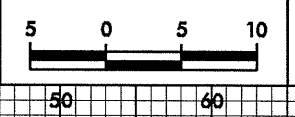

PROJECT REFERENCE NO.	SHEET NO.
R-0513BA	X-69

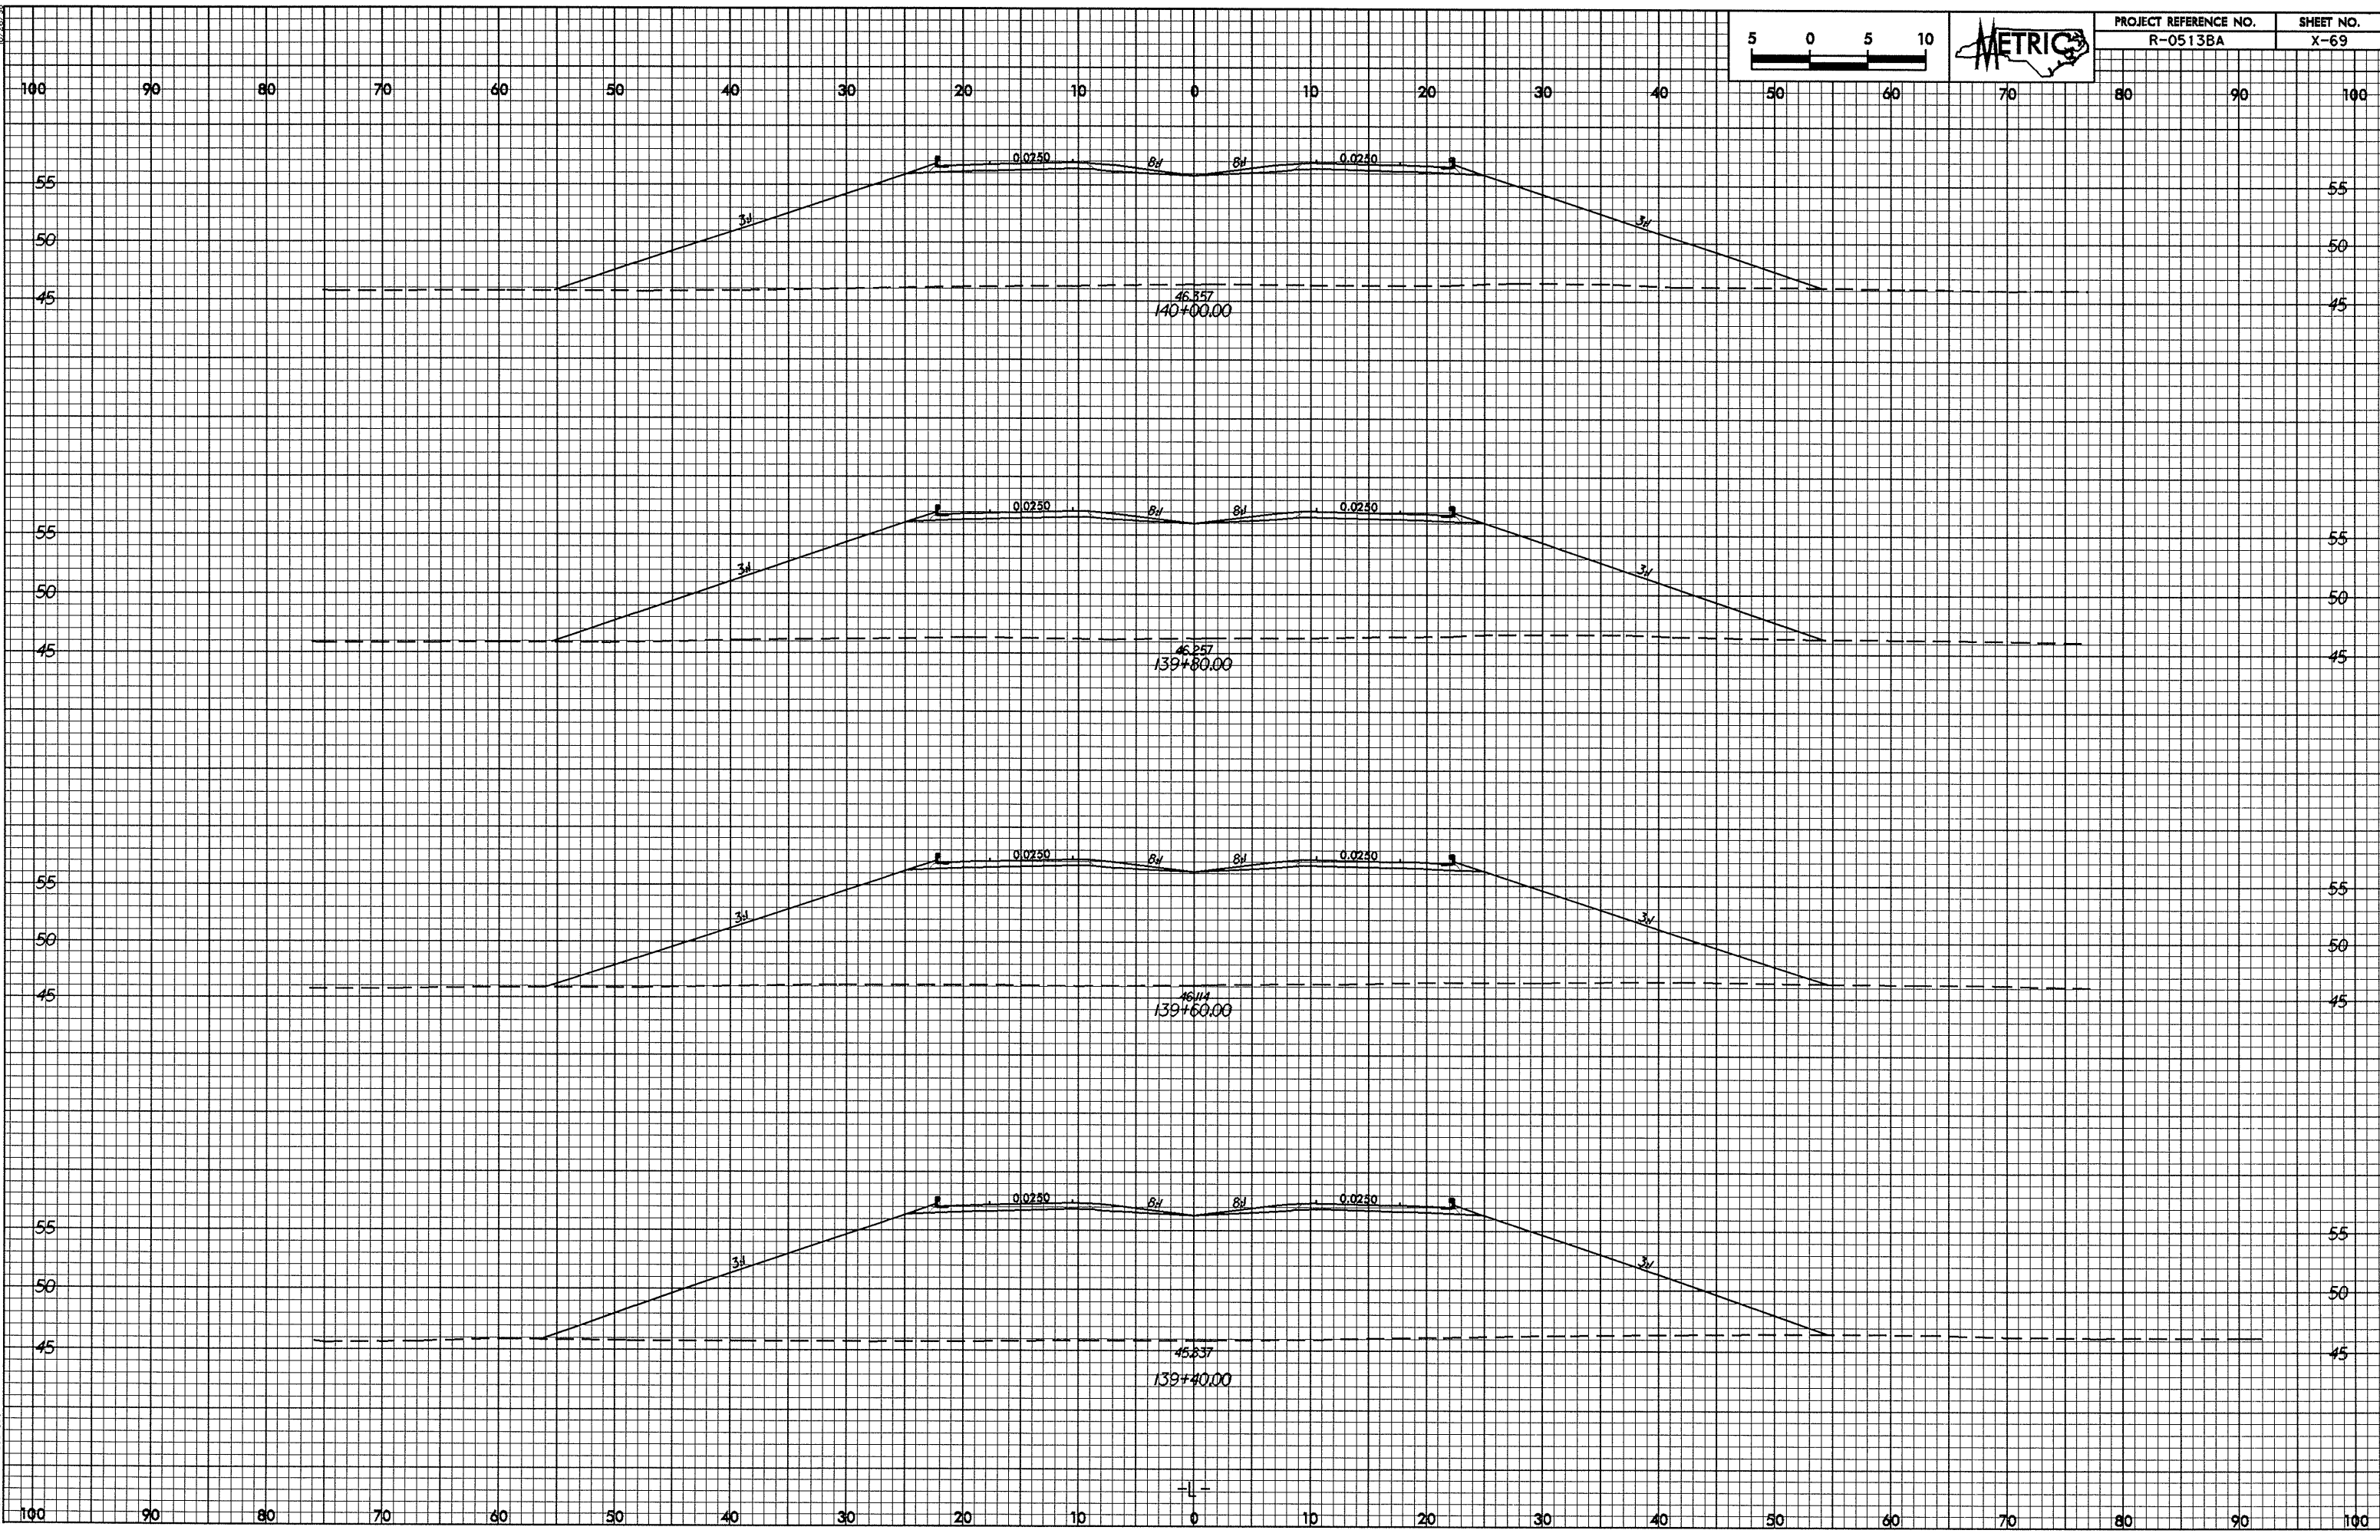

82-JUL-2004 12:16
 WCRoach AT 10/15/05