



0/25/08

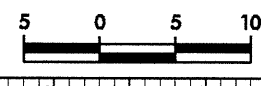

| | |
|-----------------------|-----------|
| PROJECT REFERENCE NO. | SHEET NO. |
| R-0513BA | X-67 |

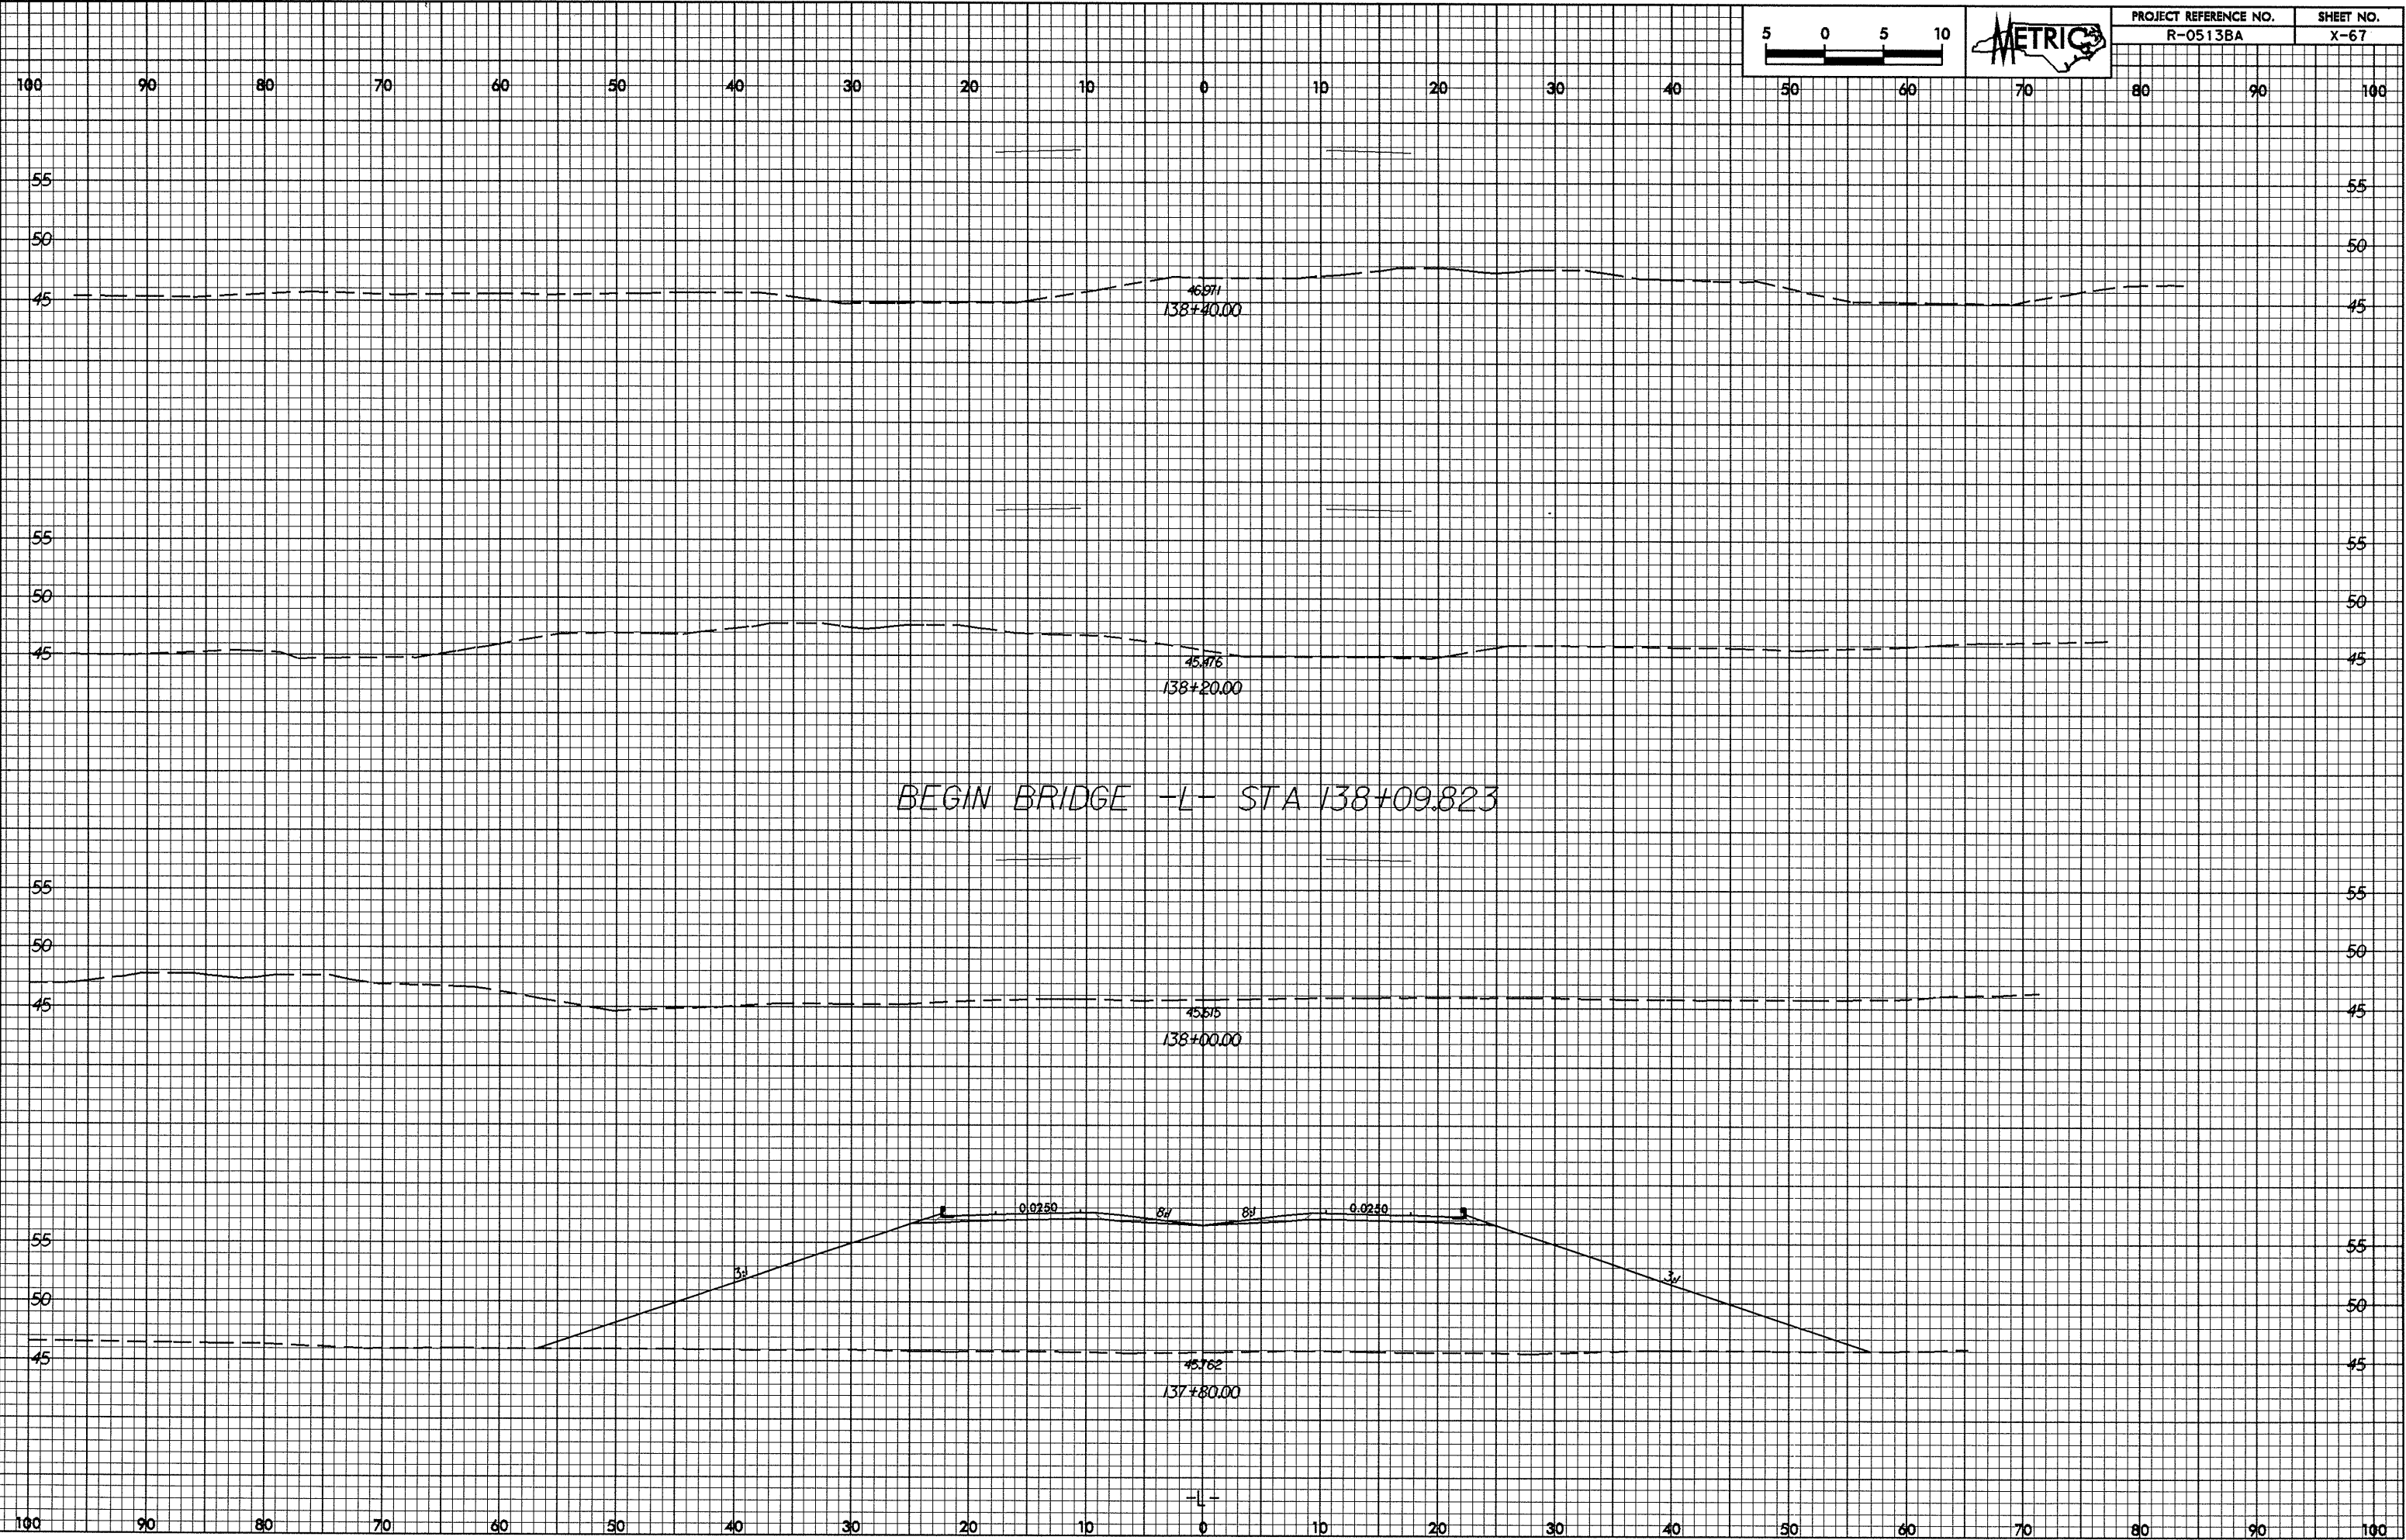

46.971
138+40.00

45.876
138+20.00

BEGIN BRIDGE -L- STA 138+09.823

45.675
138+00.00

45.762
137+80.00

0.0250 8% 8% 0.0240

5%

3%

-L-

02-JUL-2004 12:15
C:\Research AT\1015185\1.rpt