



0.246/29

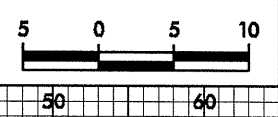

PROJECT REFERENCE NO.	SHEET NO.
R-0513BA	X-65

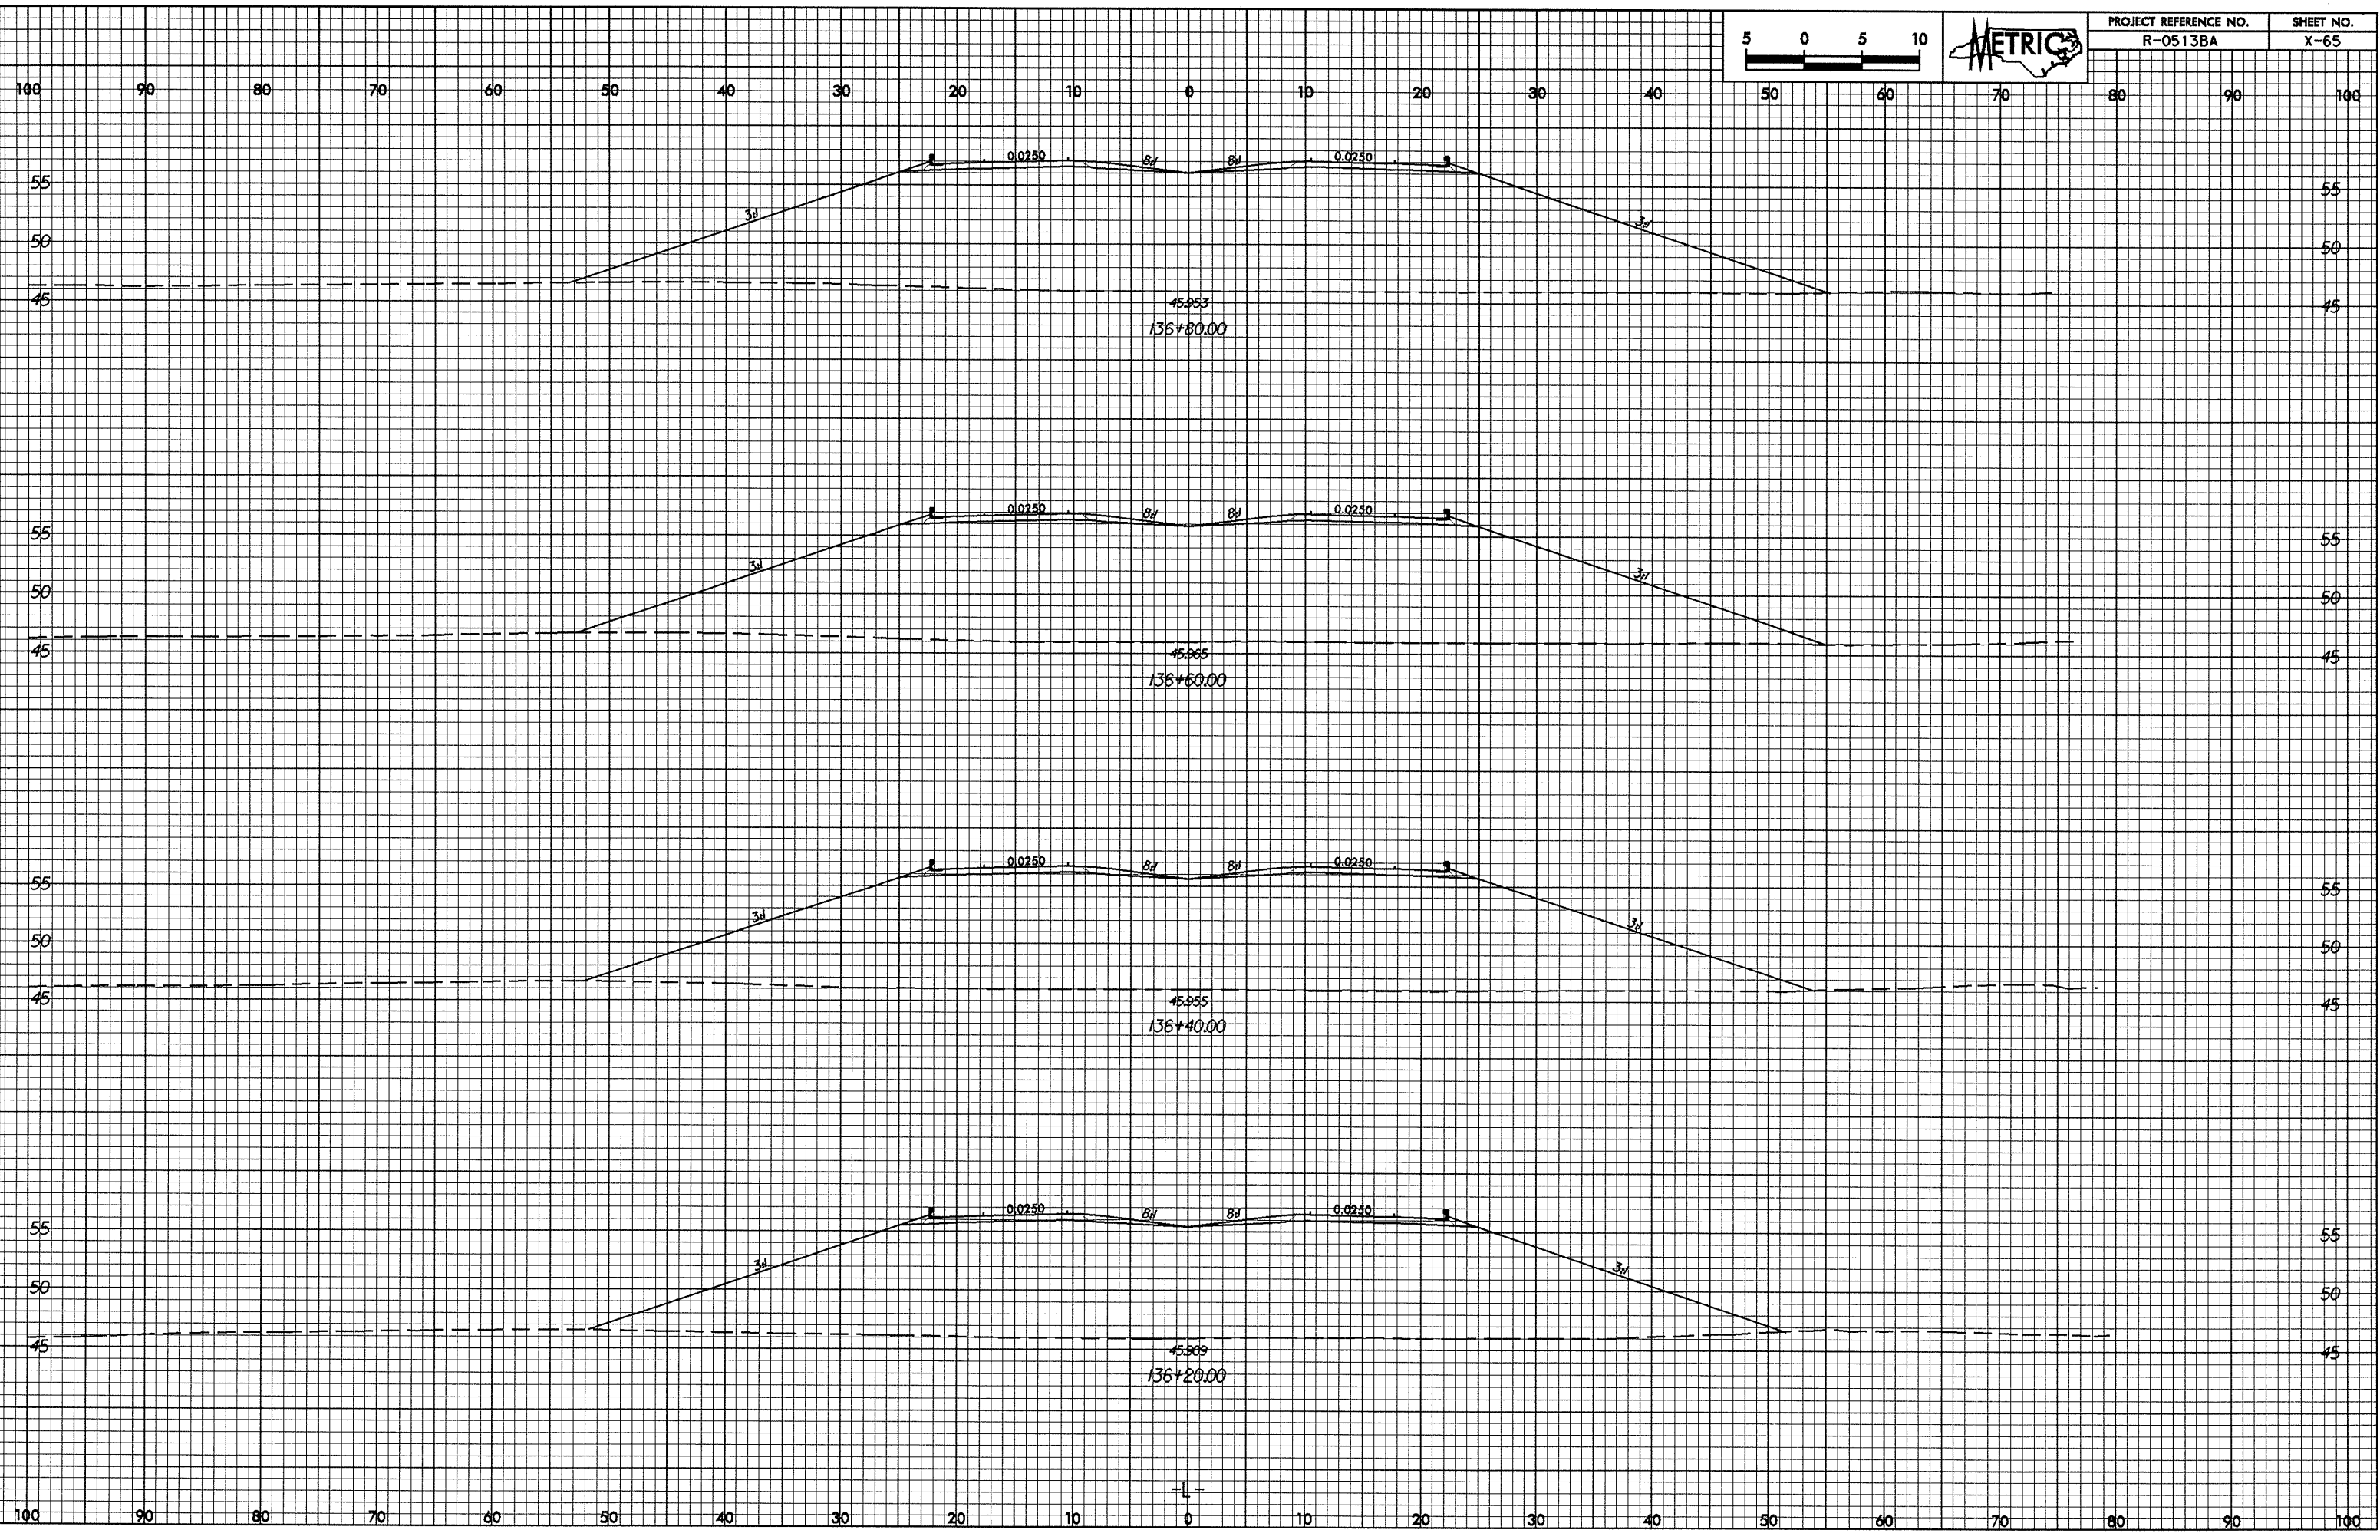

82-114-2004 12/14
WFS/ach AT 10/15/15 1.mpl