



0.26/29

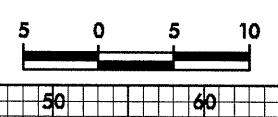

PROJECT REFERENCE NO.	SHEET NO.
R-0513BA	X-64

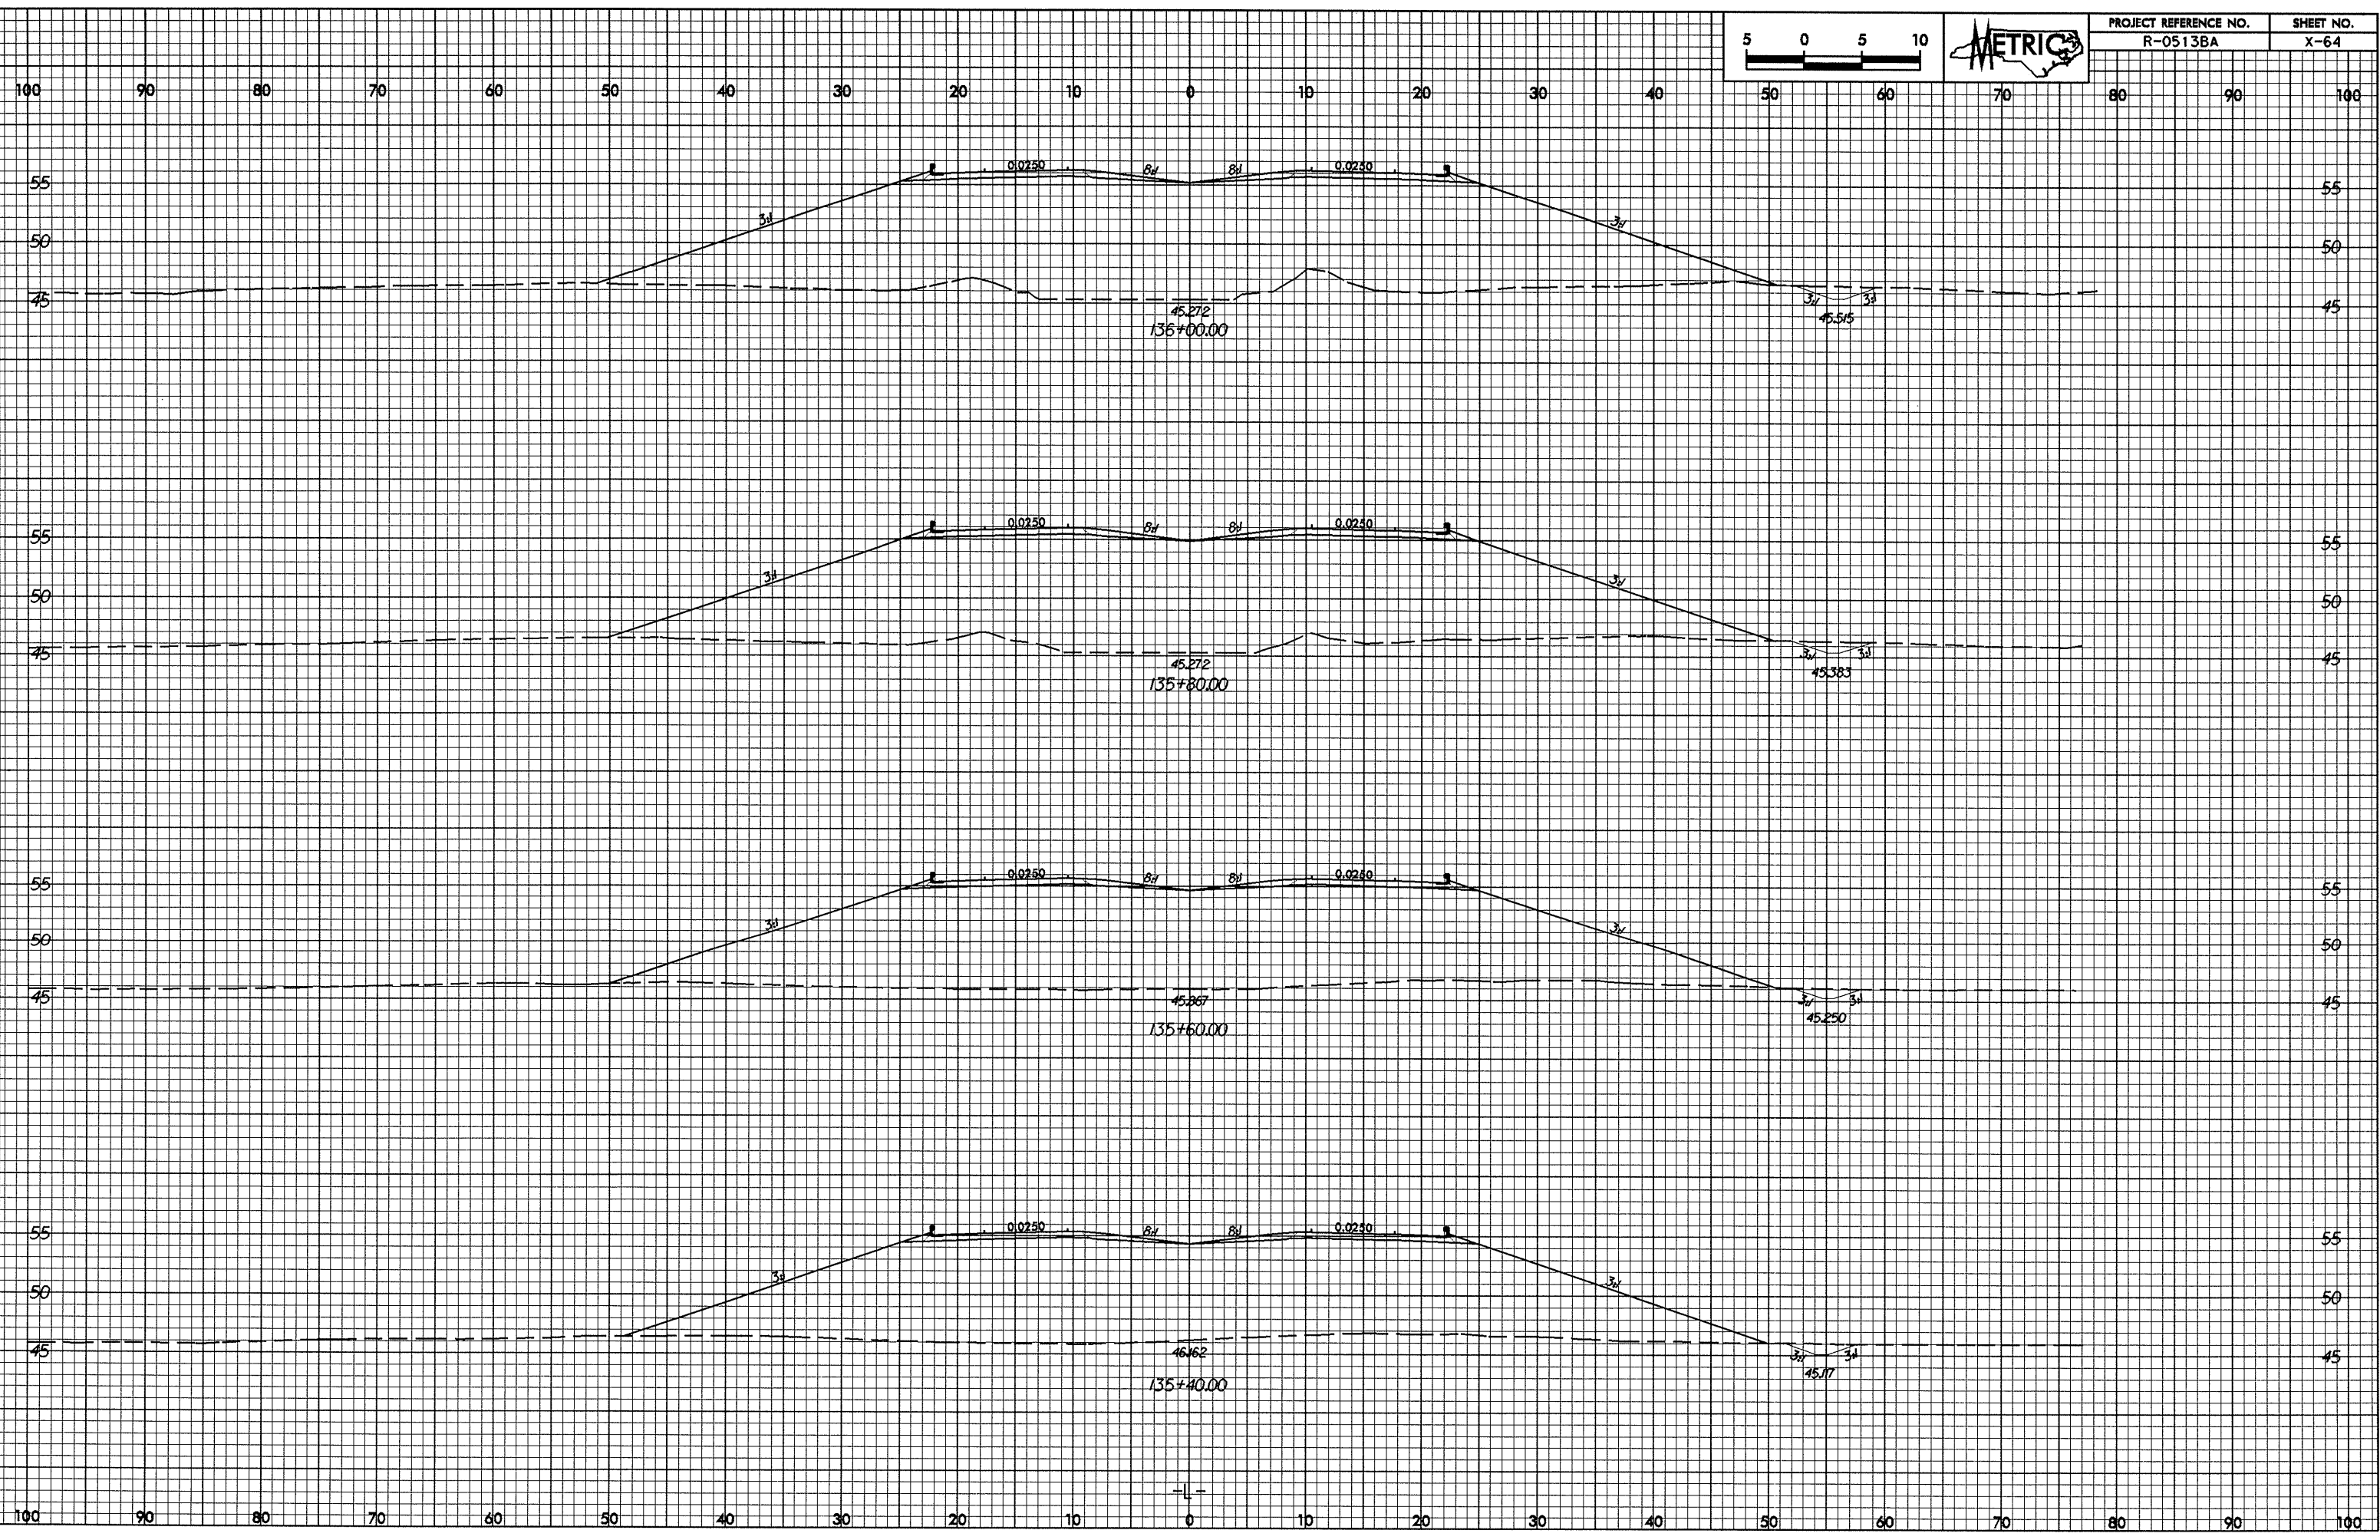

82-JUL-2004 12:13
W:\p00ch_01\p00ch_01.rvt