



0.26/28

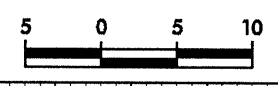

PROJECT REFERENCE NO. R-0513BA	SHEET NO. X-63
-----------------------------------	-------------------

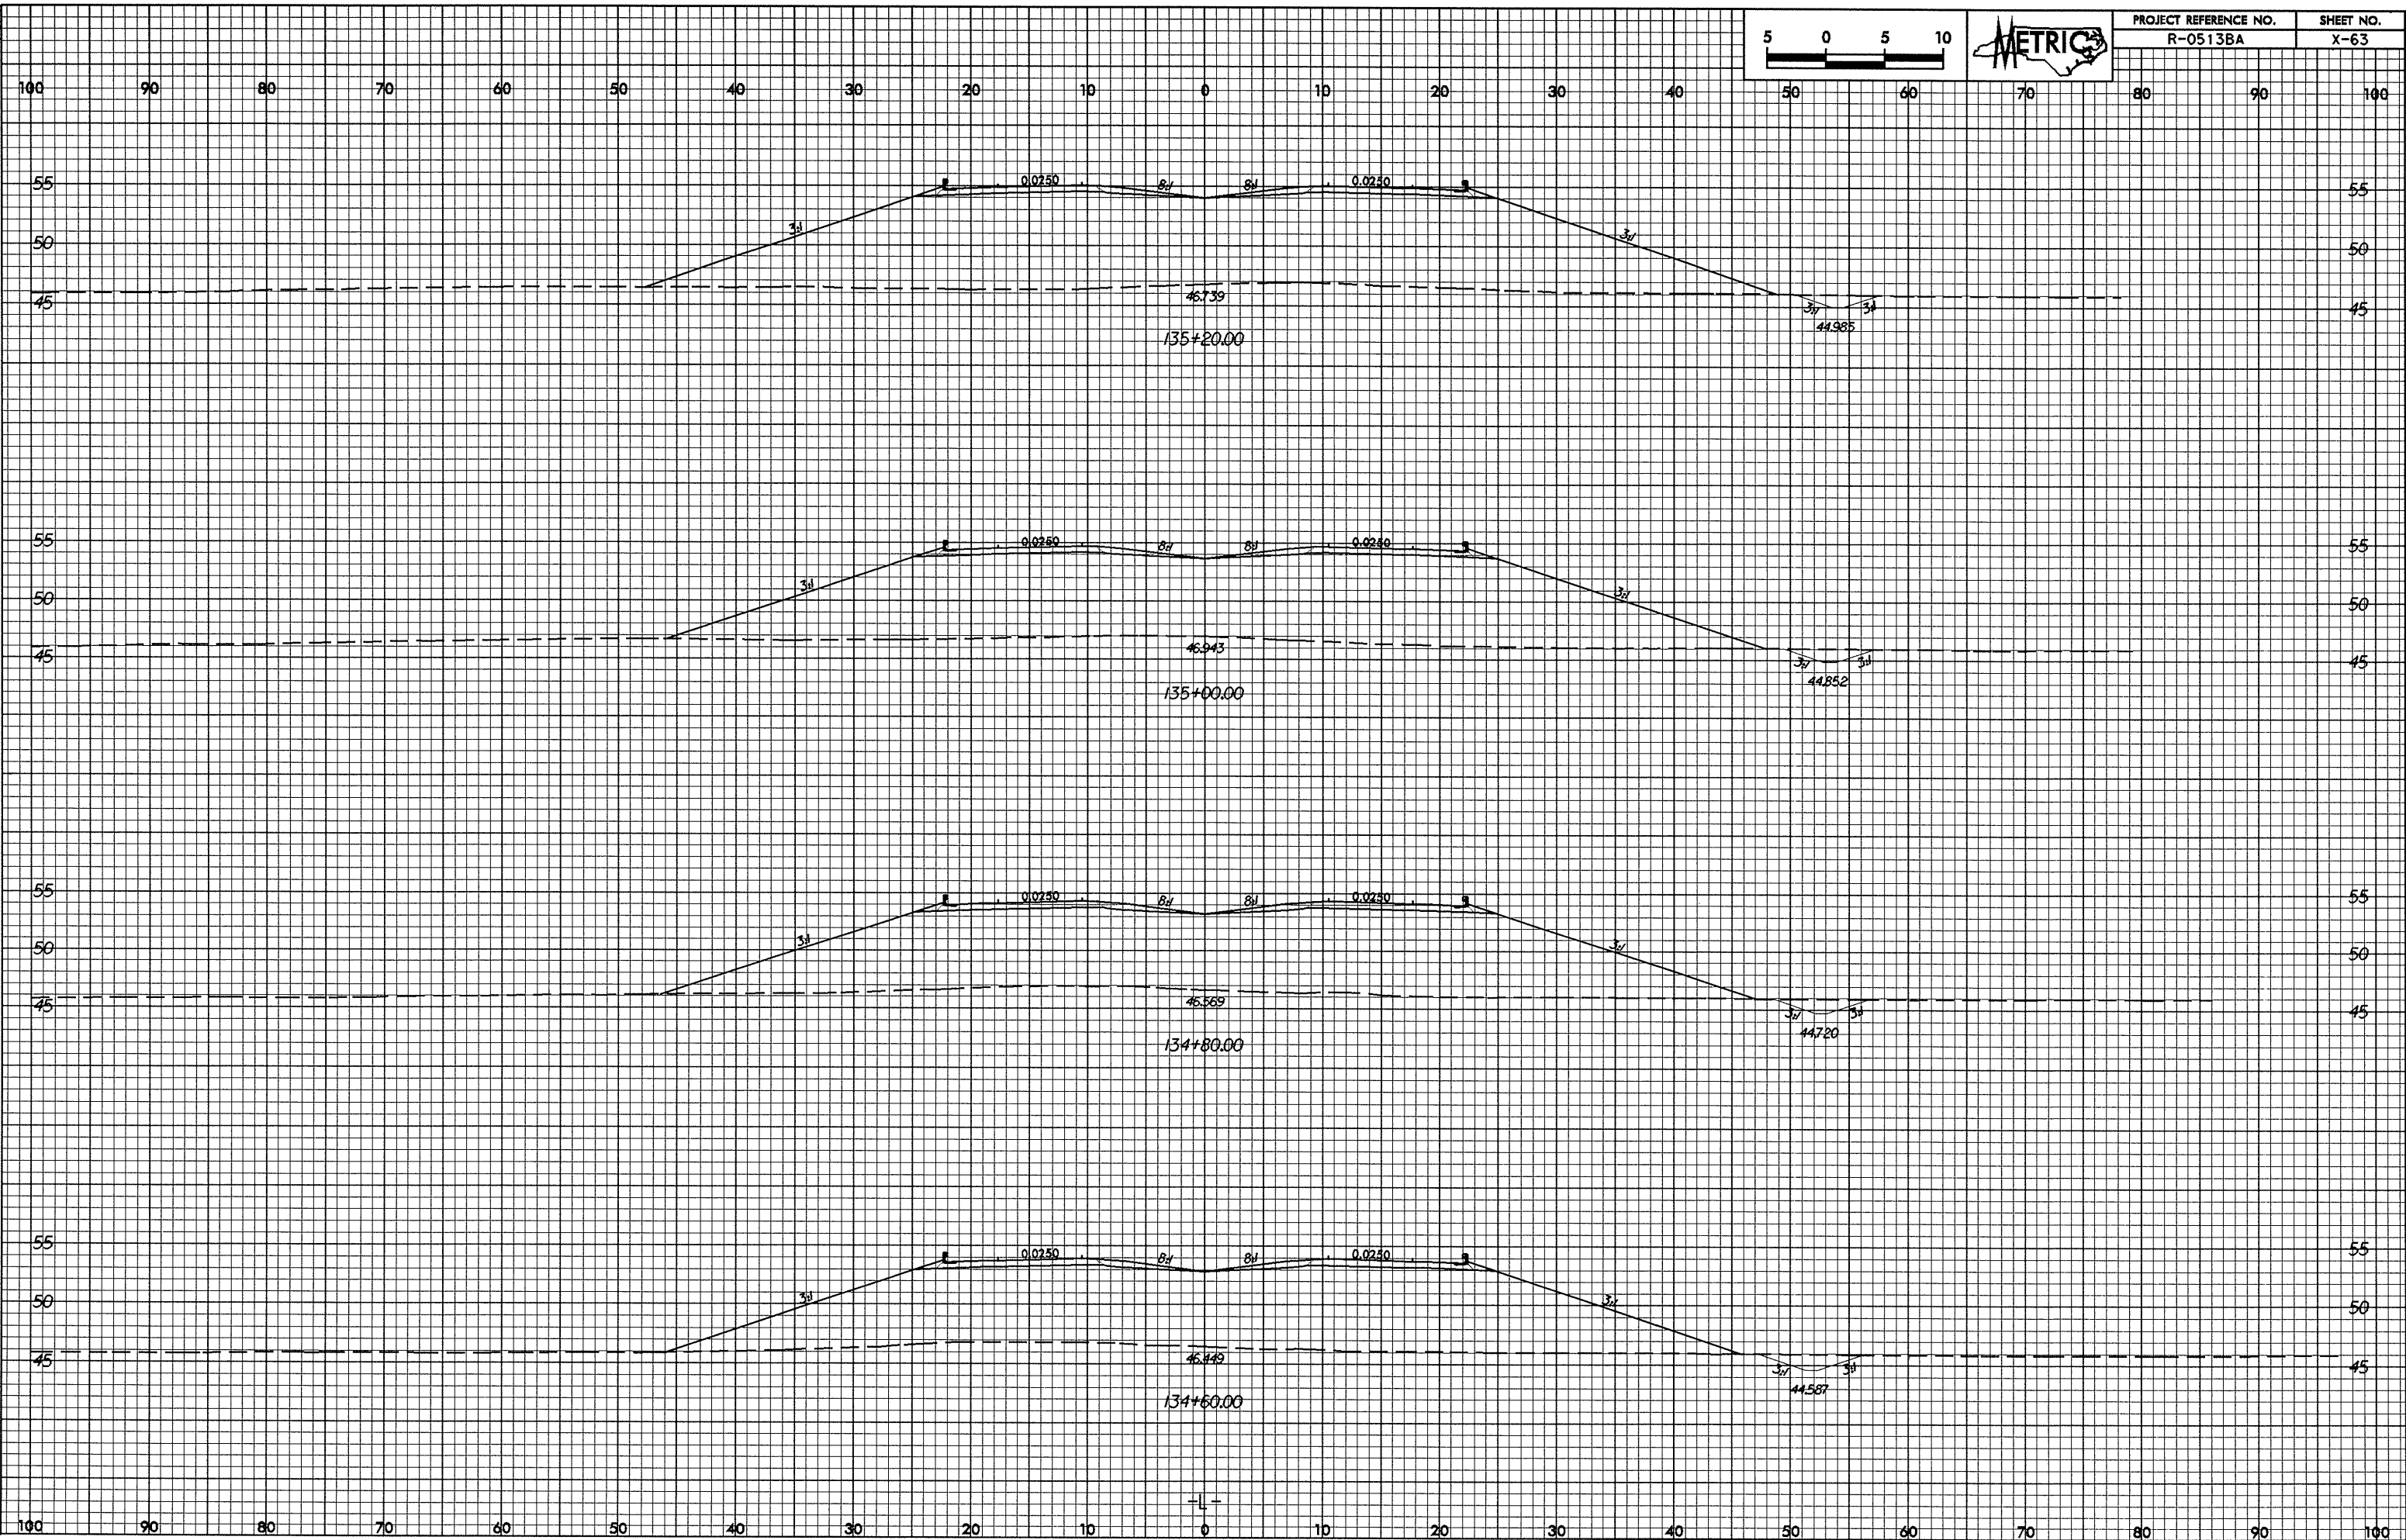

02-JUL-2004 13:13  
w:\p05ch at 11/17/05