



0/26/98

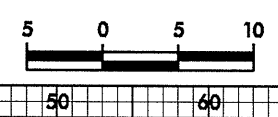

PROJECT REFERENCE NO. R-0513BA	SHEET NO. X-62
-----------------------------------	-------------------

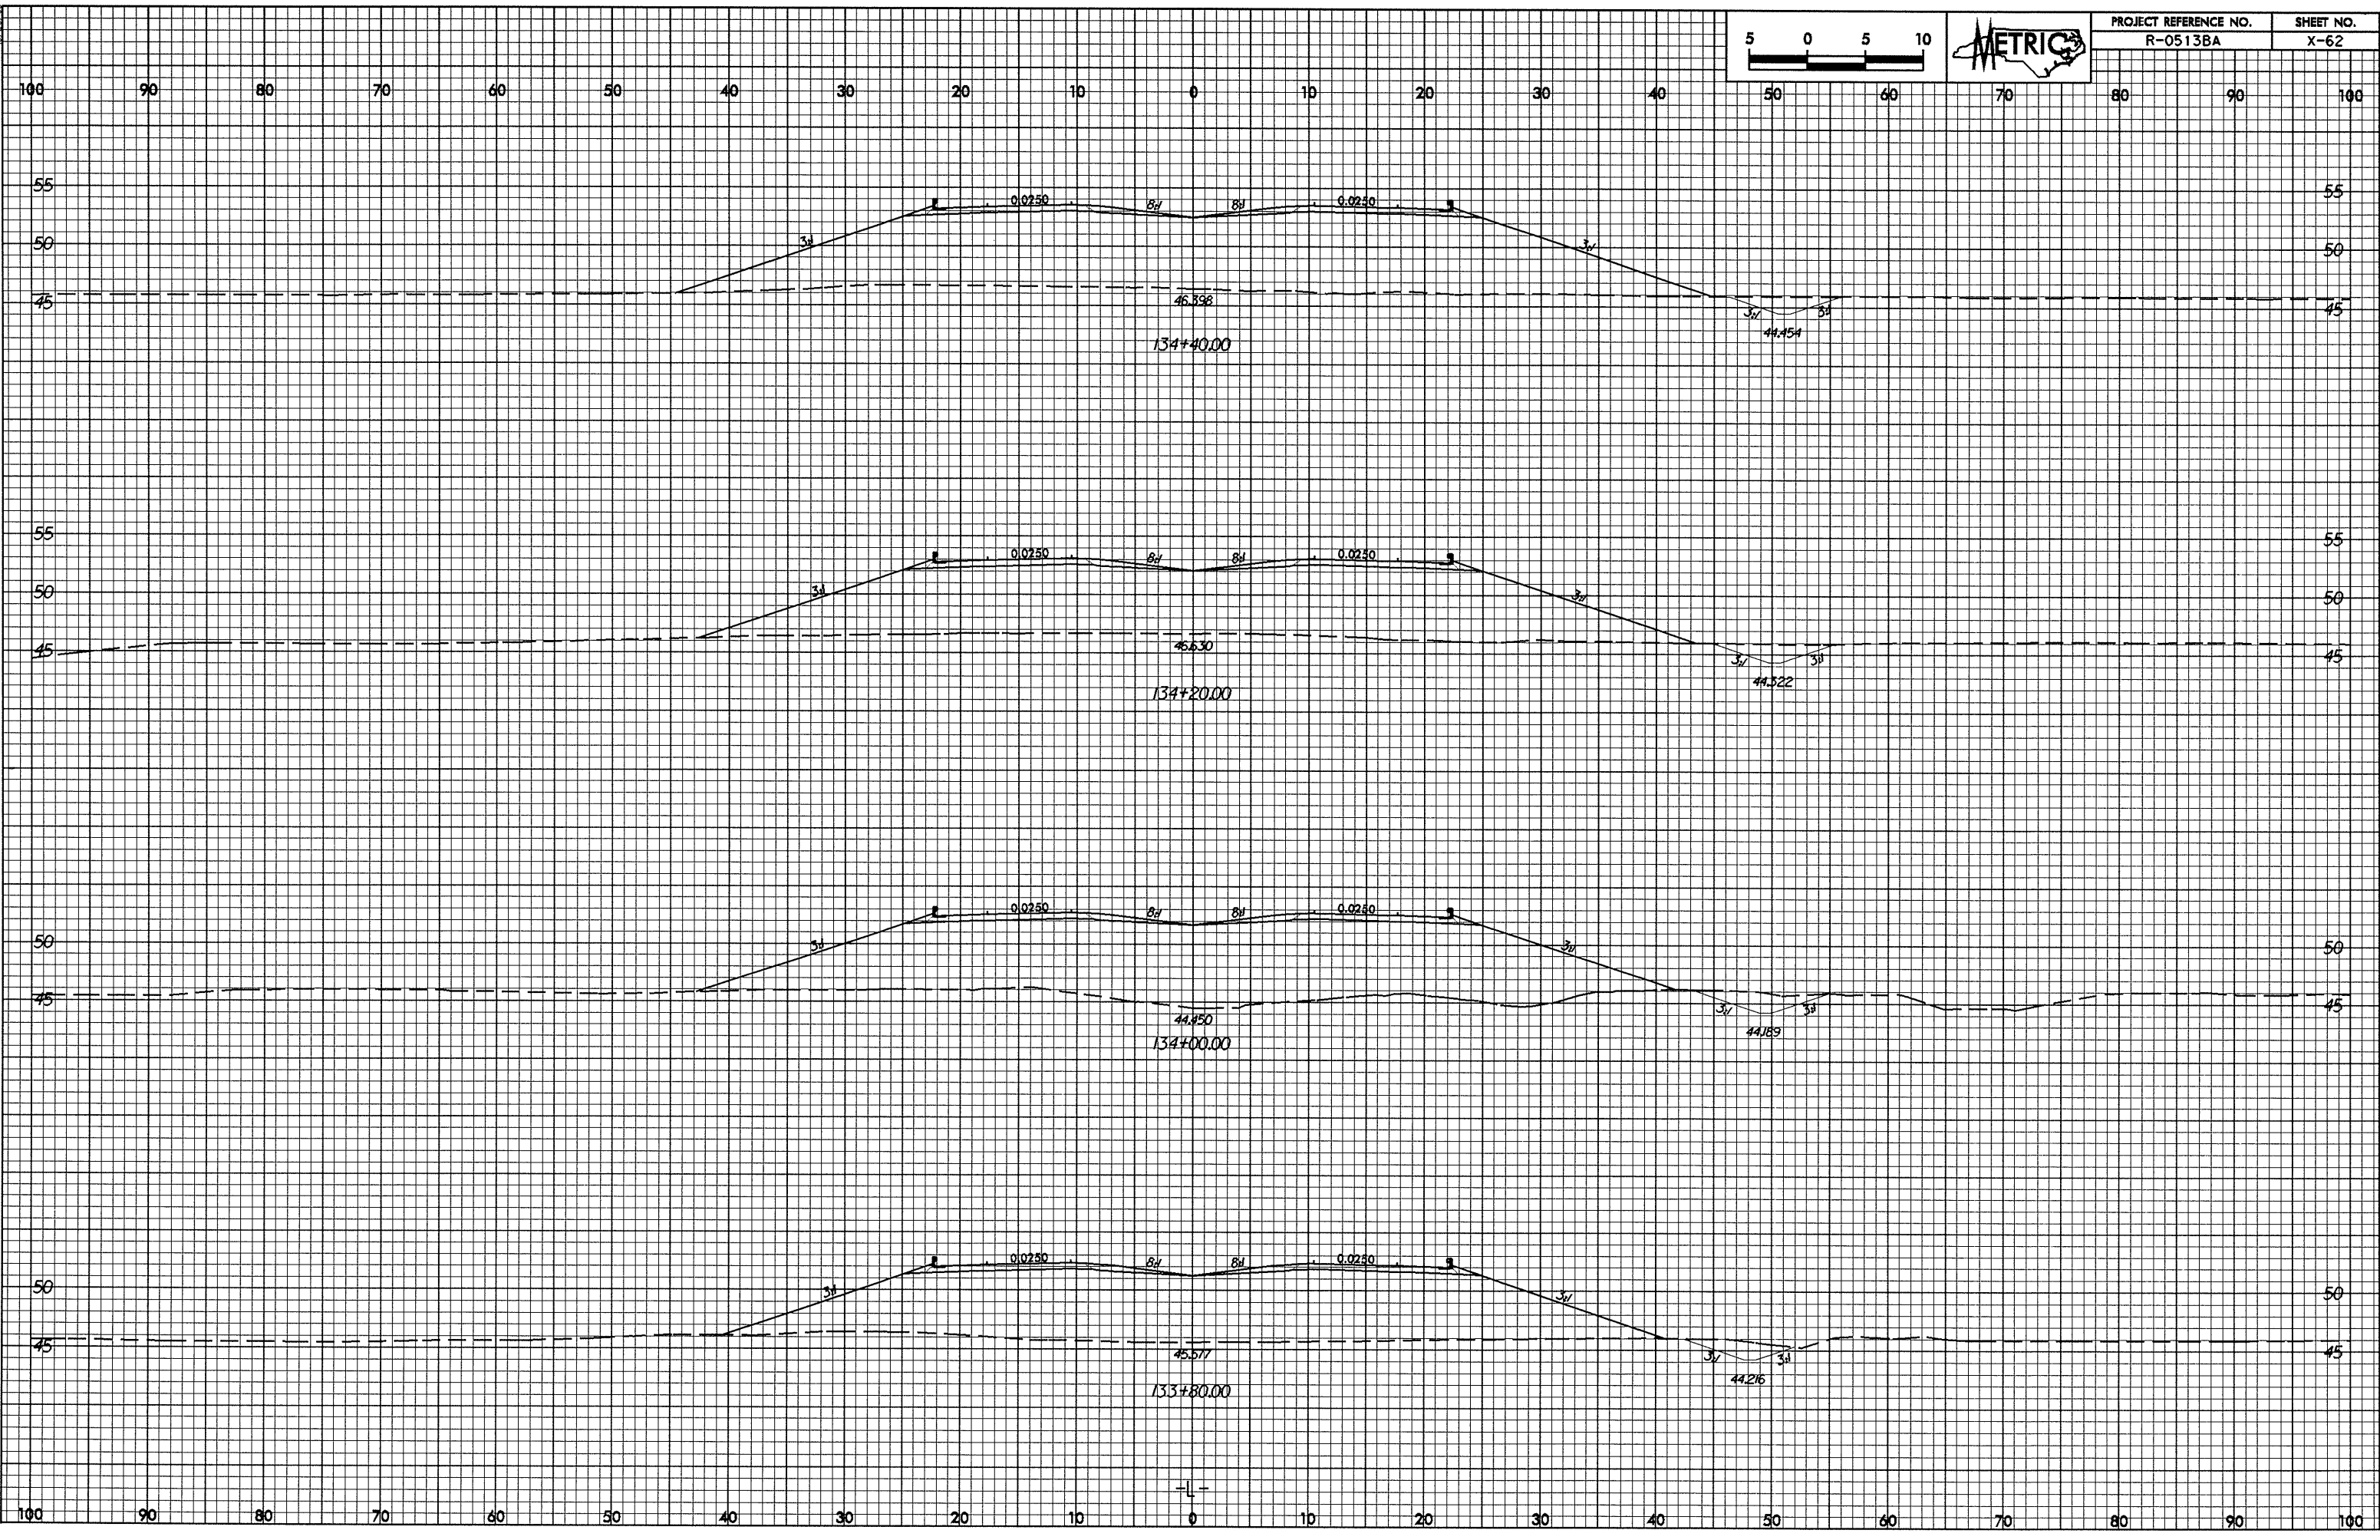

02-JUL-2004 13:12
 W:\Research at 10/18/05