



07/26/05
02-JUL-2004 12:12
W:\Roads\AT\1017185\1.dwg

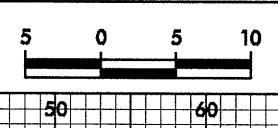

PROJECT REFERENCE NO. R-0513BA
SHEET NO. X-61

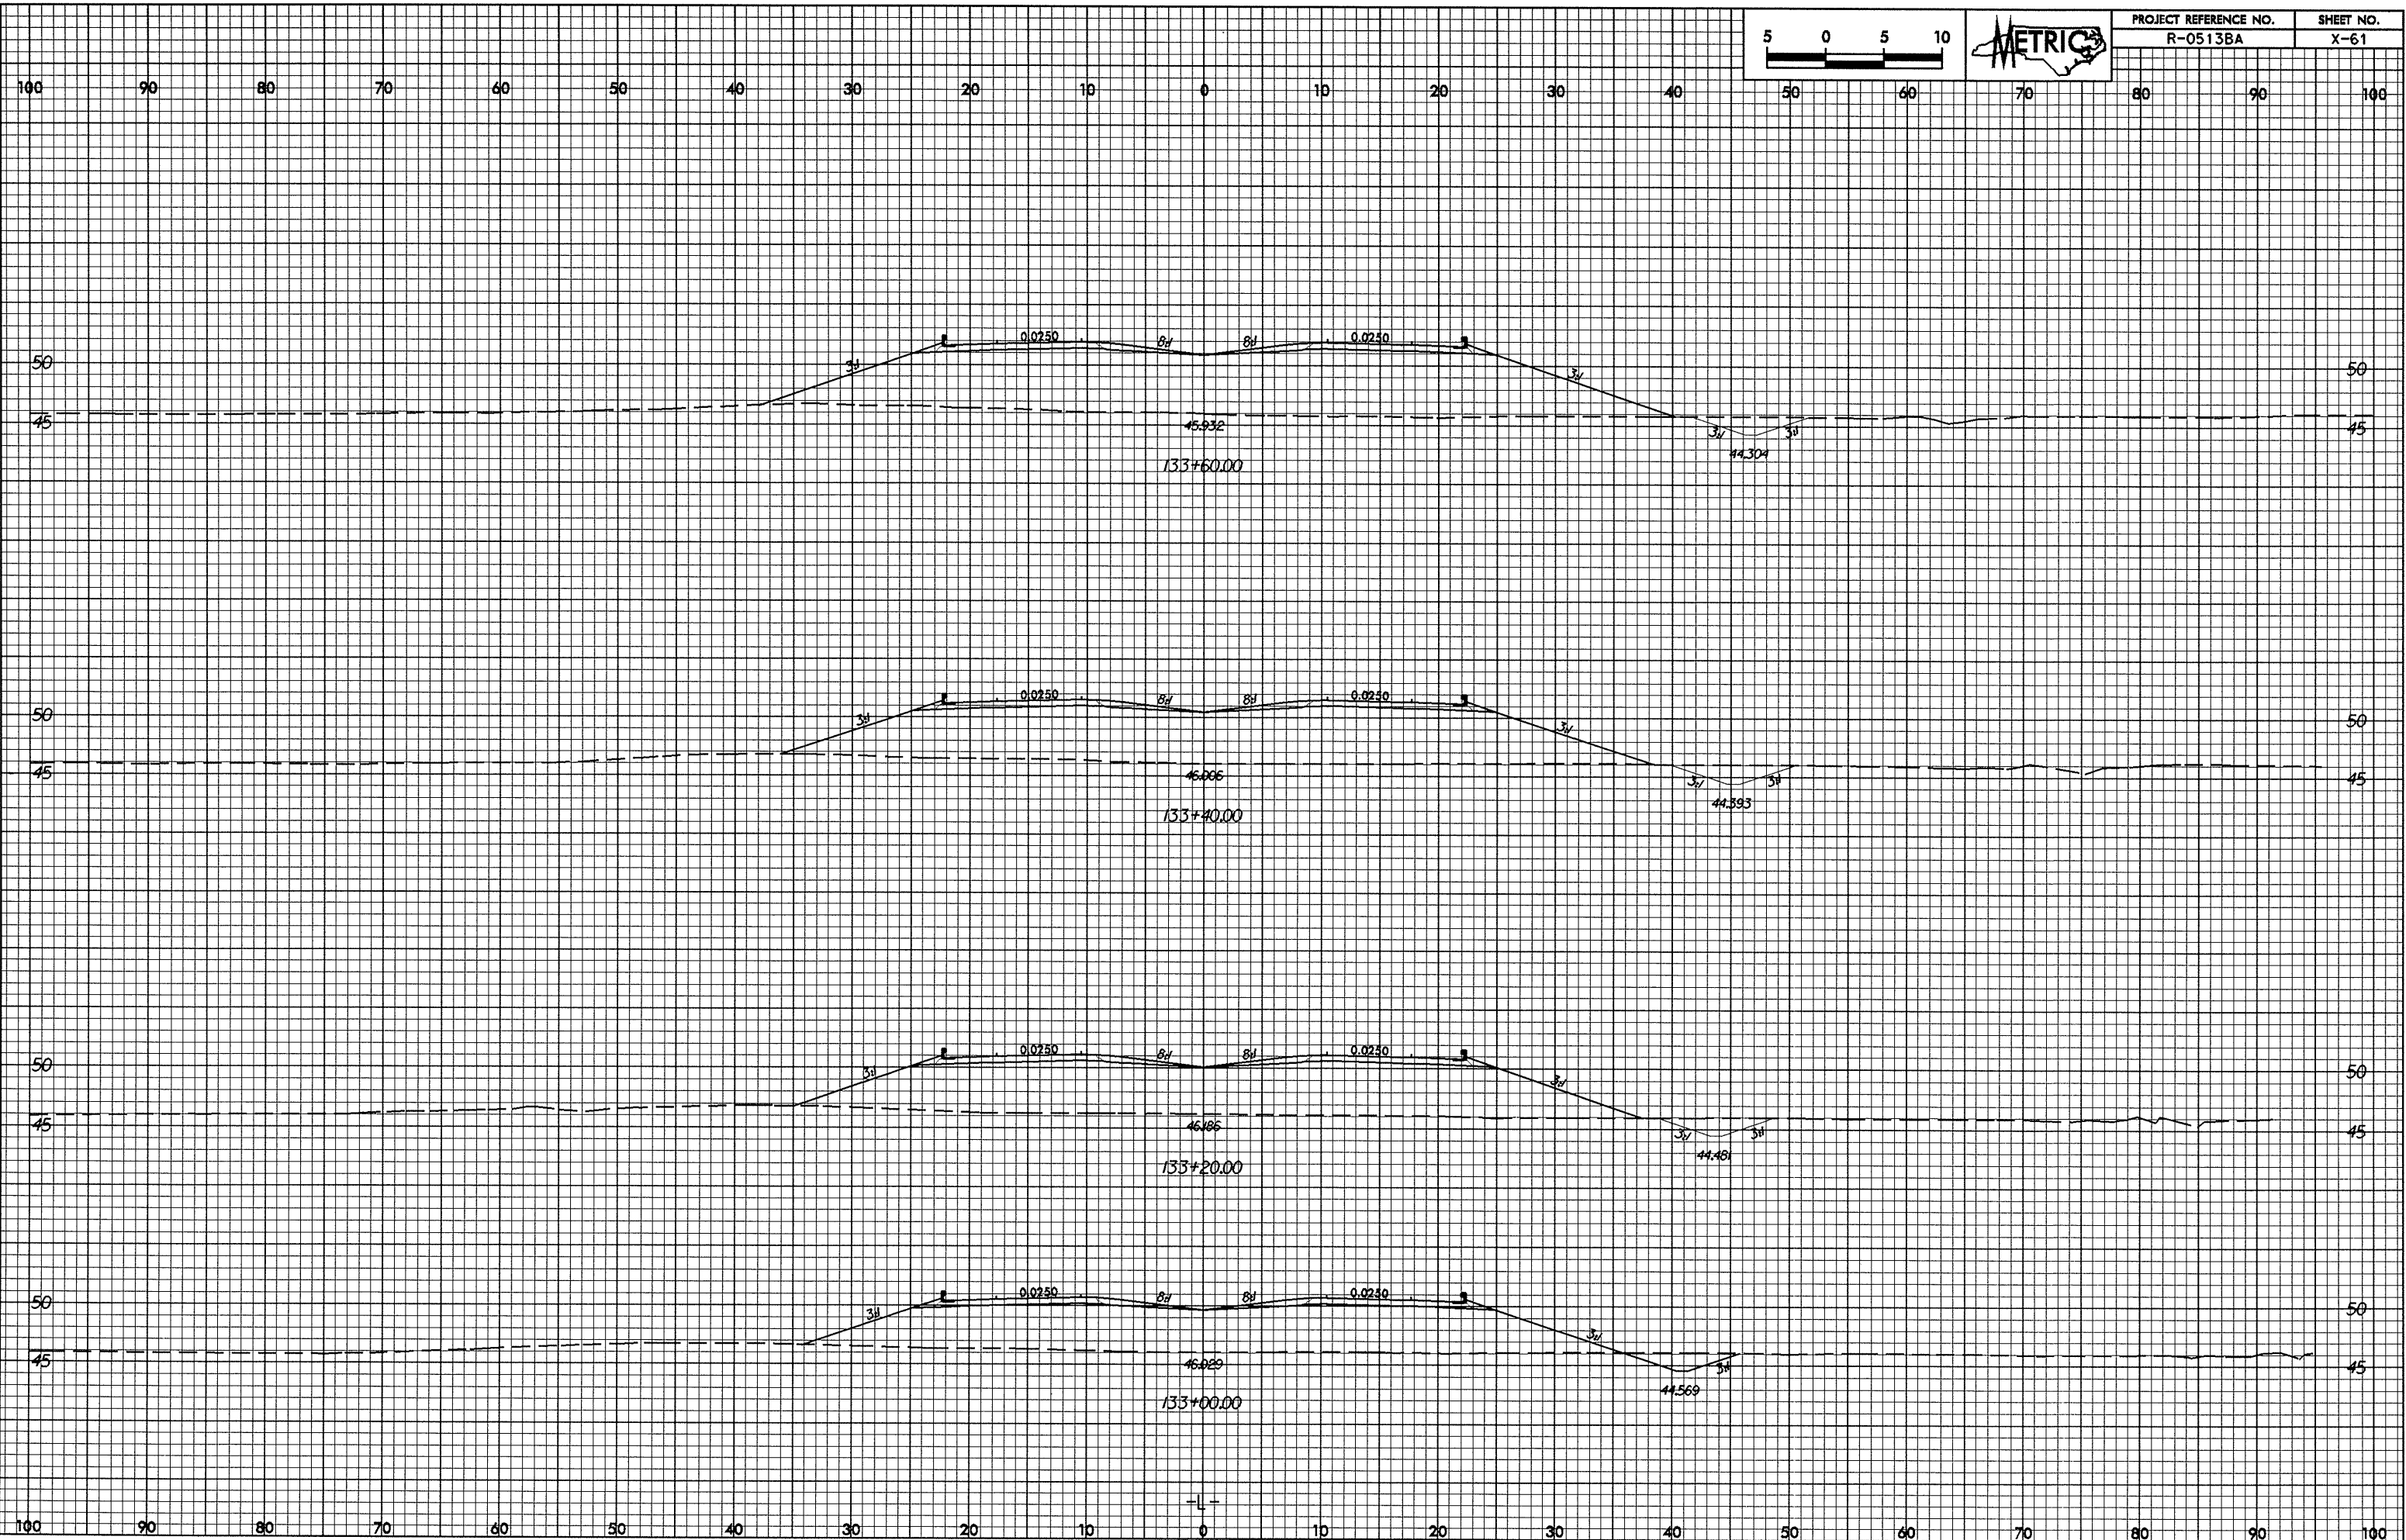

-L-