

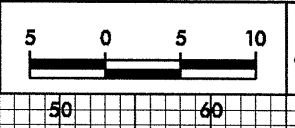
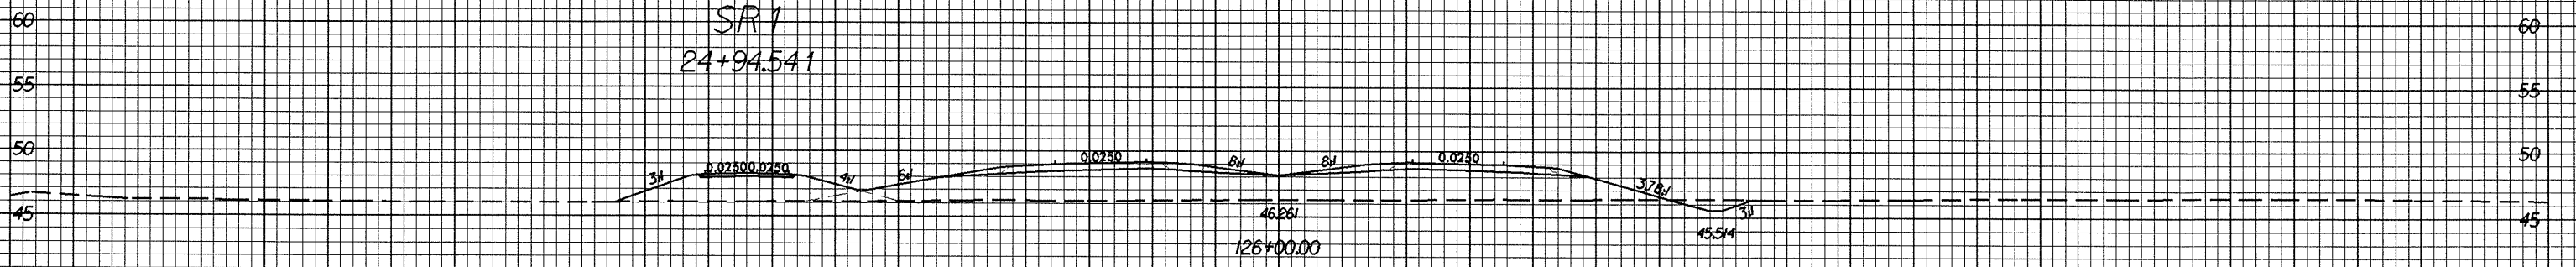


0/25/98

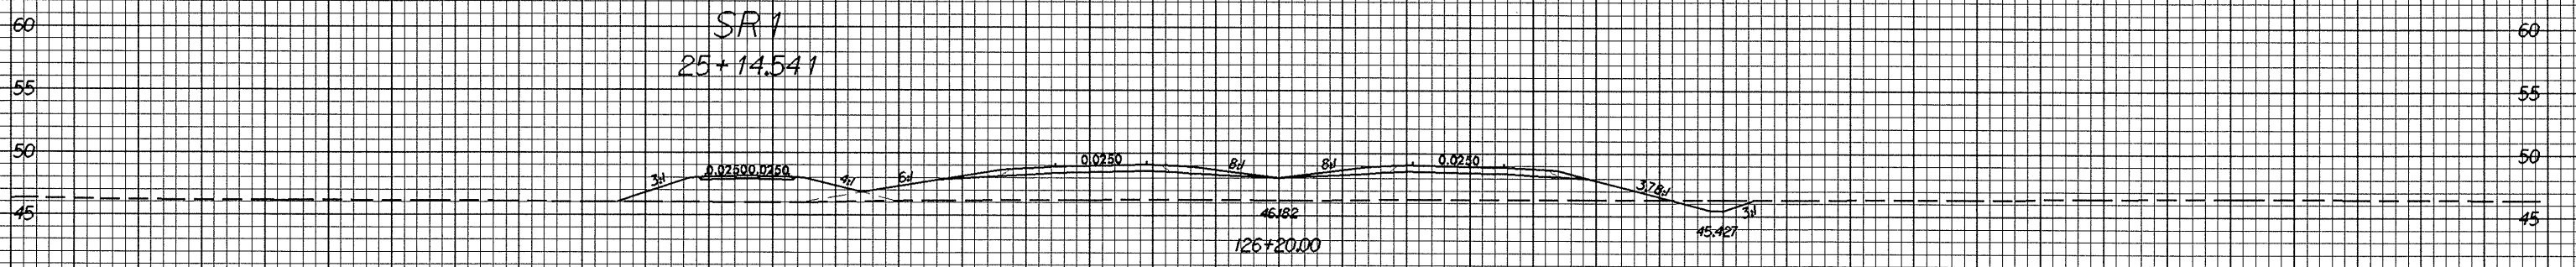

PROJECT REFERENCE NO. R-05138A	SHEET NO. X-51
-----------------------------------	-------------------

100 90 80 70 60 50 40 30 20 10 0 10 20 30 40 50 60 70 80 90 100

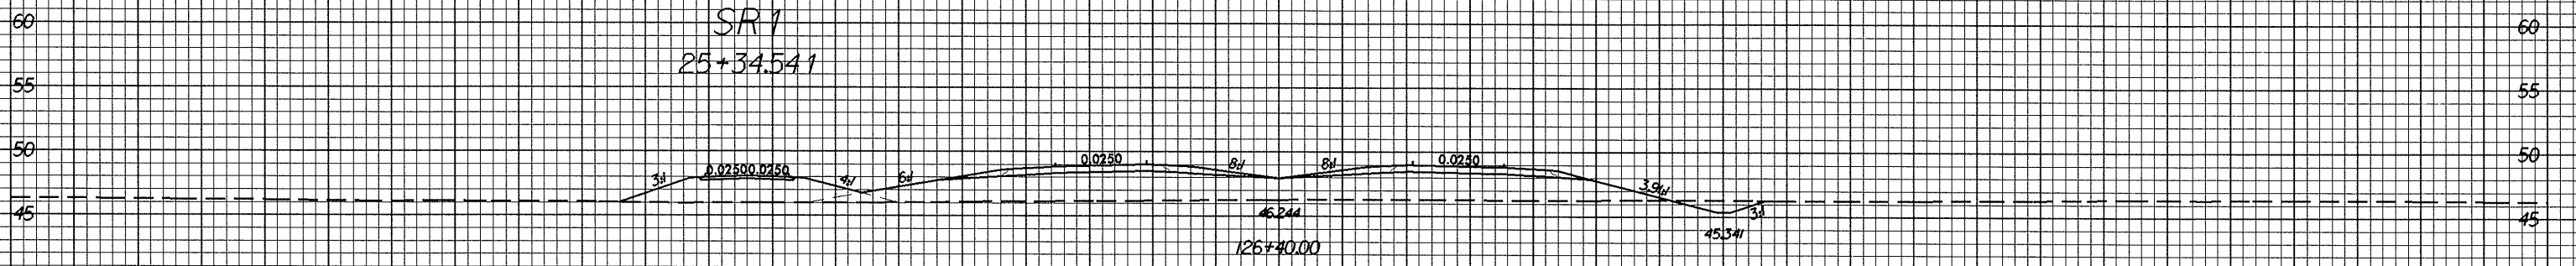

100 90 80 70 60 50 40 30 20 10 0 10 20 30 40 50 60 70 80 90 100

02-JUL-2004 12:07
MCRoach AT R0105185