

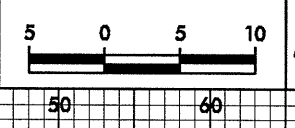
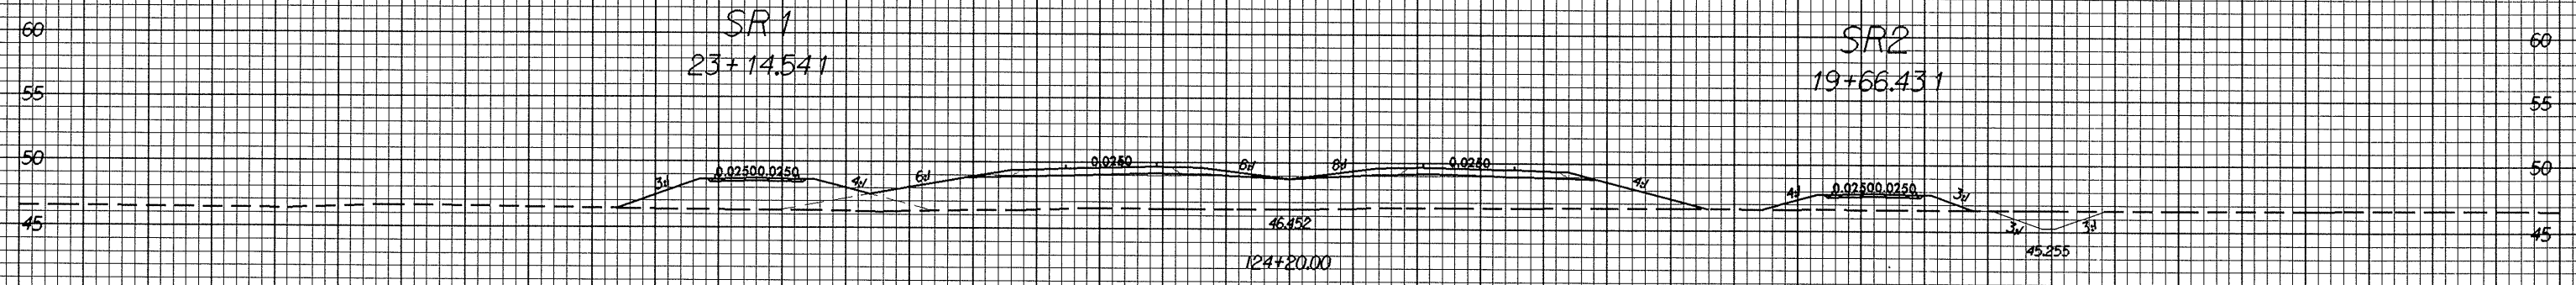


0.262/98

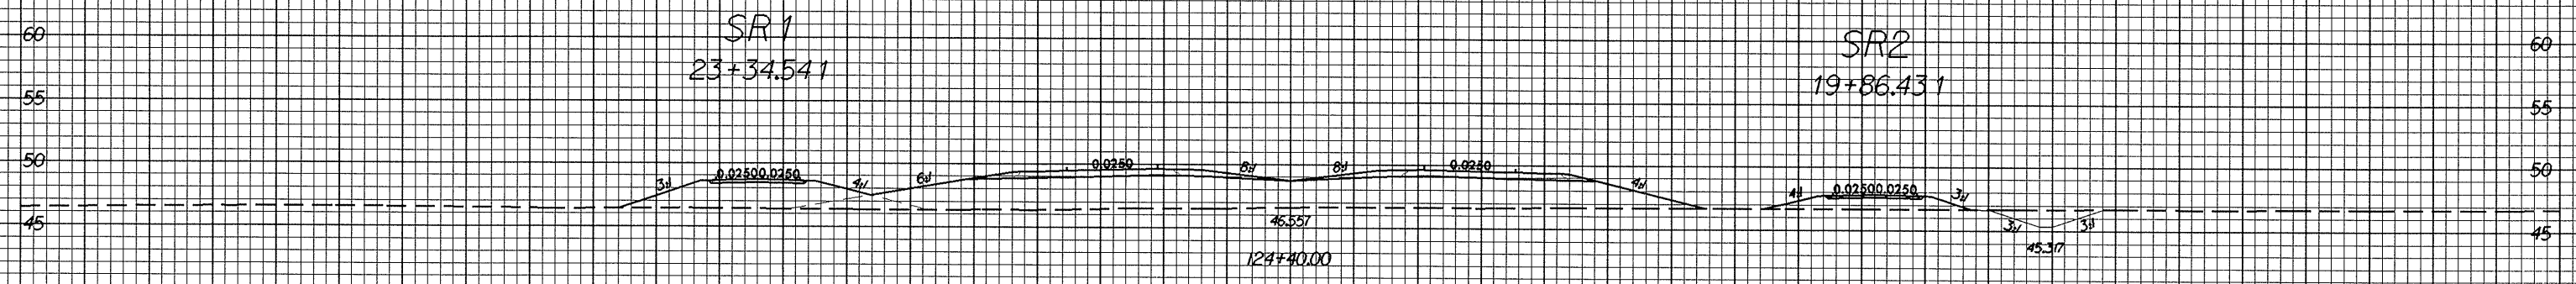

PROJECT REFERENCE NO.	SHEET NO.
R-0513BA	X-48

100 90 80 70 60 50 40 30 20 10 0 10 20 30 40 50 60 70 80 90 100

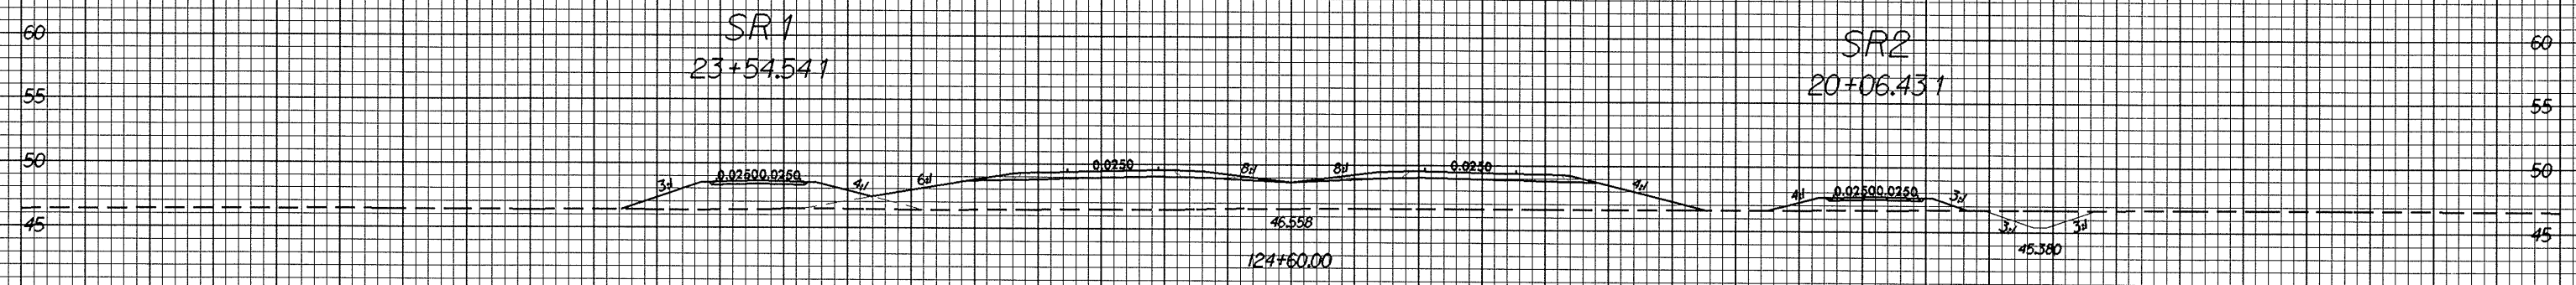

100 90 80 70 60 50 40 30 20 10 0 10 20 30 40 50 60 70 80 90 100

02-JUL-2004 12:01
V:\Research AT rd187165