



07/25/08

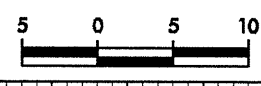

PROJECT REFERENCE NO. R-0513BA	SHEET NO. X-47
-----------------------------------	-------------------

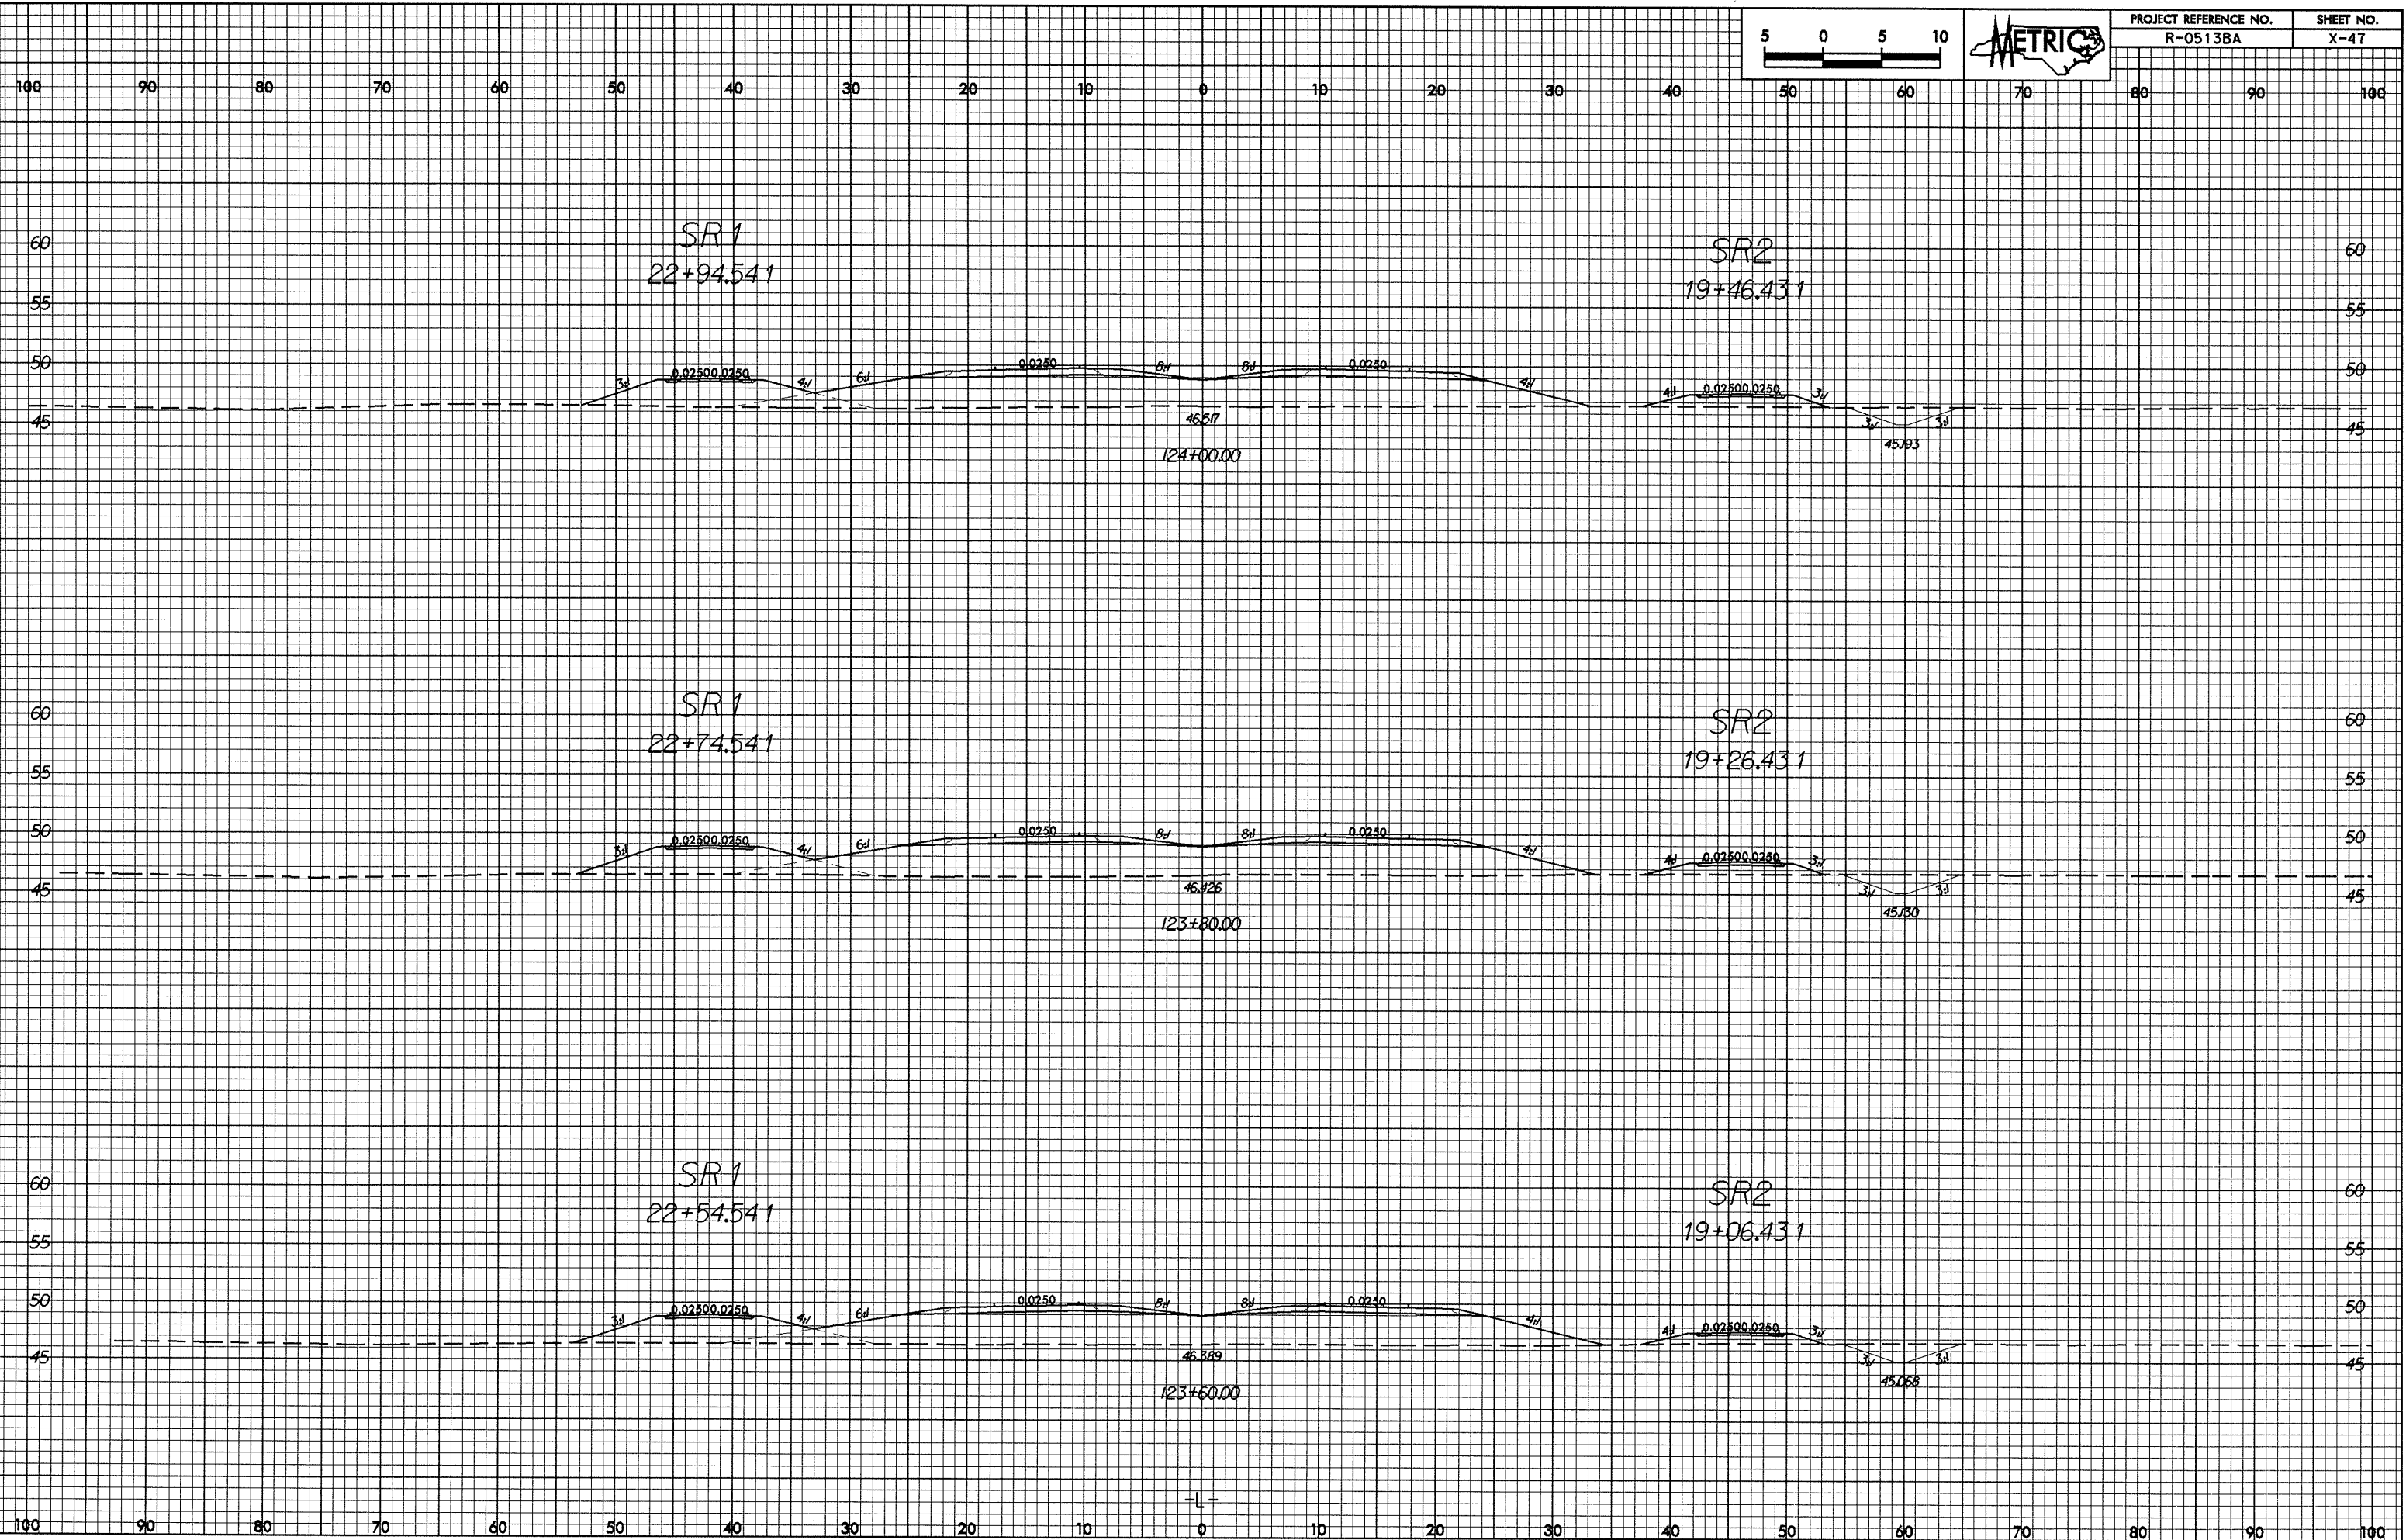

02-JUL-2004 12:01
MCReich AT 10/15/08

-L-