



07/25/08
E2-JUL-2004 17:00
C:\Research AT 10/18/05

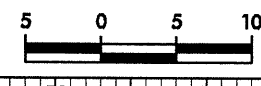

PROJECT REFERENCE NO.	SHEET NO.
R-0513BA	X-45

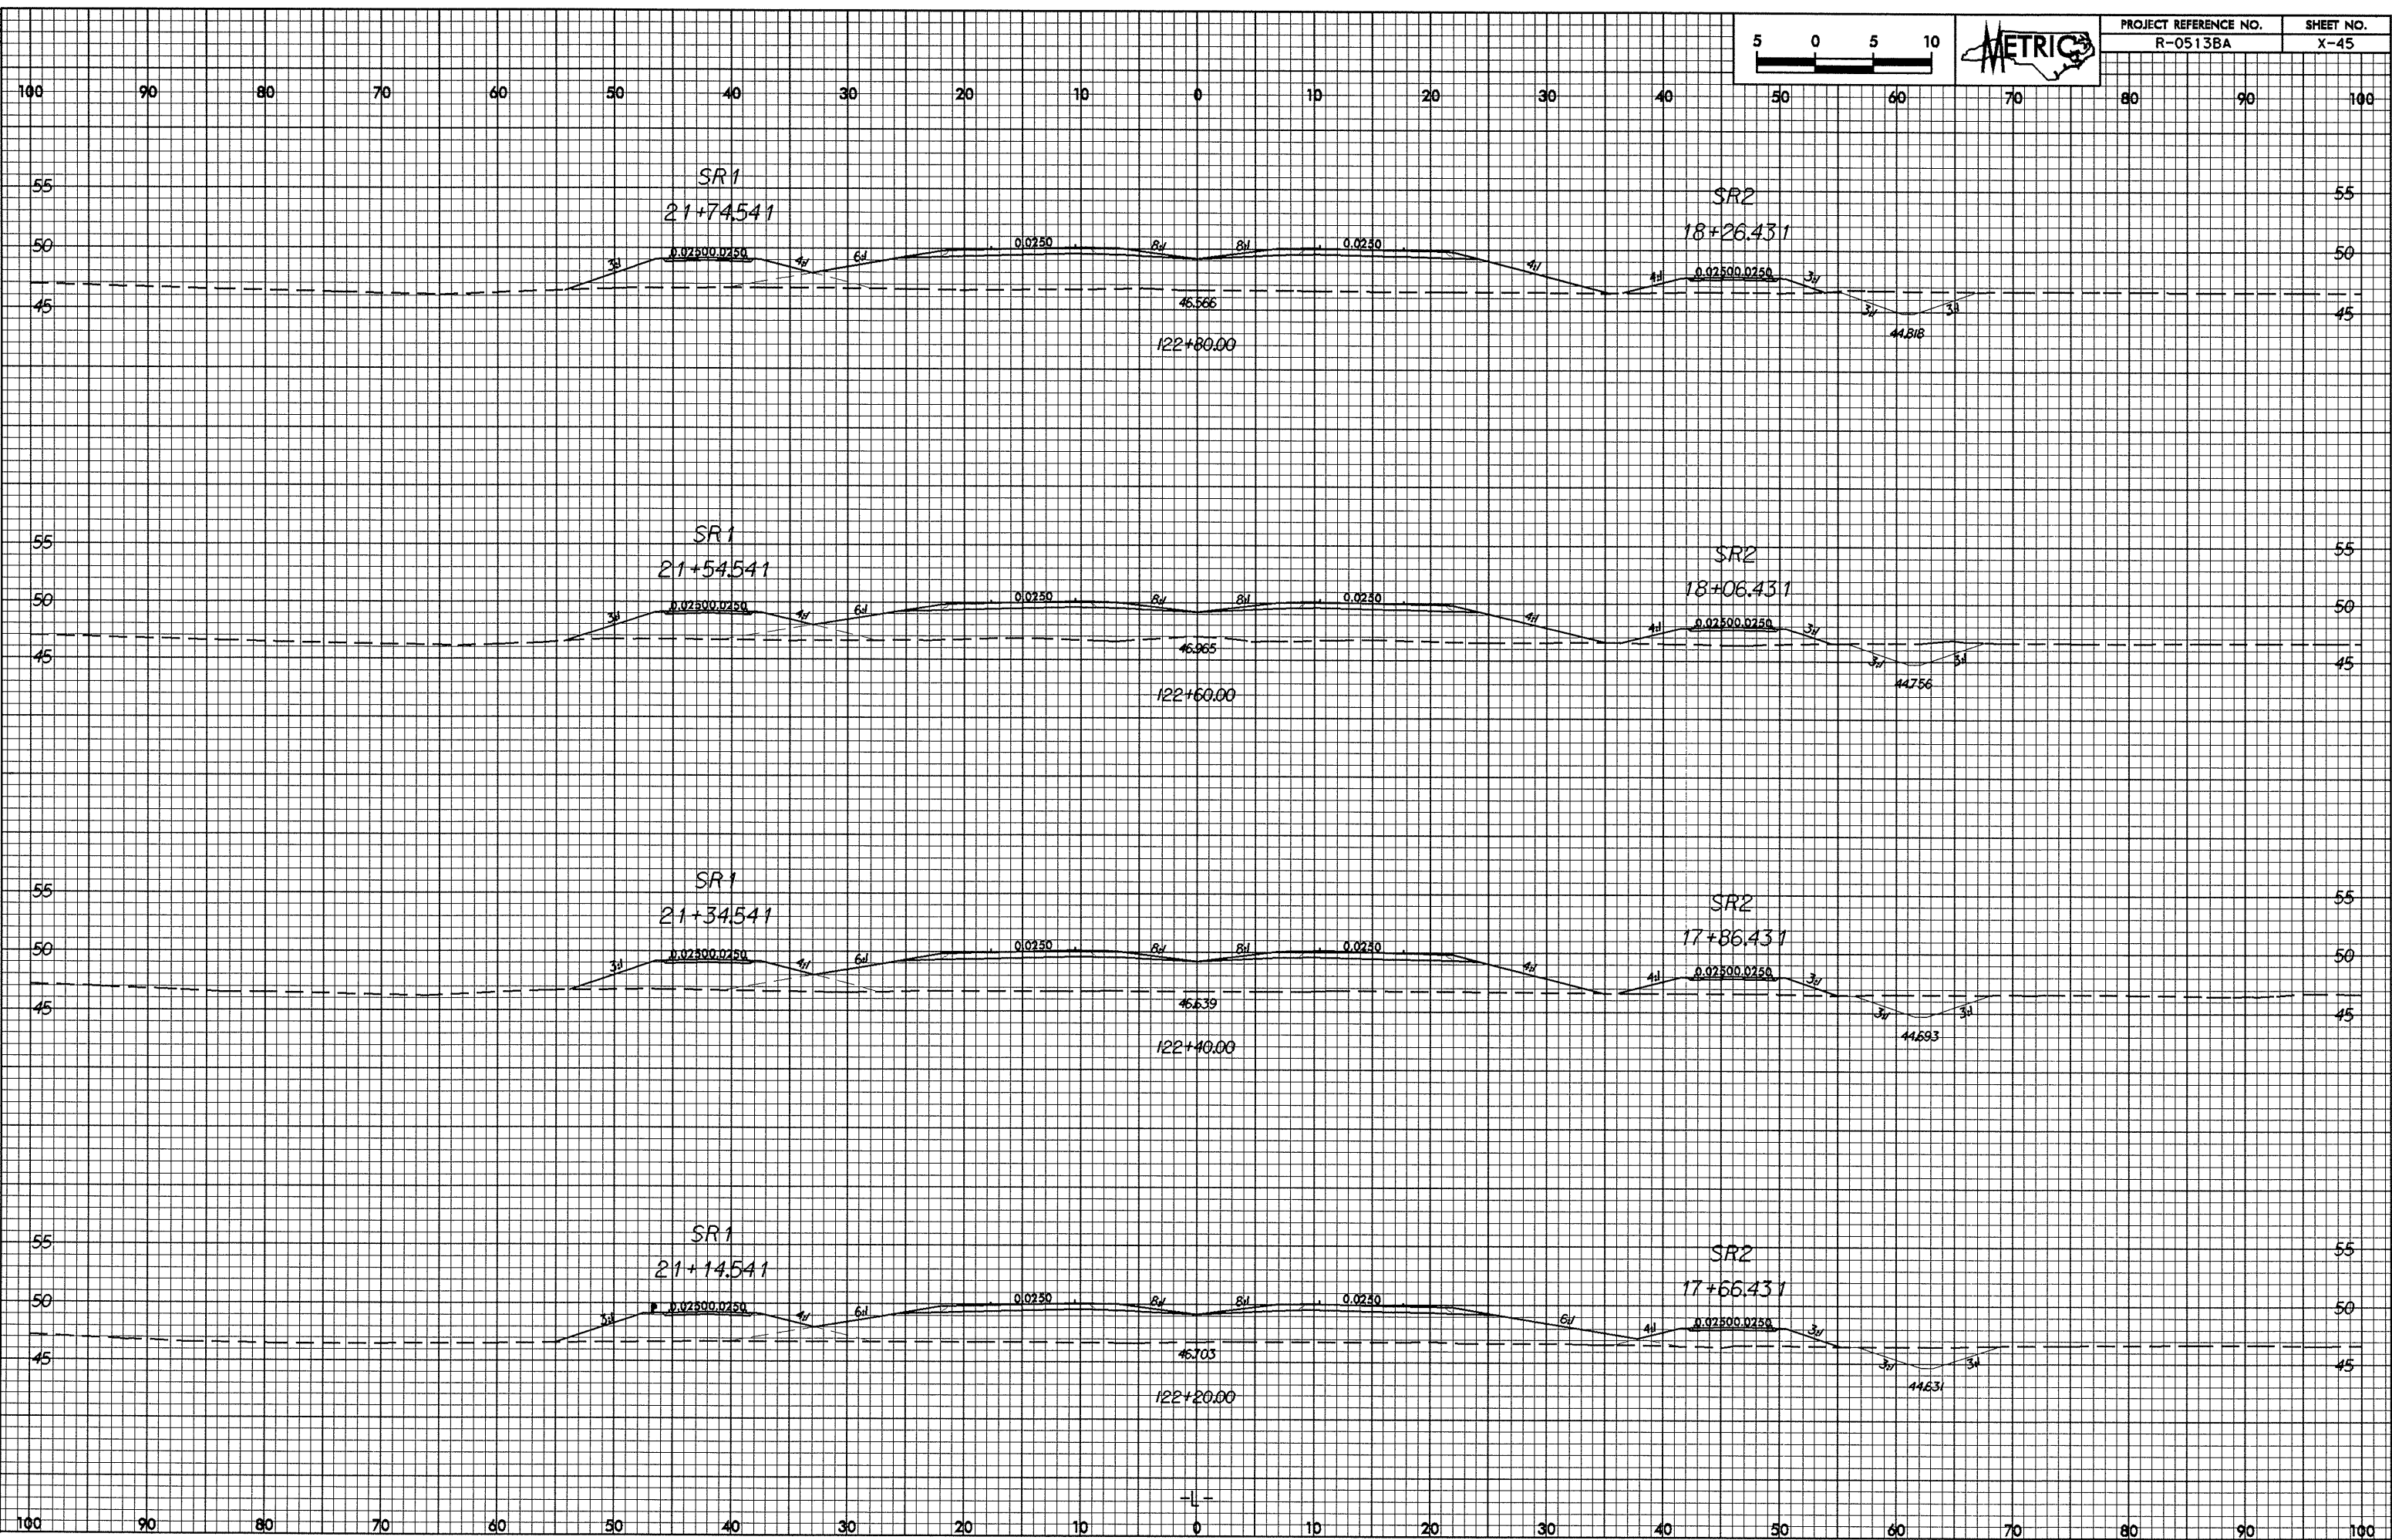

-||-