



07/26/98

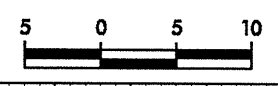

PROJECT REFERENCE NO.	SHEET NO.
R-0513BA	X-40

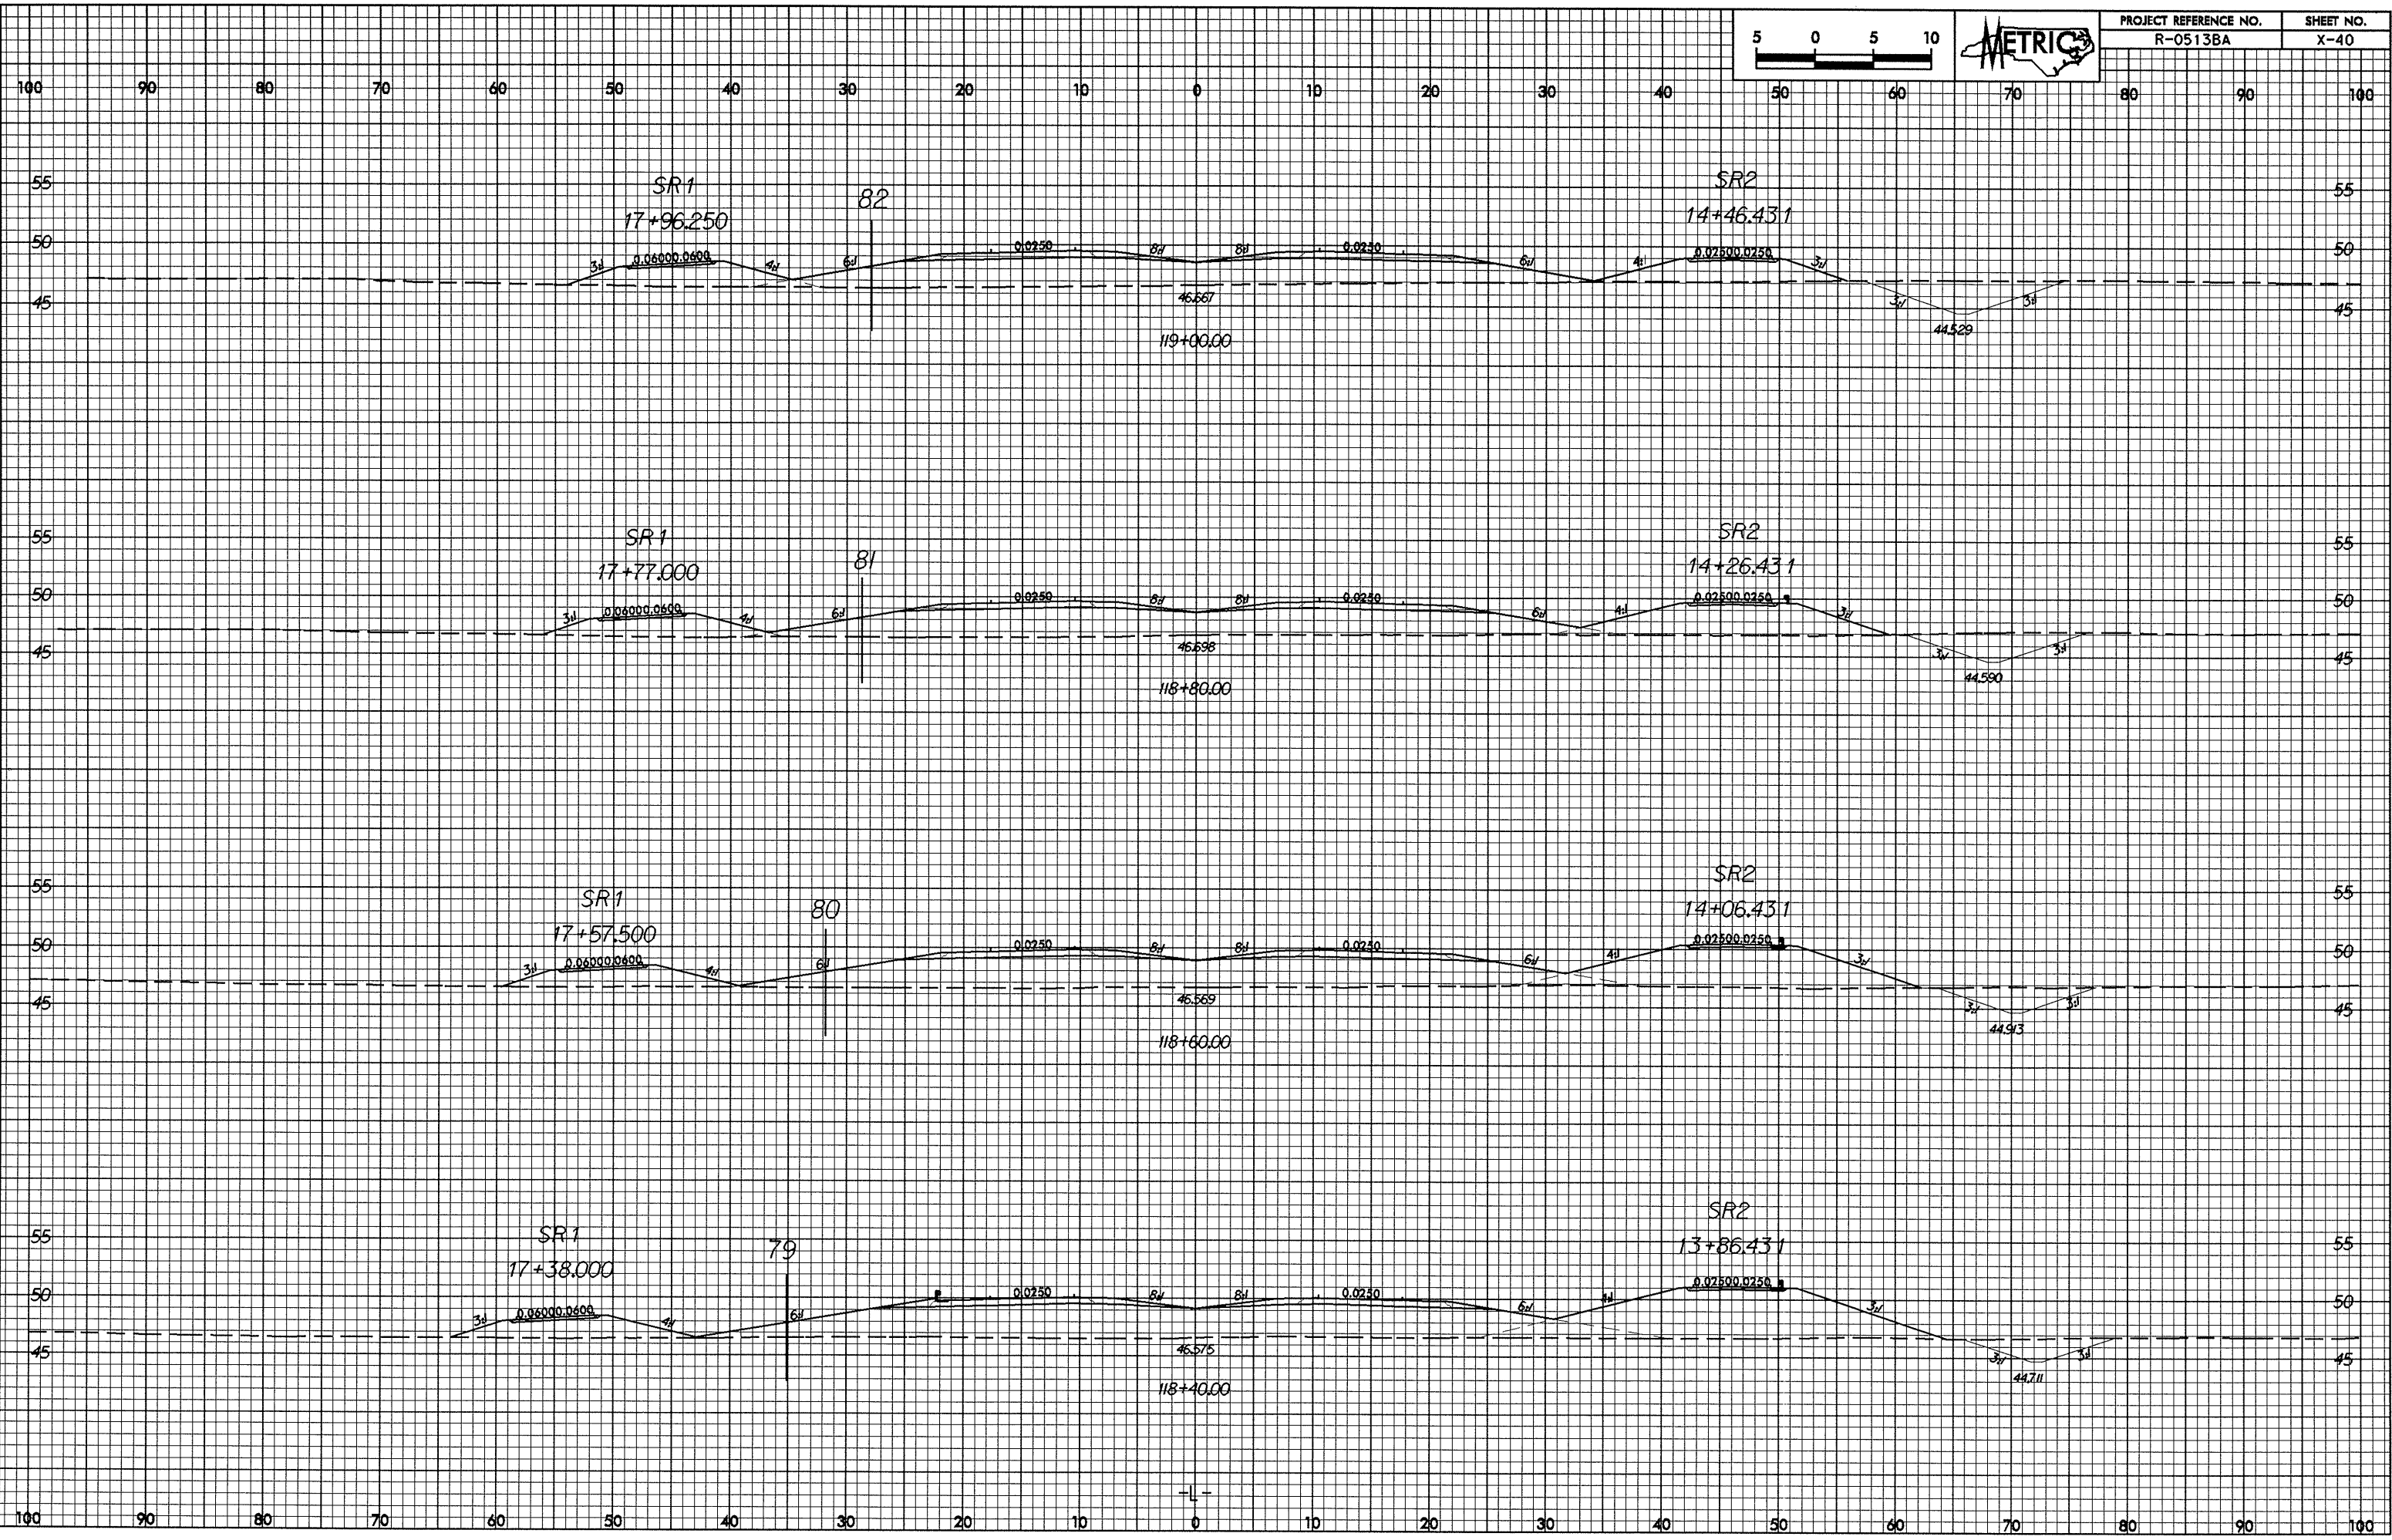

82-JUL-2004 11:57  
M:\Roads\AT\0513BA\1.dwg