



0/26/98

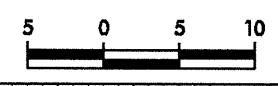

PROJECT REFERENCE NO. R-0513BA	SHEET NO. X-27
-----------------------------------	-------------------

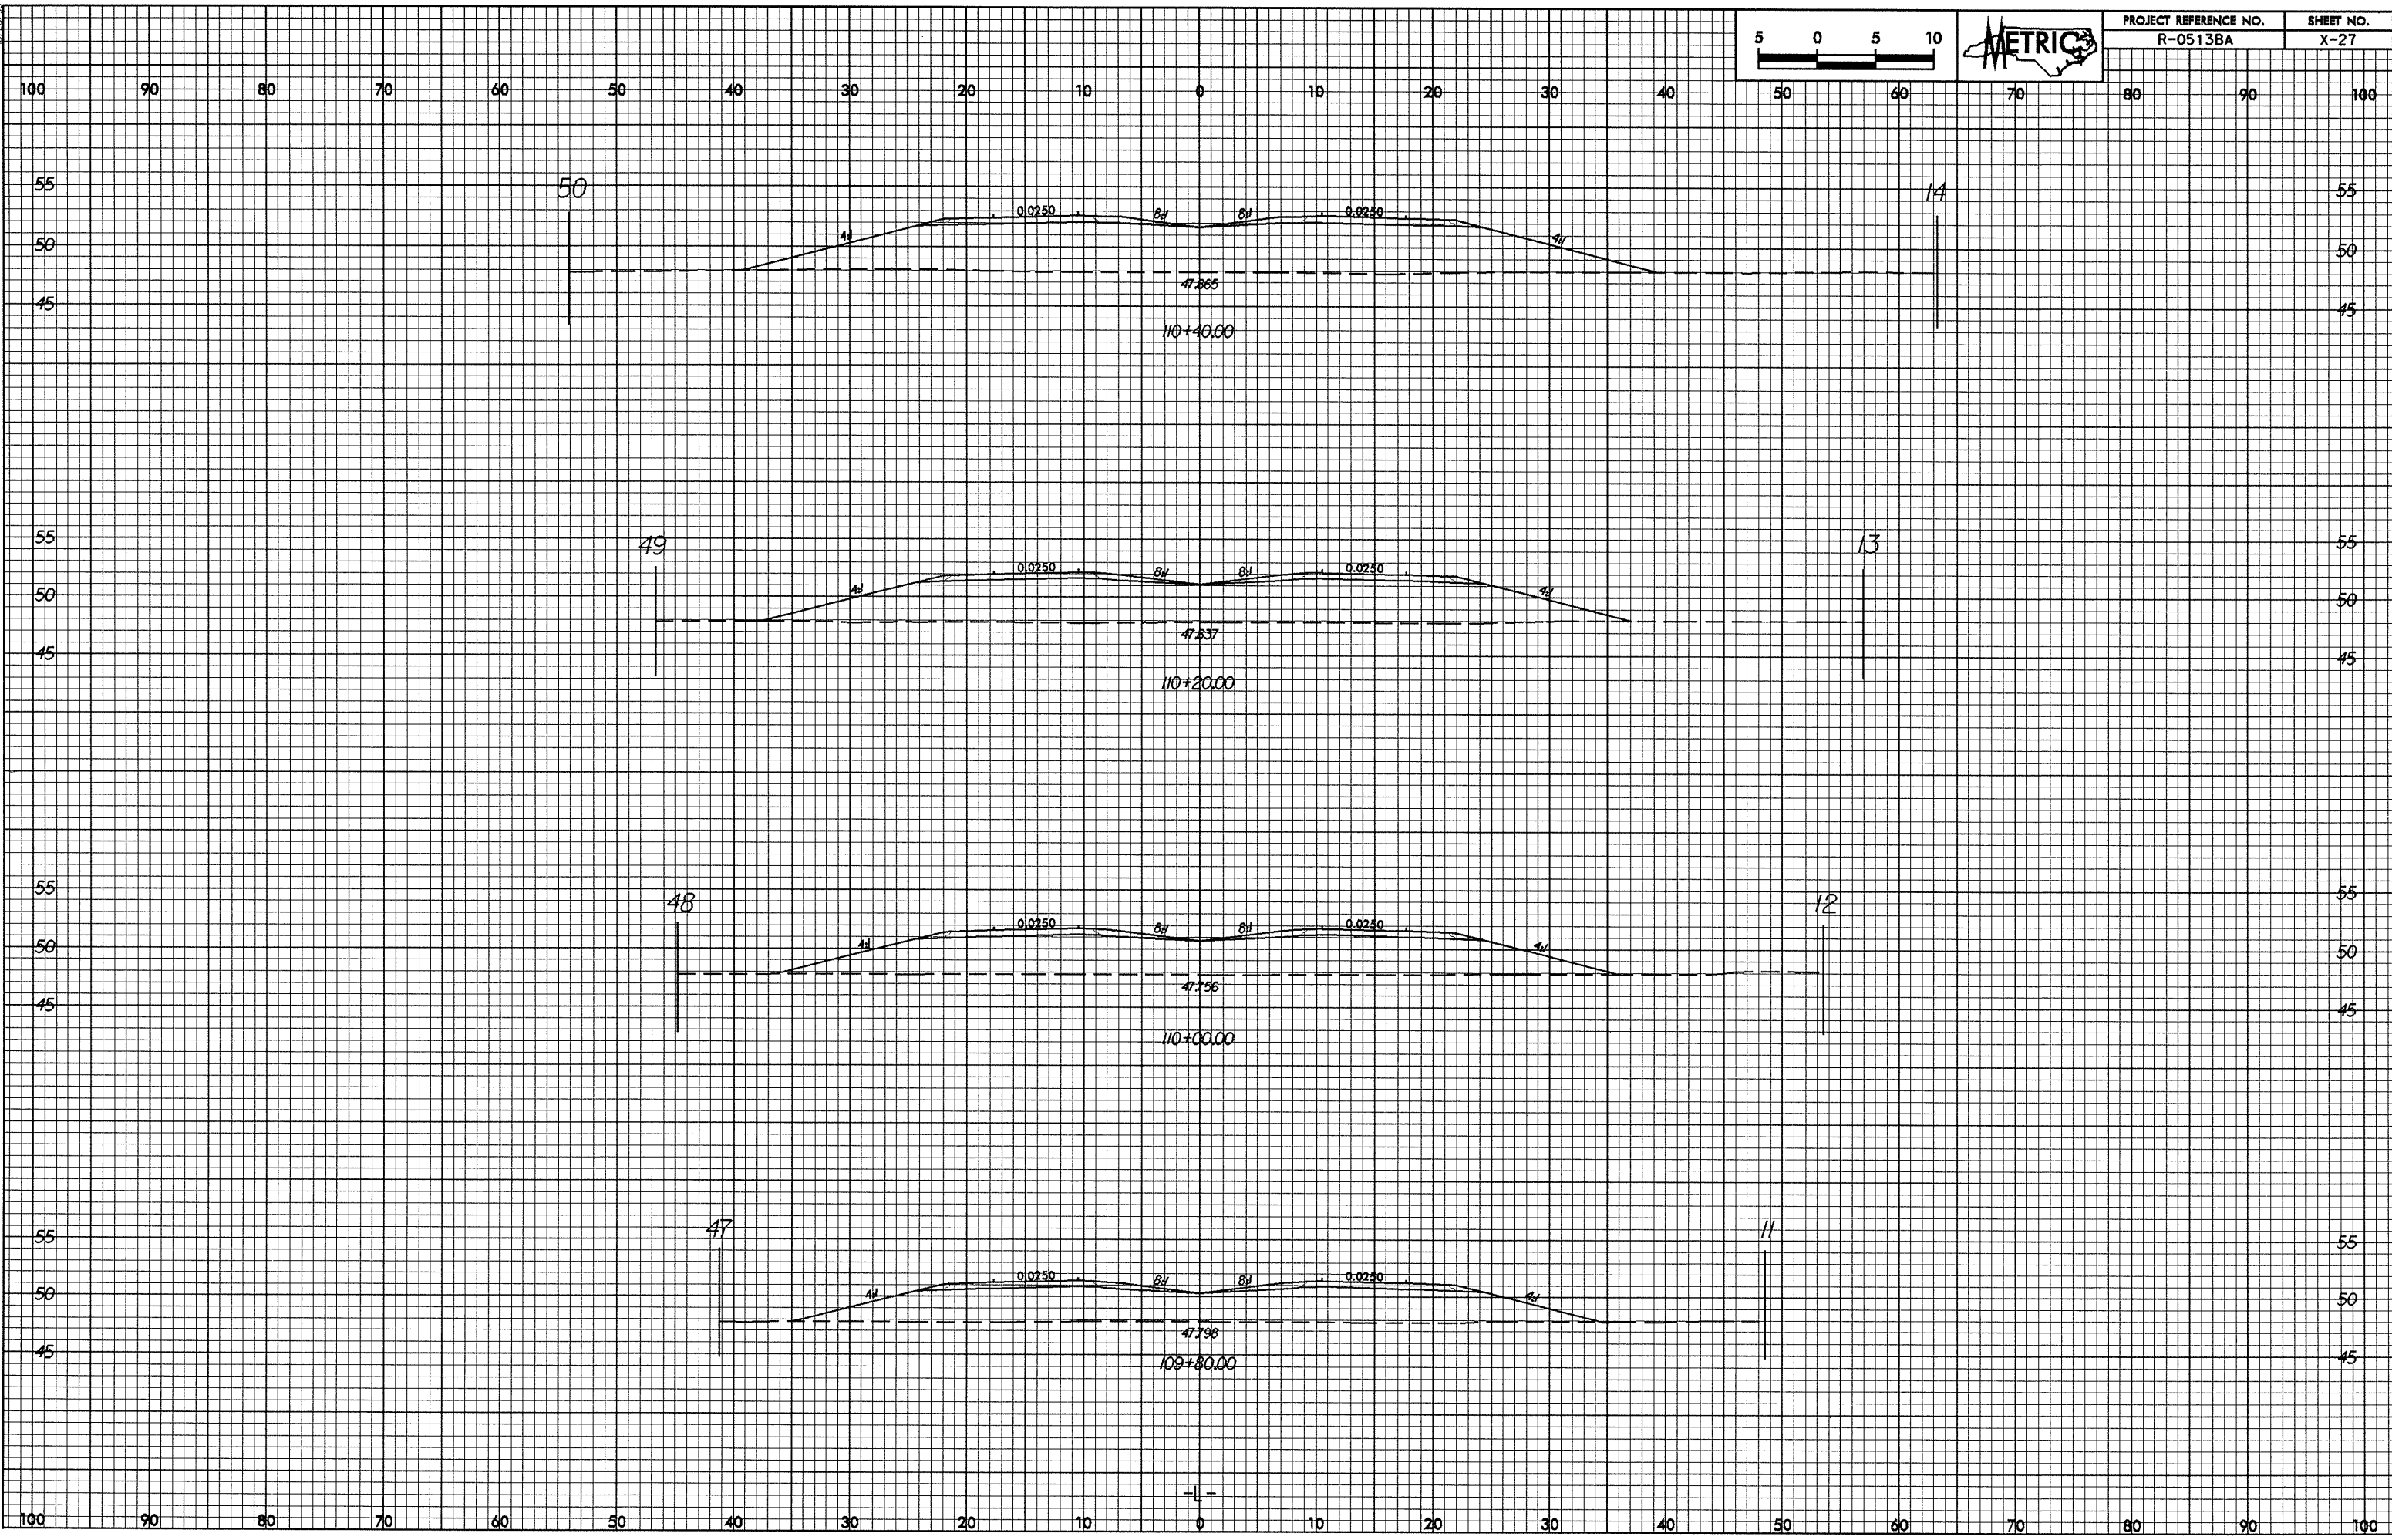

02-JUL-2004 15:51:01
 V:\Roadch AT 10/18/98