



10/26/98

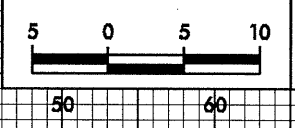

PROJECT REFERENCE NO.	SHEET NO.
R-0513BA	X-26

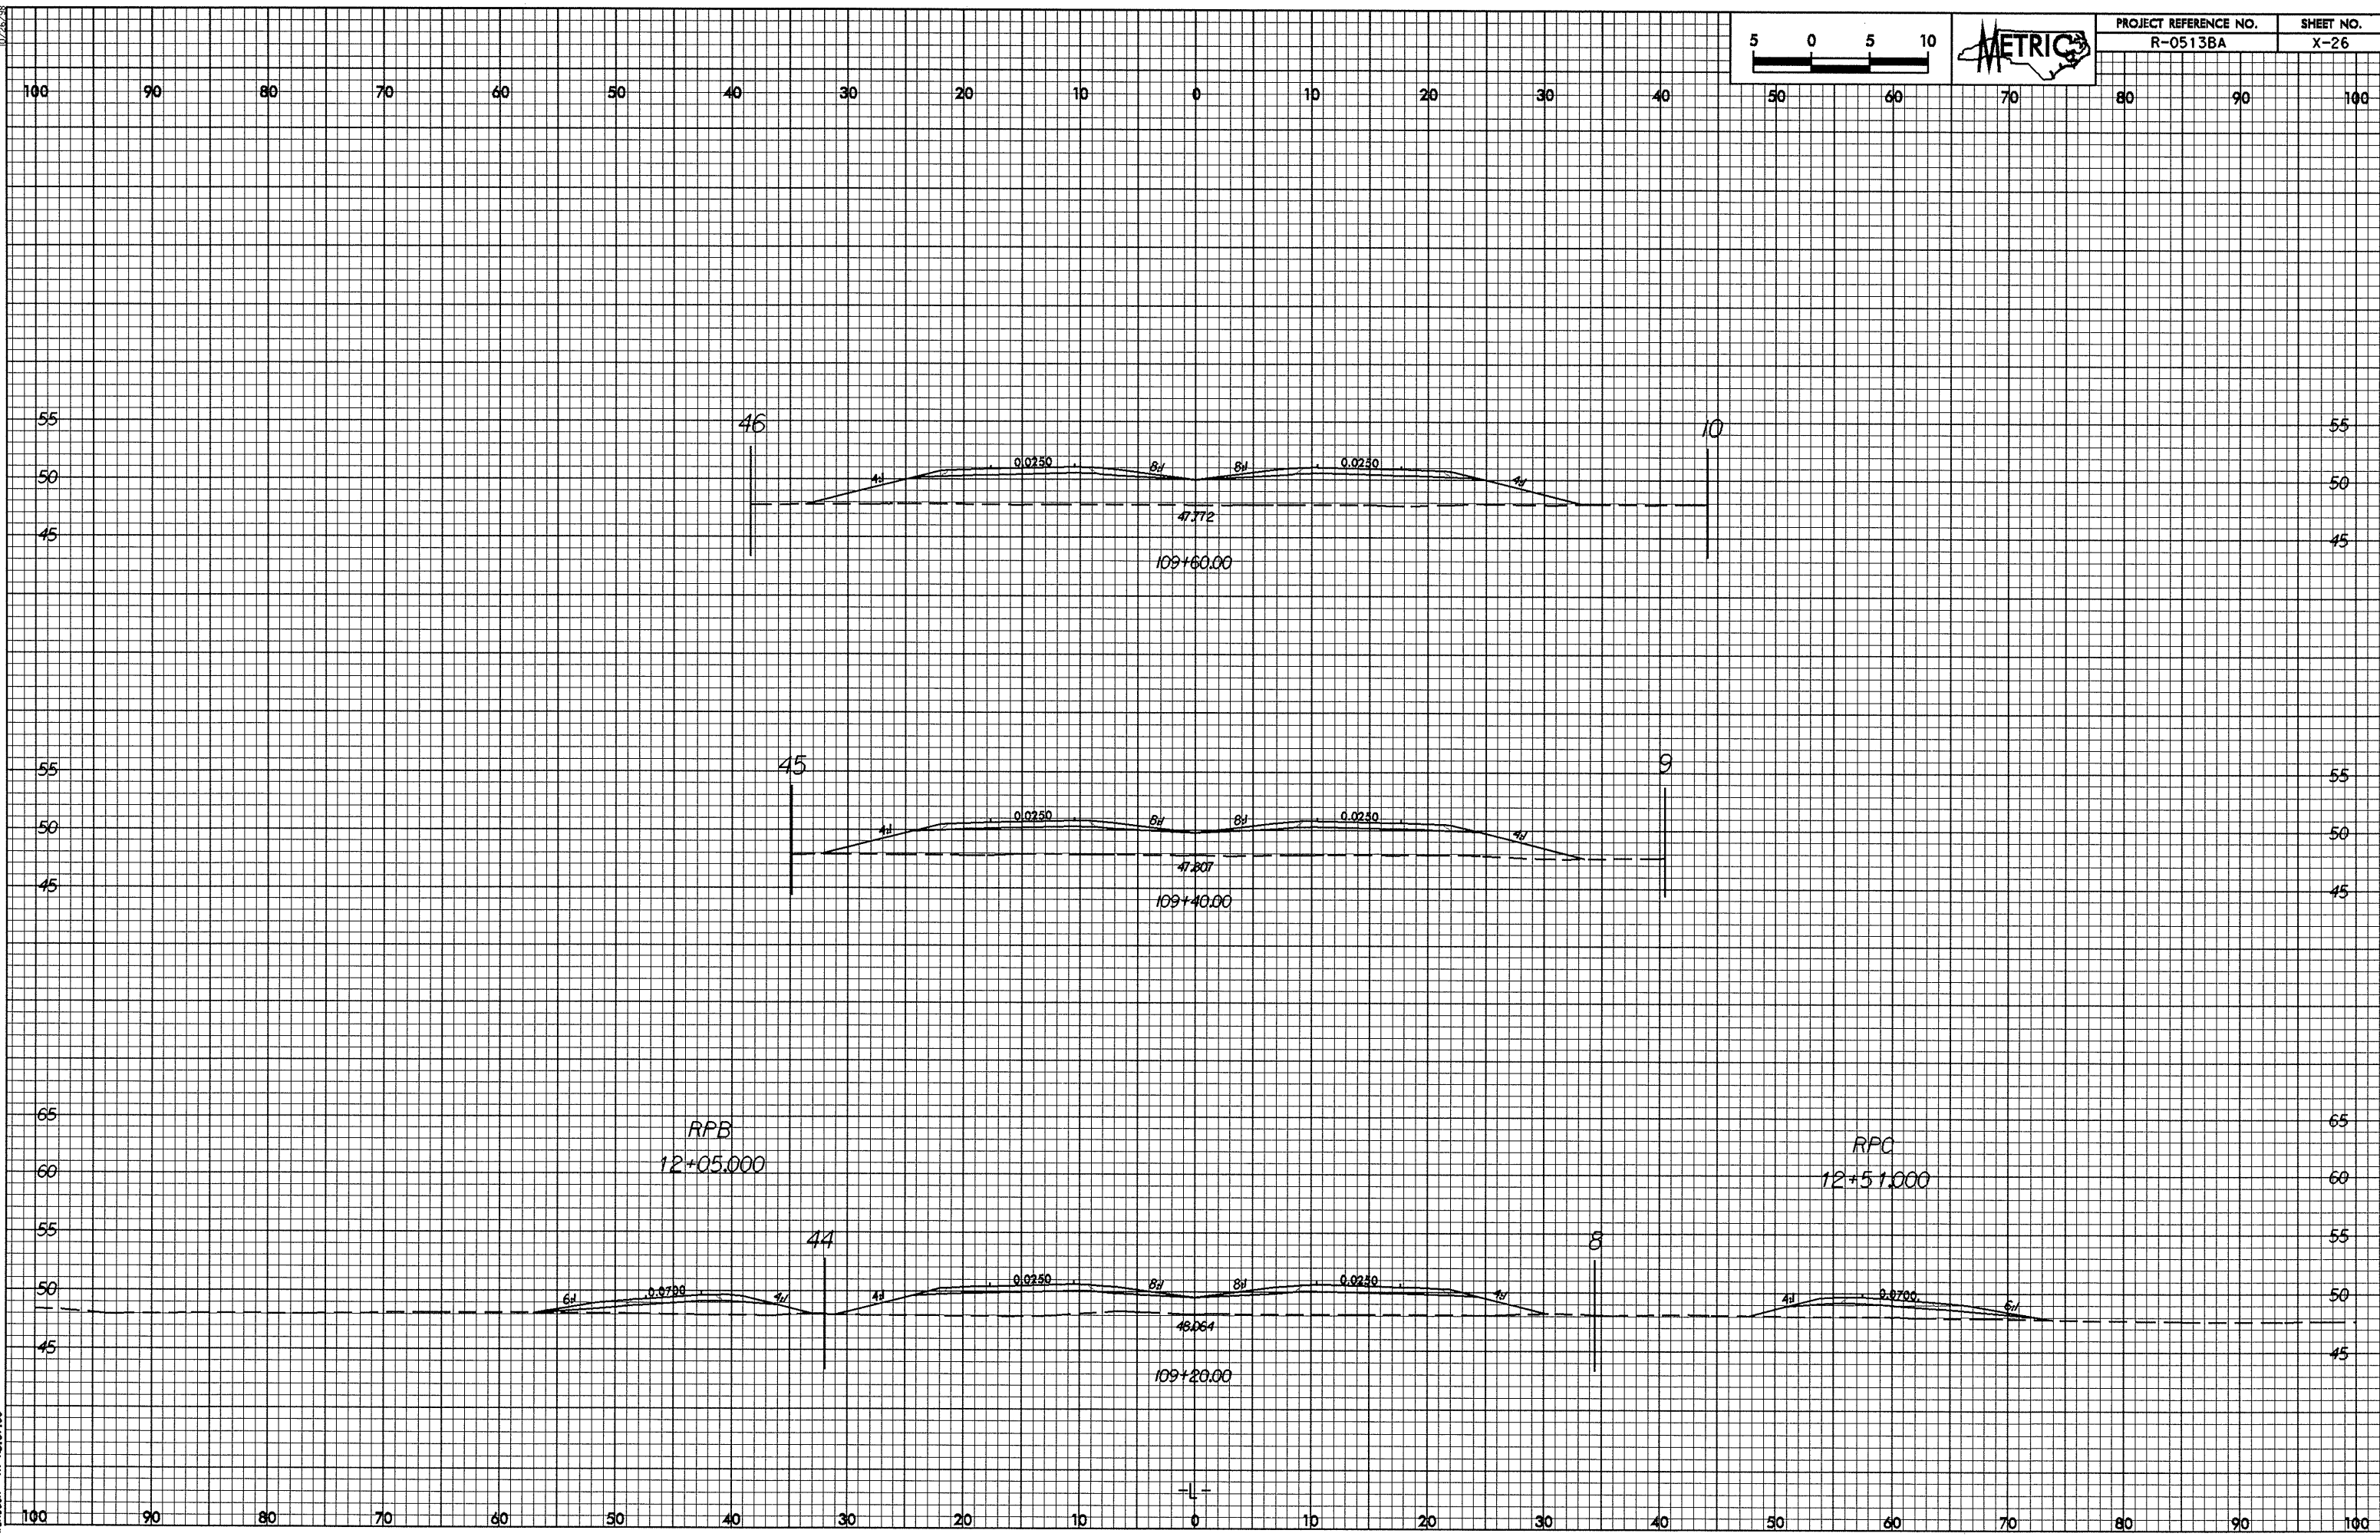

82-JUL-2004 11:51 AM
M:\Projects\AT\1051785\1.plt