



02-Jul-2004 11:41
W:\Roads\AT\107\105\1-01

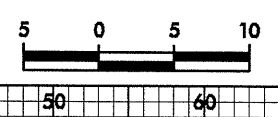

PROJECT REFERENCE NO.	SHEET NO.
R-0513BA	X-22

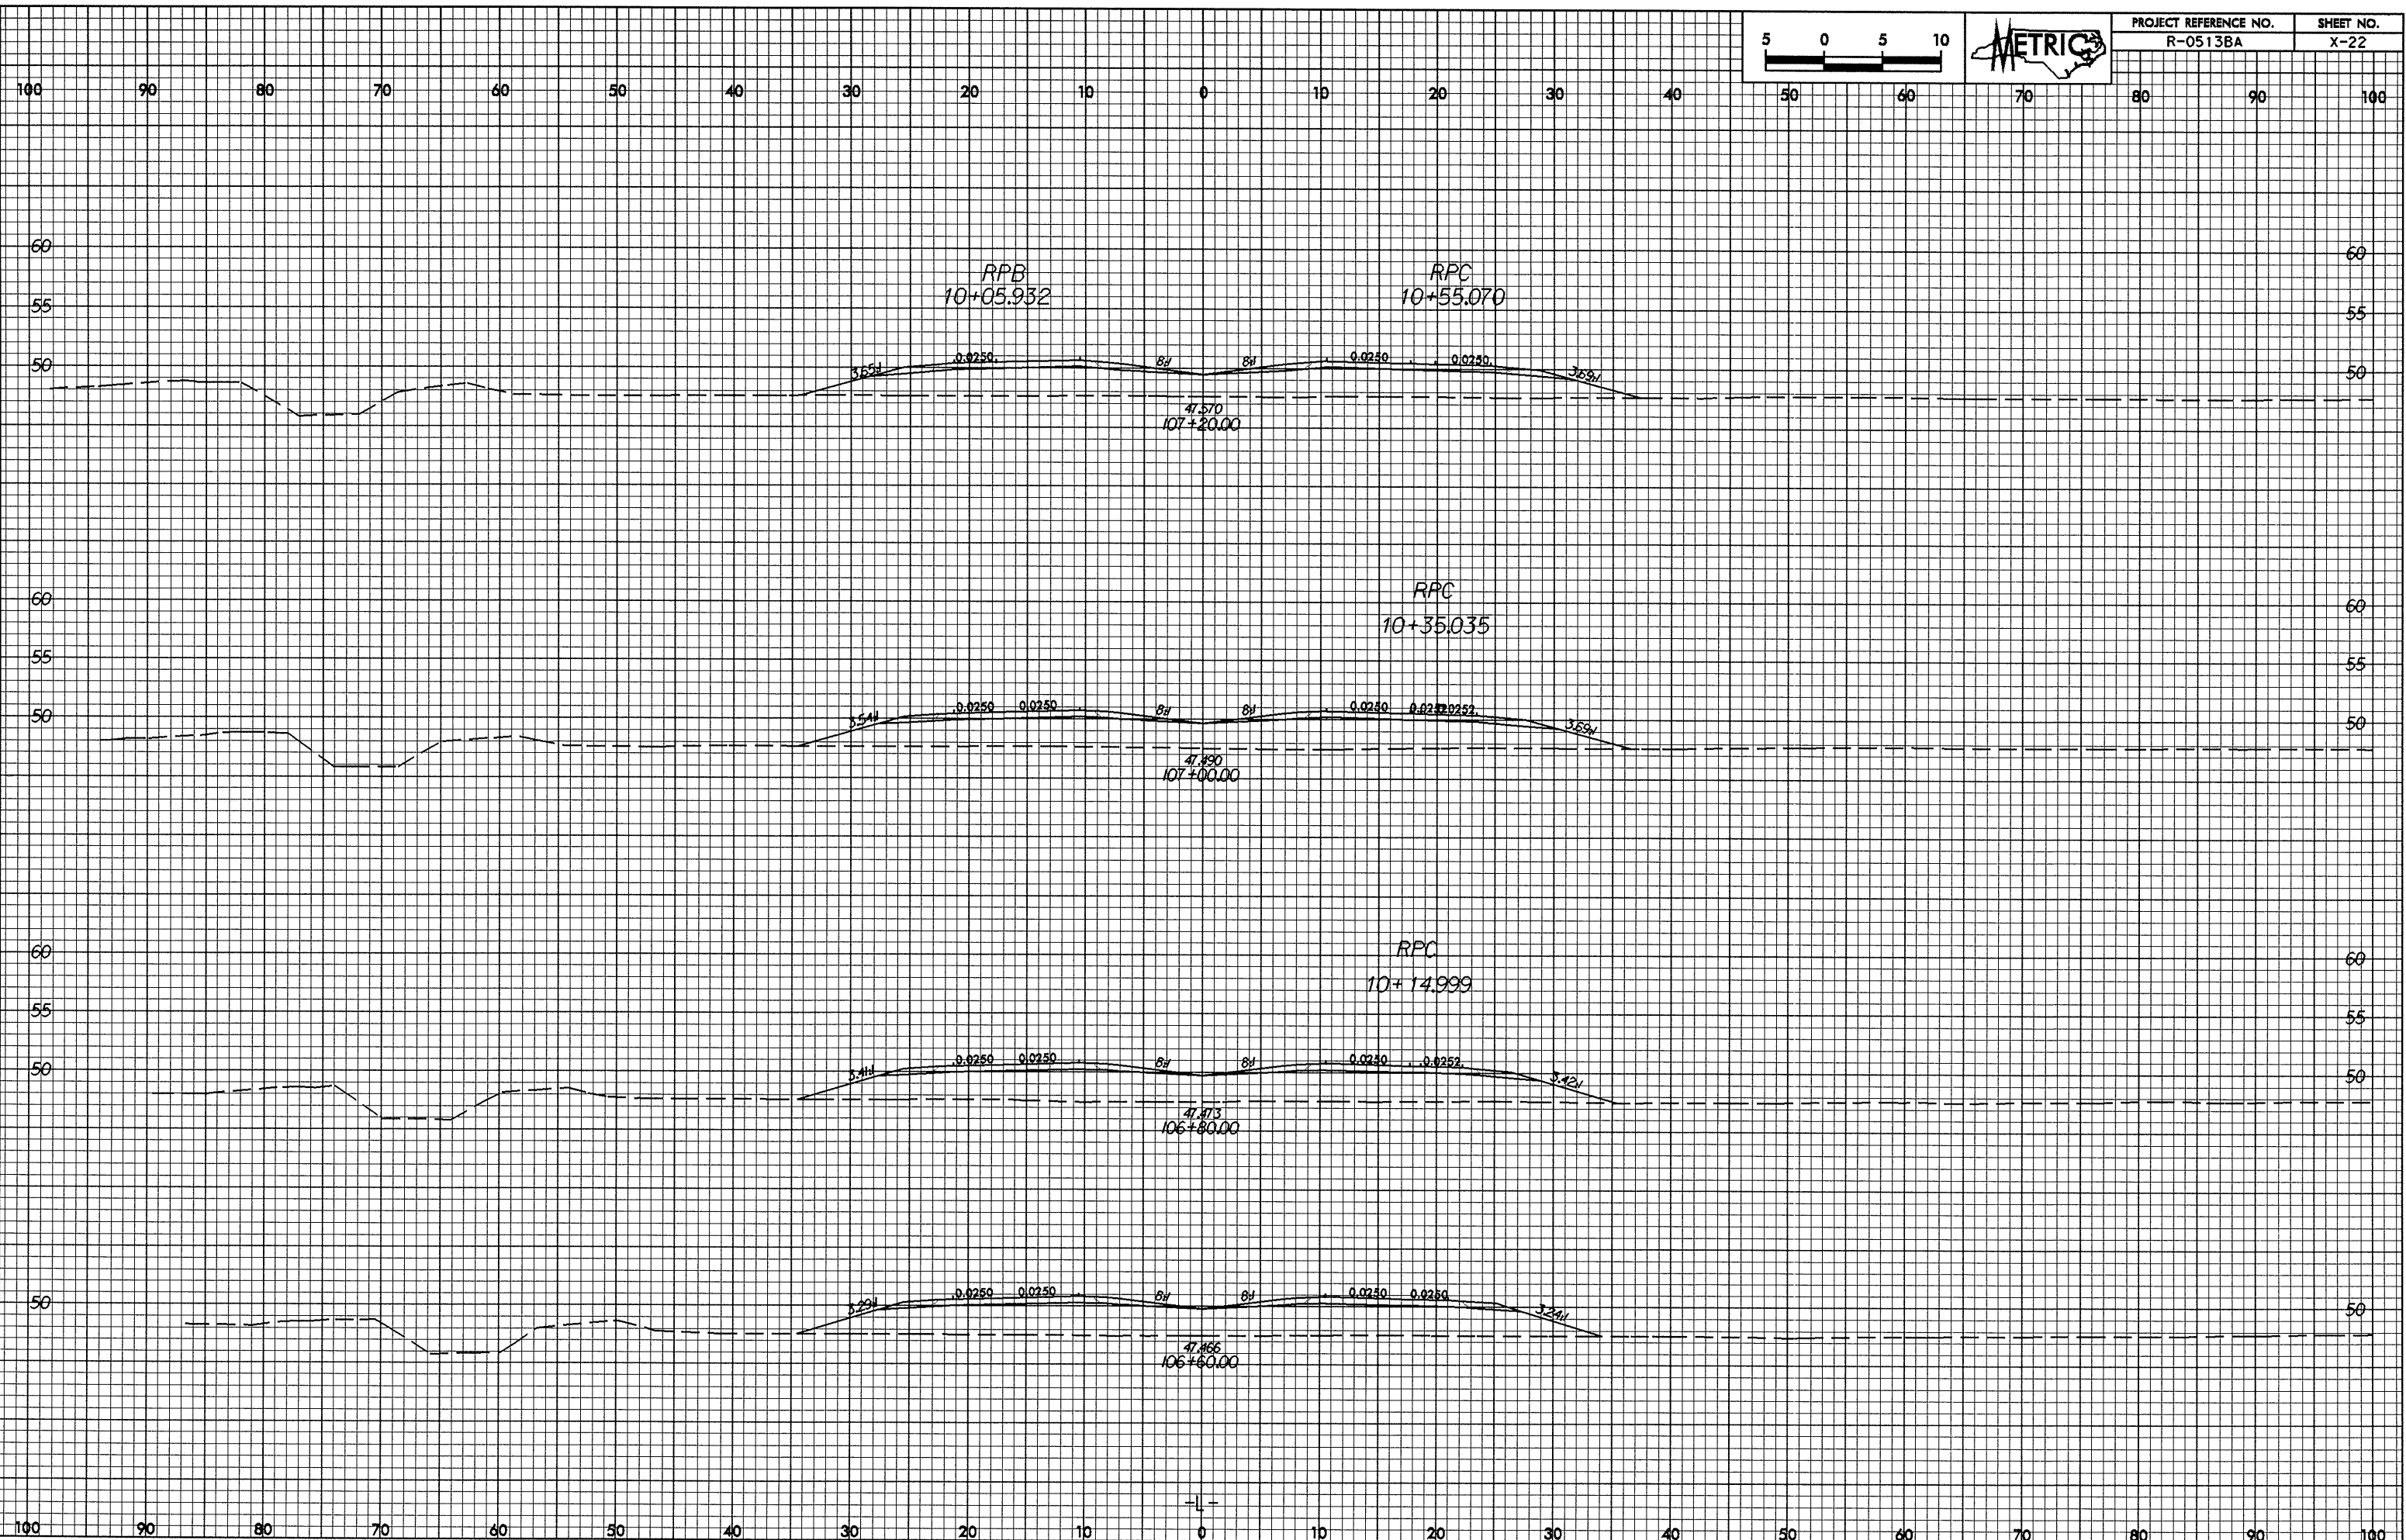

-L-