



07/26/98

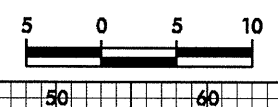

PROJECT REFERENCE NO. R-0513BA	SHEET NO. X-14
-----------------------------------	-------------------

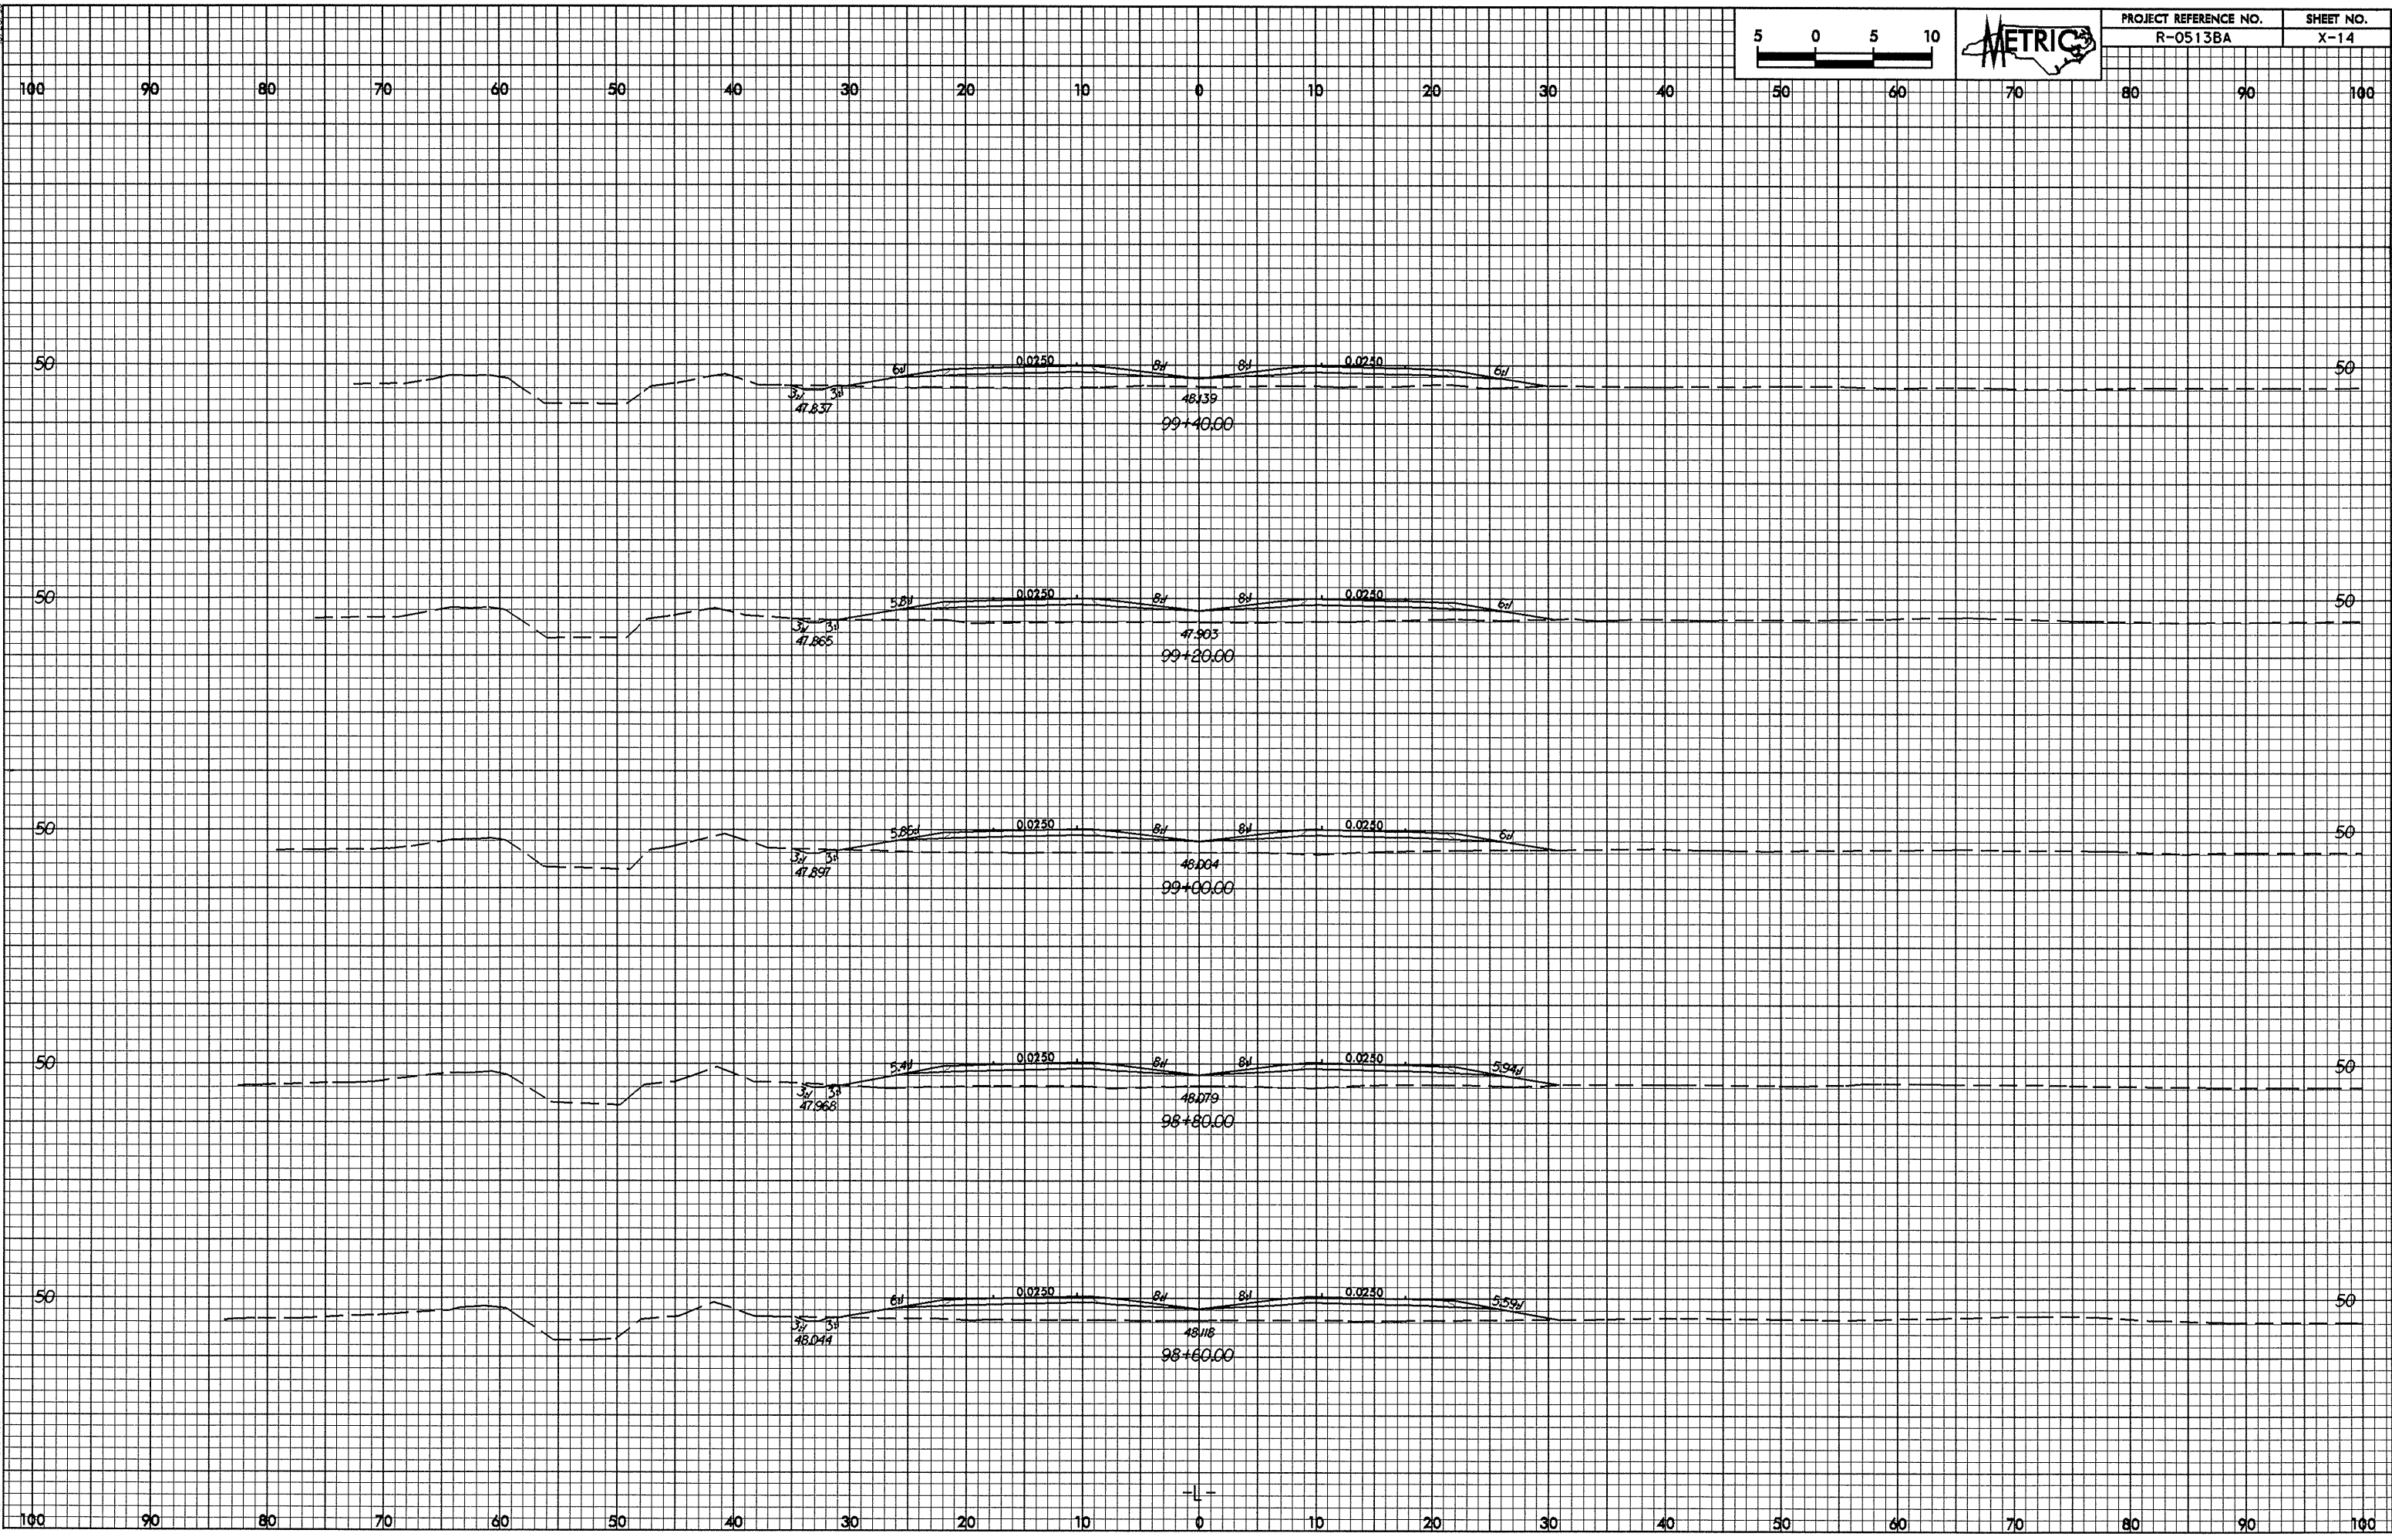

02-JUL-2004 11:37
 V:\Reach AT R0107185