



07.26.25

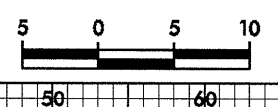

PROJECT REFERENCE NO.	SHEET NO.
R-0513BA	X-3

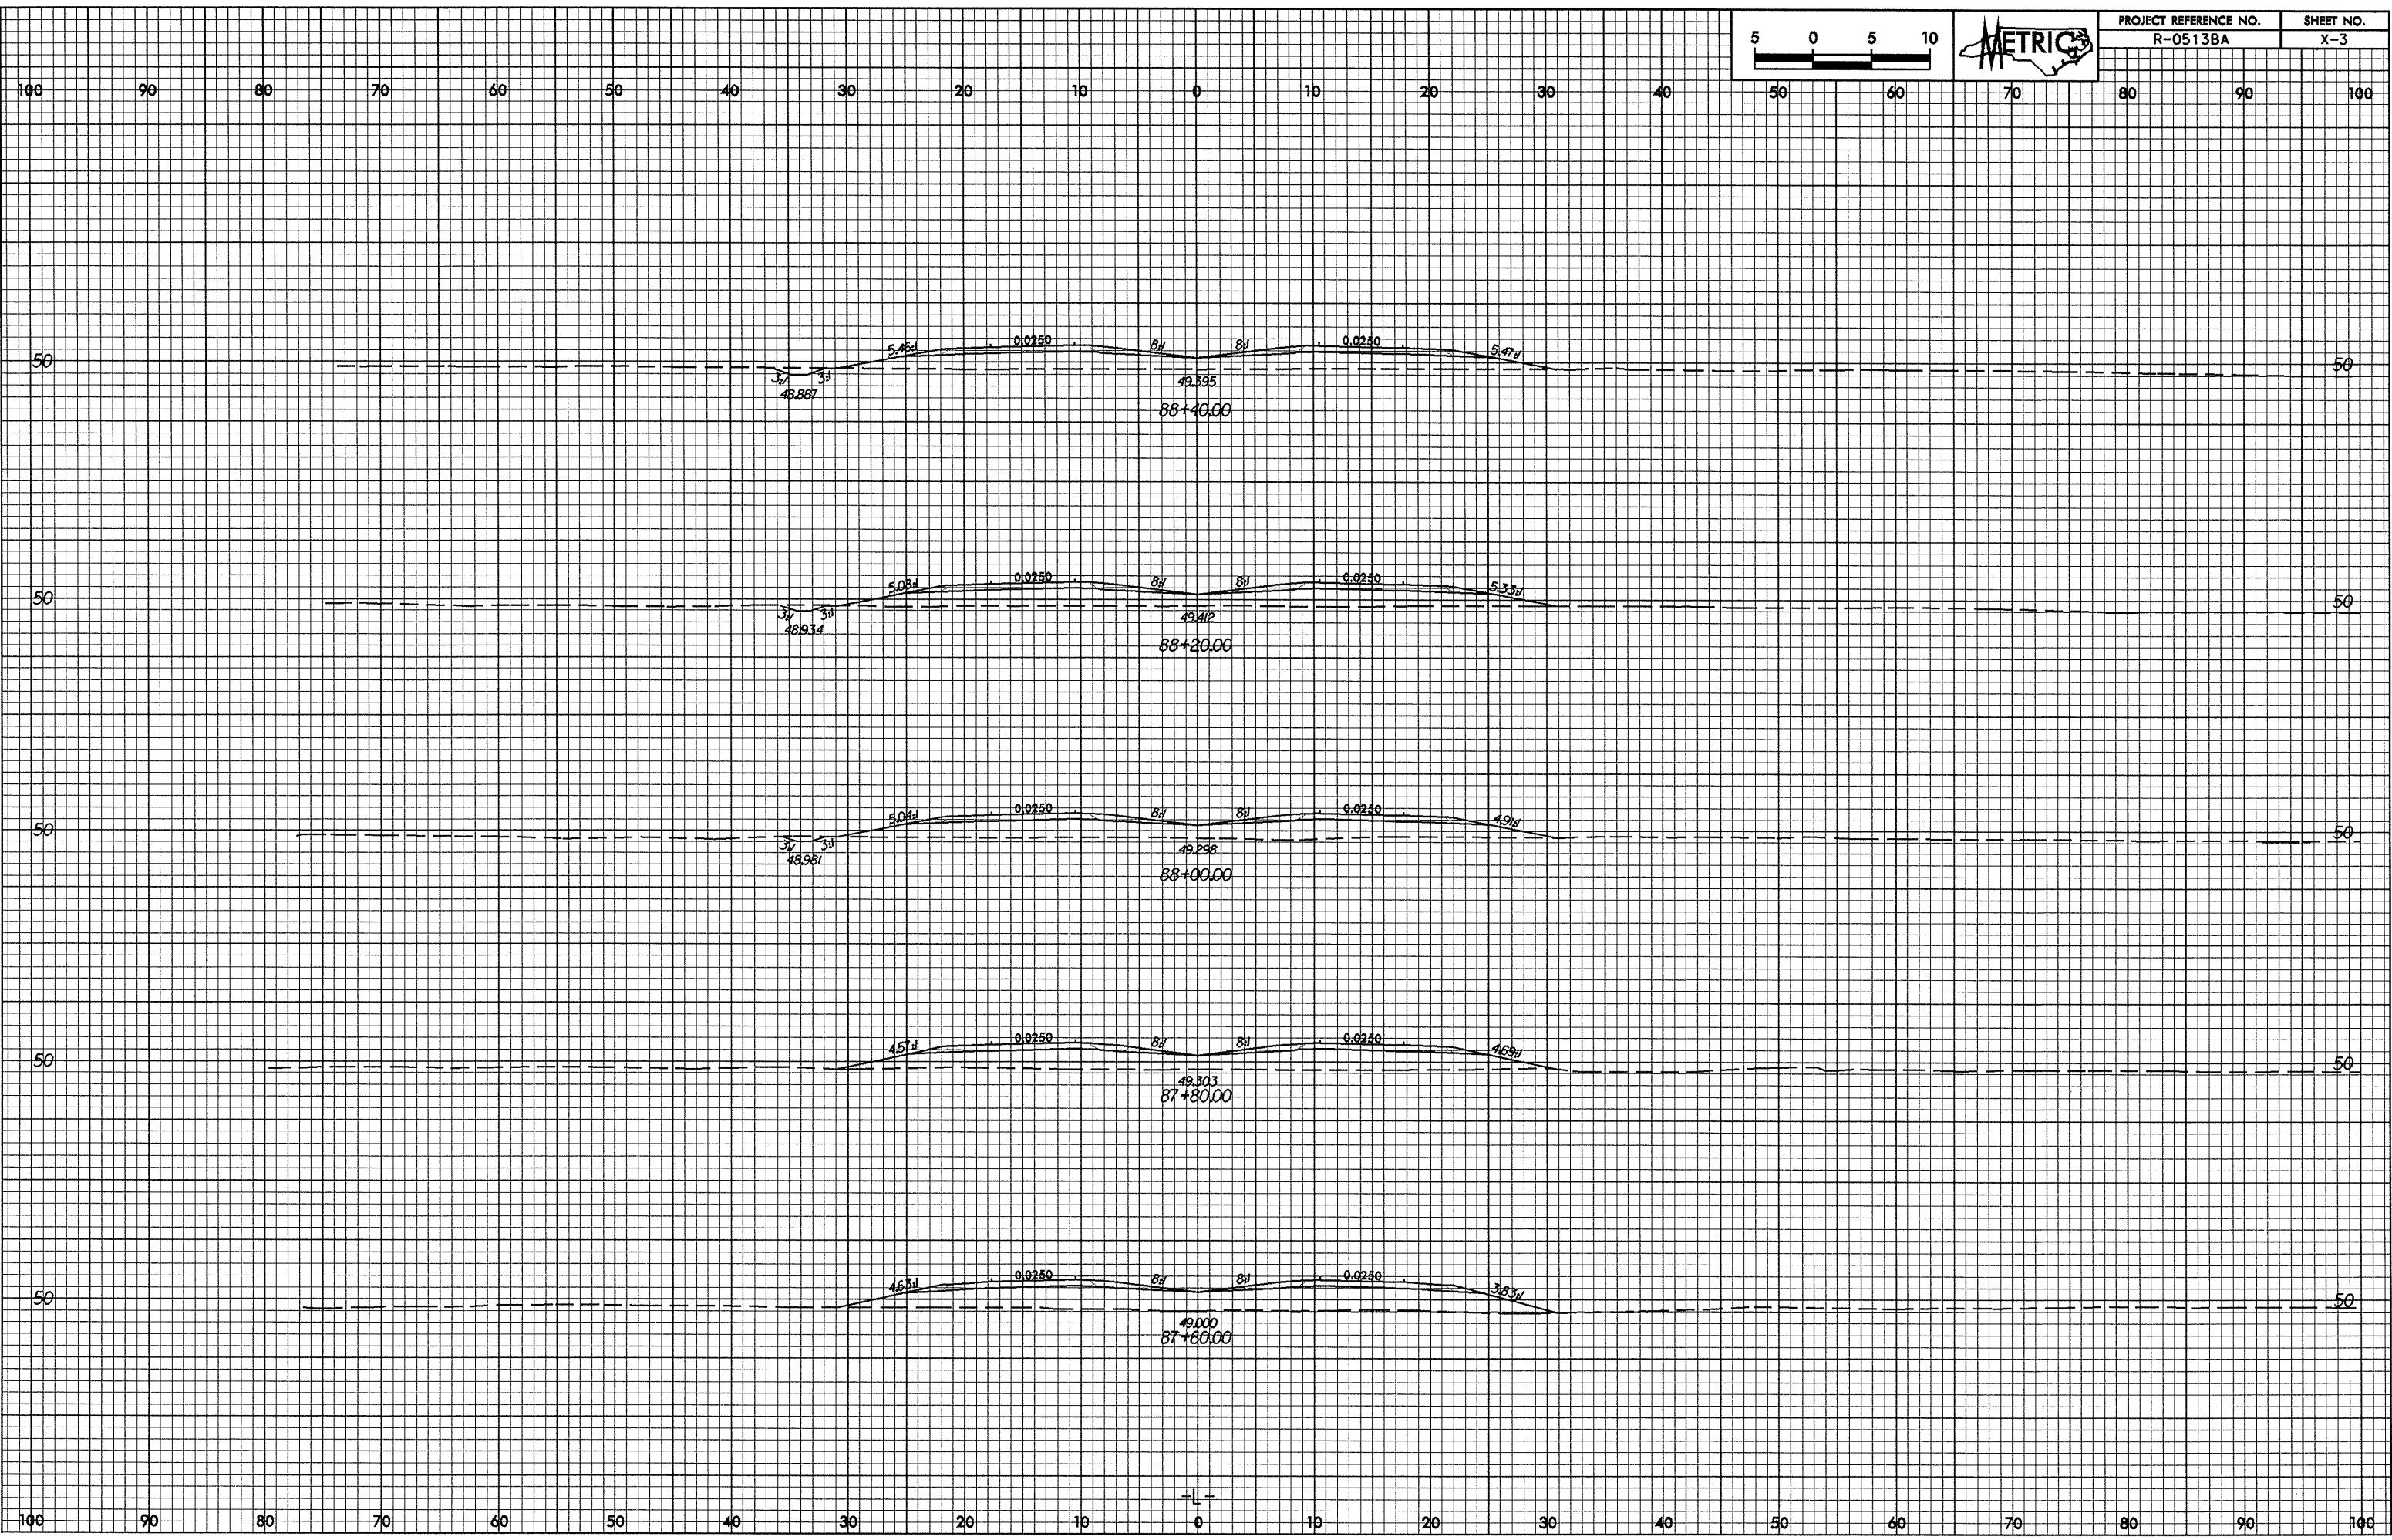

02-JUL-2004 11:22 AM  
M:\Projects\AT RD\187185\1.dwg