

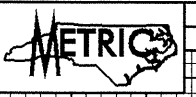


0.25/98

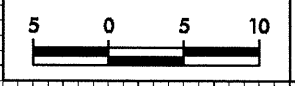

PROJECT REFERENCE NO. R-0513BA	SHEET NO. X-1
-----------------------------------	------------------

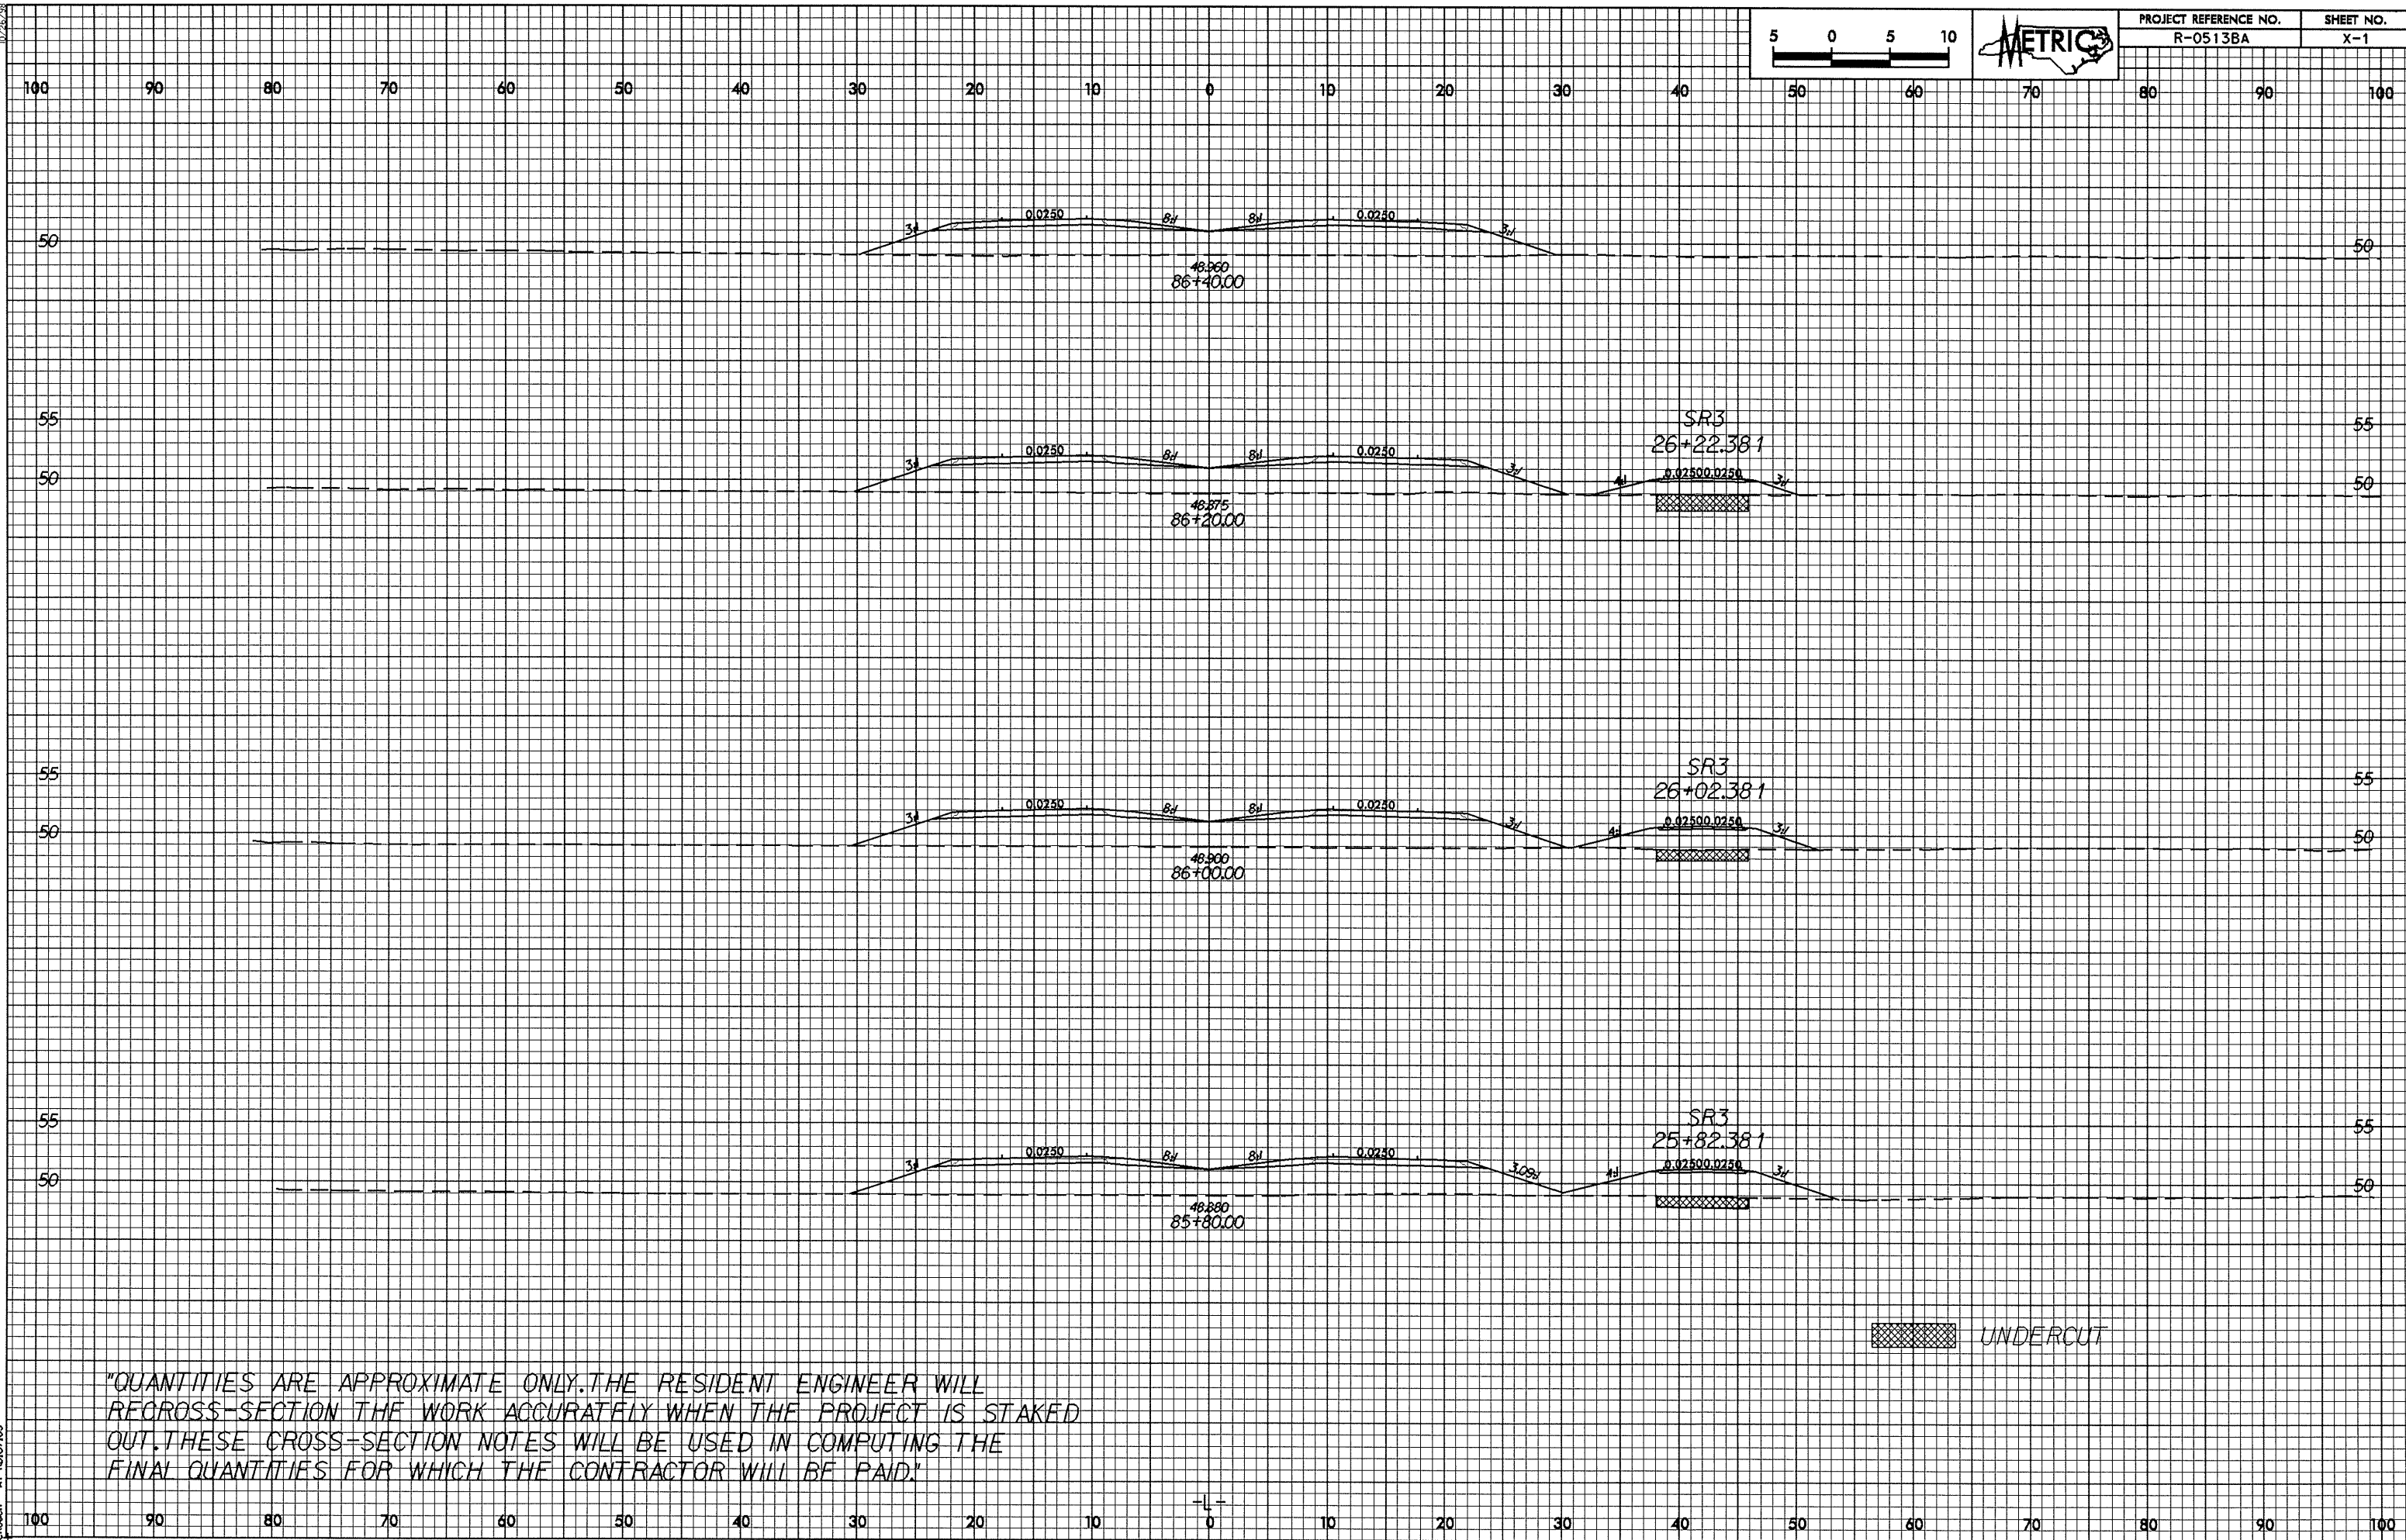

"QUANTITIES ARE APPROXIMATE ONLY. THE RESIDENT ENGINEER WILL RE-CROSS-SECTION THE WORK ACCURATELY WHEN THE PROJECT IS STAKED OUT. THESE CROSS-SECTION NOTES WILL BE USED IN COMPUTING THE FINAL QUANTITIES FOR WHICH THE CONTRACTOR WILL BE PAID."

12-JUL-2004 14:43
W:\Roach AT R0513BA\1-1.dwg

-L-