

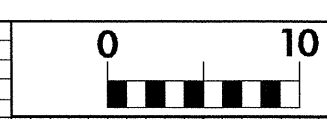
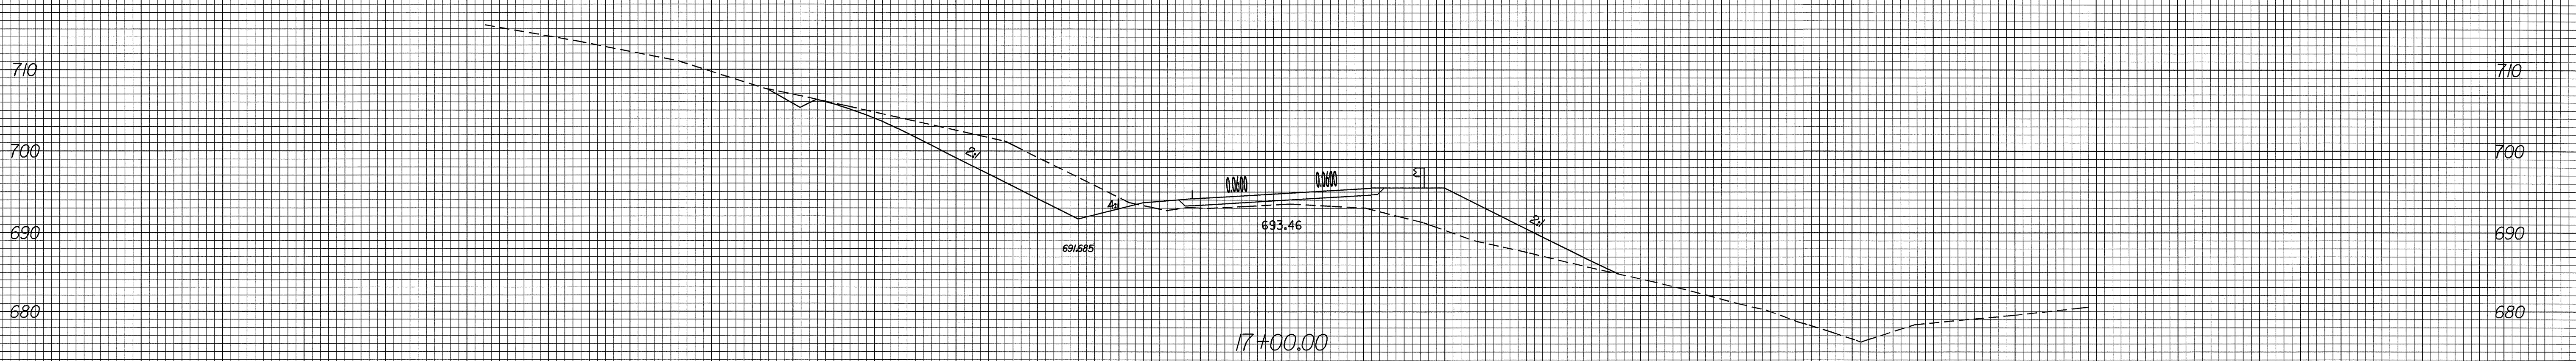


8/23/99

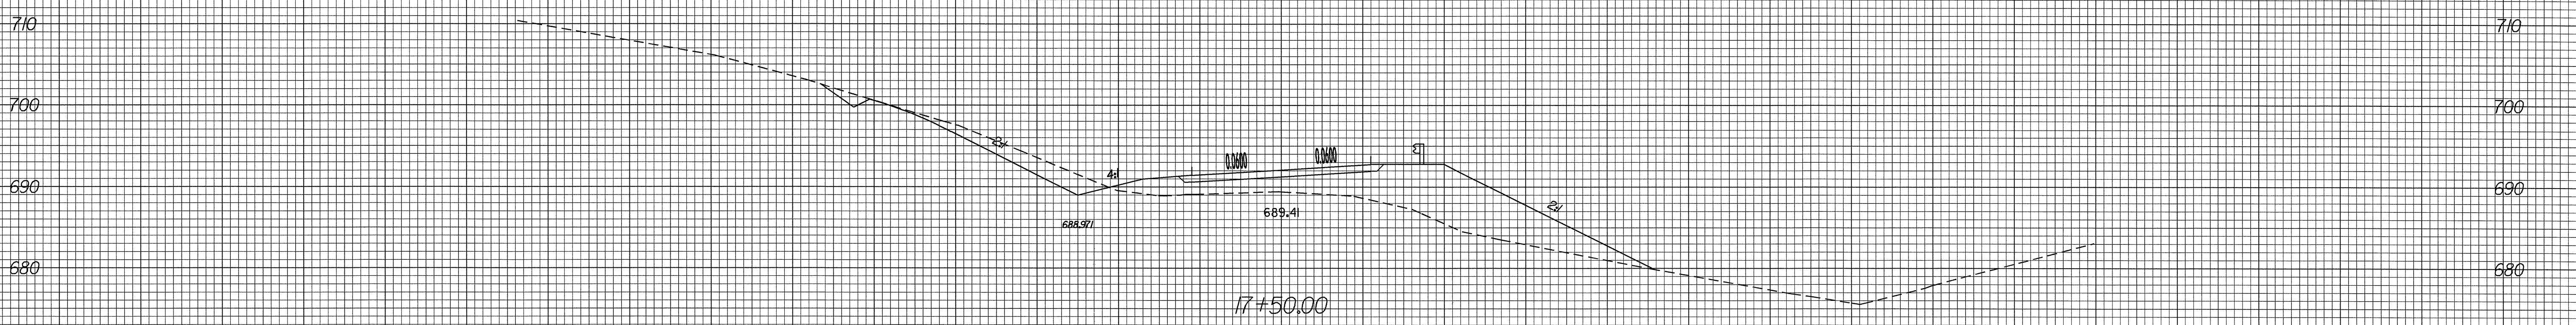

PROJ. REFERENCE NO.	SHEET NO.
B-3695	X-3

150 140 130 120 110 100 90 80 70 60 50 40 30 20 10 0 10 20 30 40 50 60 70 80 90 100 110 120 130 140 150

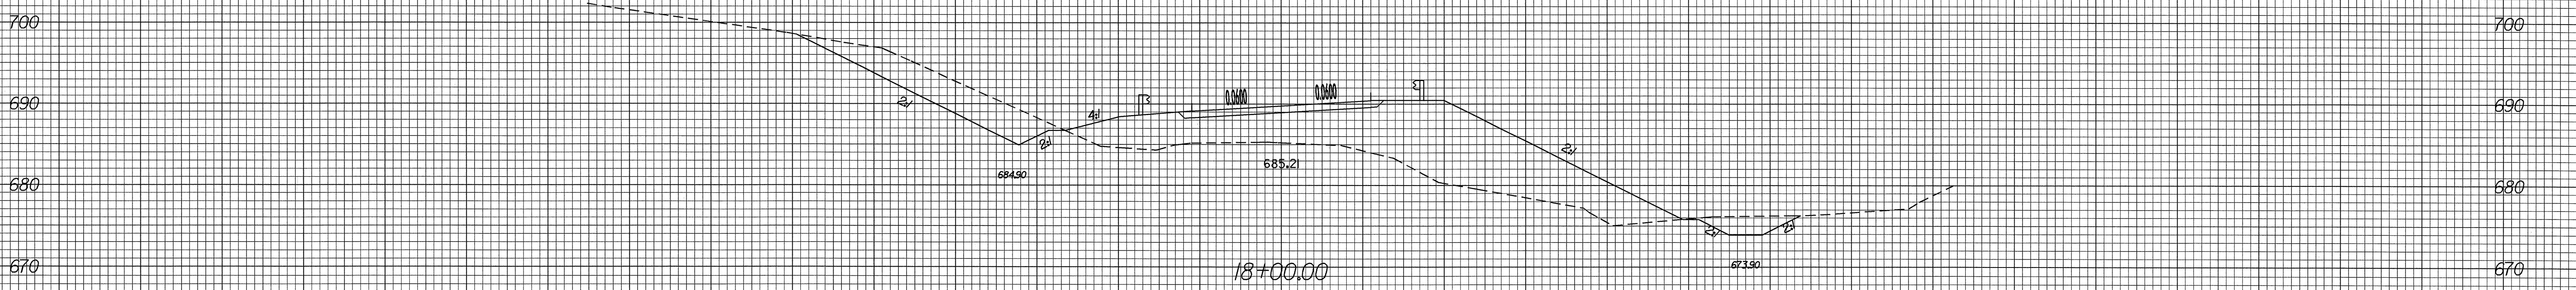

150 140 130 120 110 100 90 80 70 60 50 40 30 20 10 0 10 20 30 40 50 60 70 80 90 100 110 120 130 140 150

08-JUN-2004 09:01
R:\XSC\B3695.rdy\expl.dgn
AT
twhite